


PROPRIETARY DATA

PROPERTY OF ACE ROTOMOLD MFG. INC. INFORMATION FURNISHED HEREIN IS THE PROPERTY OF ACE ROTOMOLD MFG. INC. AND SHALL NOT BE USED, DISCLOSED TO OTHERS, OR COPIED WITHOUT THE EXPRESSED WRITTEN CONSENT OF ACE ROTOMOLD MFG. INC. ALL RIGHTS RESERVED.

FS0325-38

B

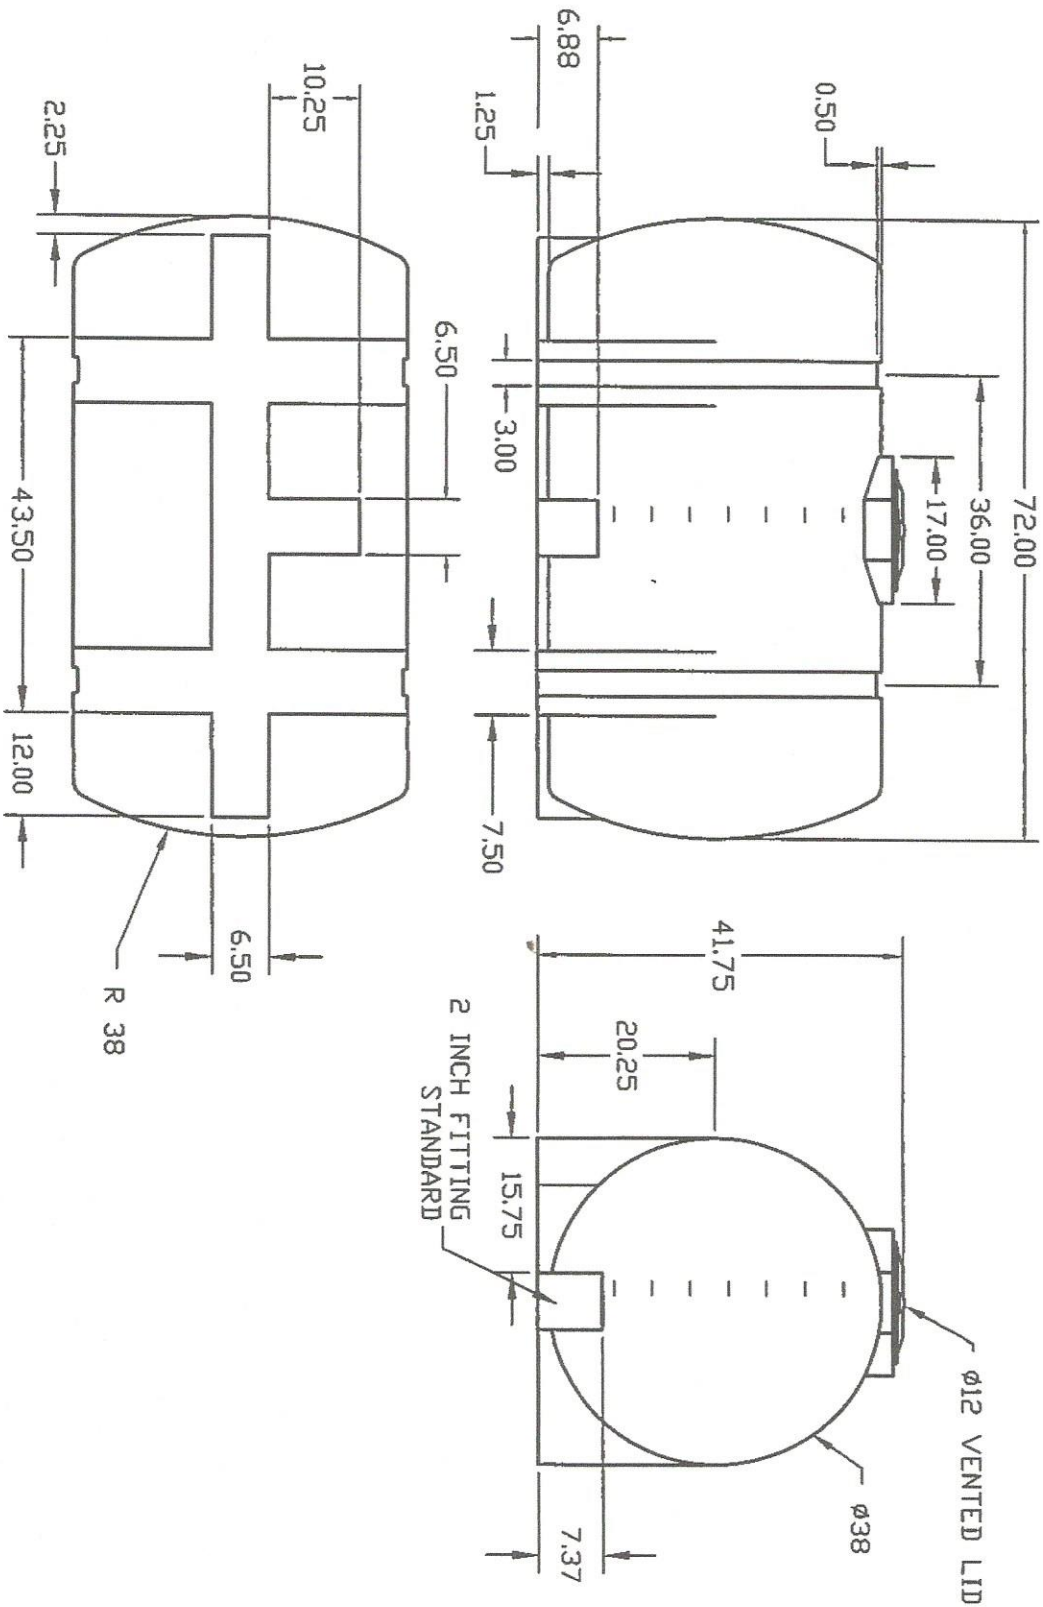

DRAWN / DATE		DHJ 10/15/04	
APPROD. / DATE		DHJ 9/21/05	
MATERIAL		3 PLY HDPE REFERENCE MATERIAL DATA SHEET FOR SPECIFIC PROPERTIES.	
THIRD ANGLE PROJECTION AS SHOWN		NOTES: 1. WHITE, BLACK, OR YELLOW COLOR 2. SHOT WEIGHT 106 LBS. 3. NOM. WALL @ .280	
CLIENT / DESCRIPTION		325 GALLON FREE-STANDING TANK	

REV		DESCRIPTION		DATE		APPROD.	
B		CORRECT MISPRINT		7/12/07		DHJ	
A		CHANGE TO 12" LID		1/19/05		L/19/05	
REV		DESCRIPTION		DATE		APPROD.	
ALL DIMENSIONS ARE IN DECIMAL INCHES TOLERANCES UNLESS OTHERWISE SPECIFIED		+		1X @ 68° F			
ACE Roto-Mold		A DIVISION OF DEN HARTOG INDUSTRIES, INC.		4018 HWY. 80 BLVD., BOX 421, HOSPERS, IOWA 51238		SCALE N.S.	
PART NO.		FS0325-38					