



EXISTING OUTLINE
 NEW OUTLINE

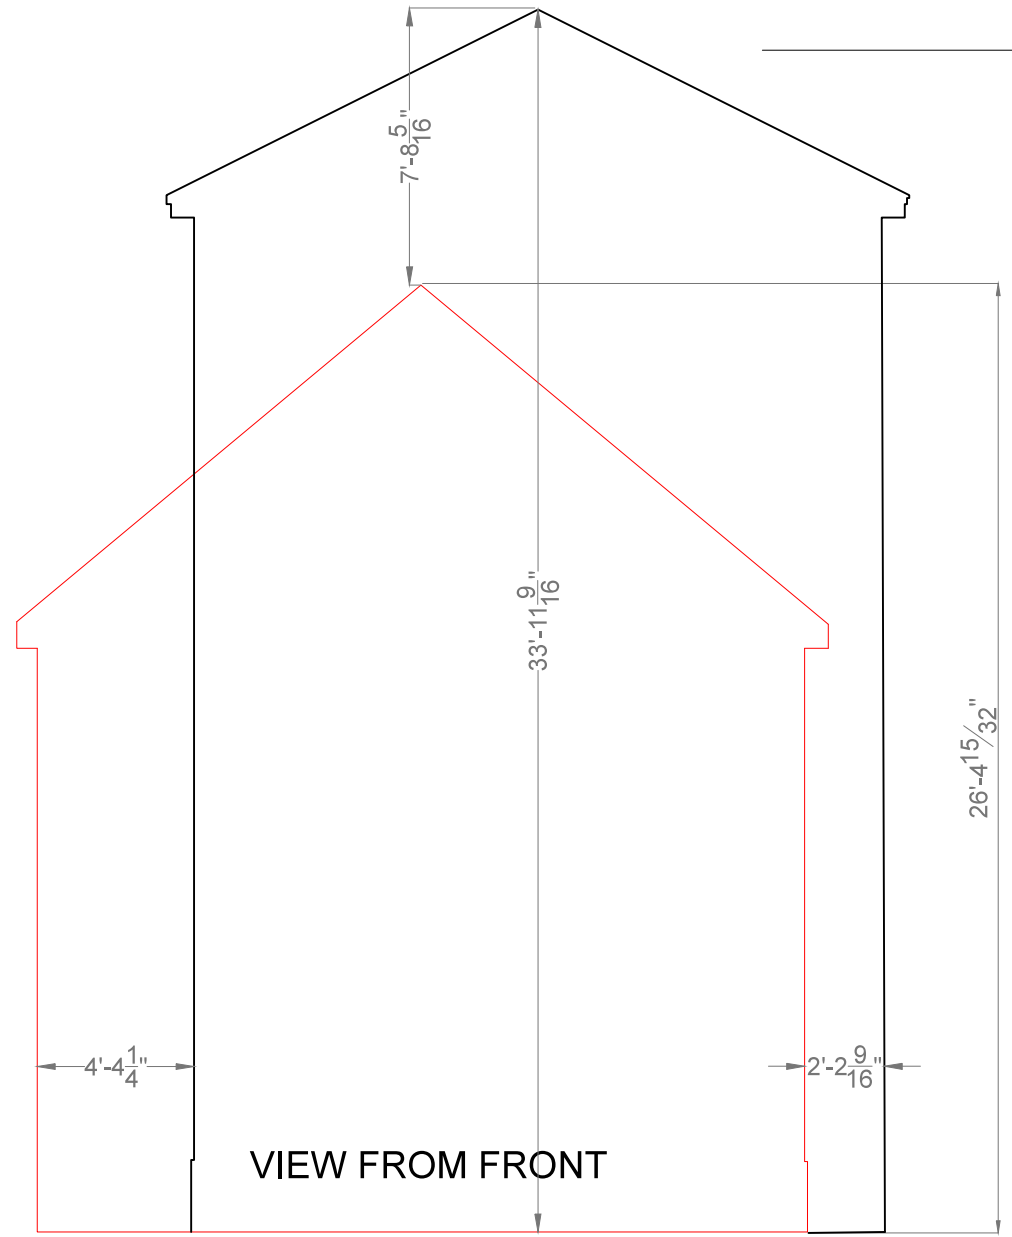

VIEW FROM FRONT

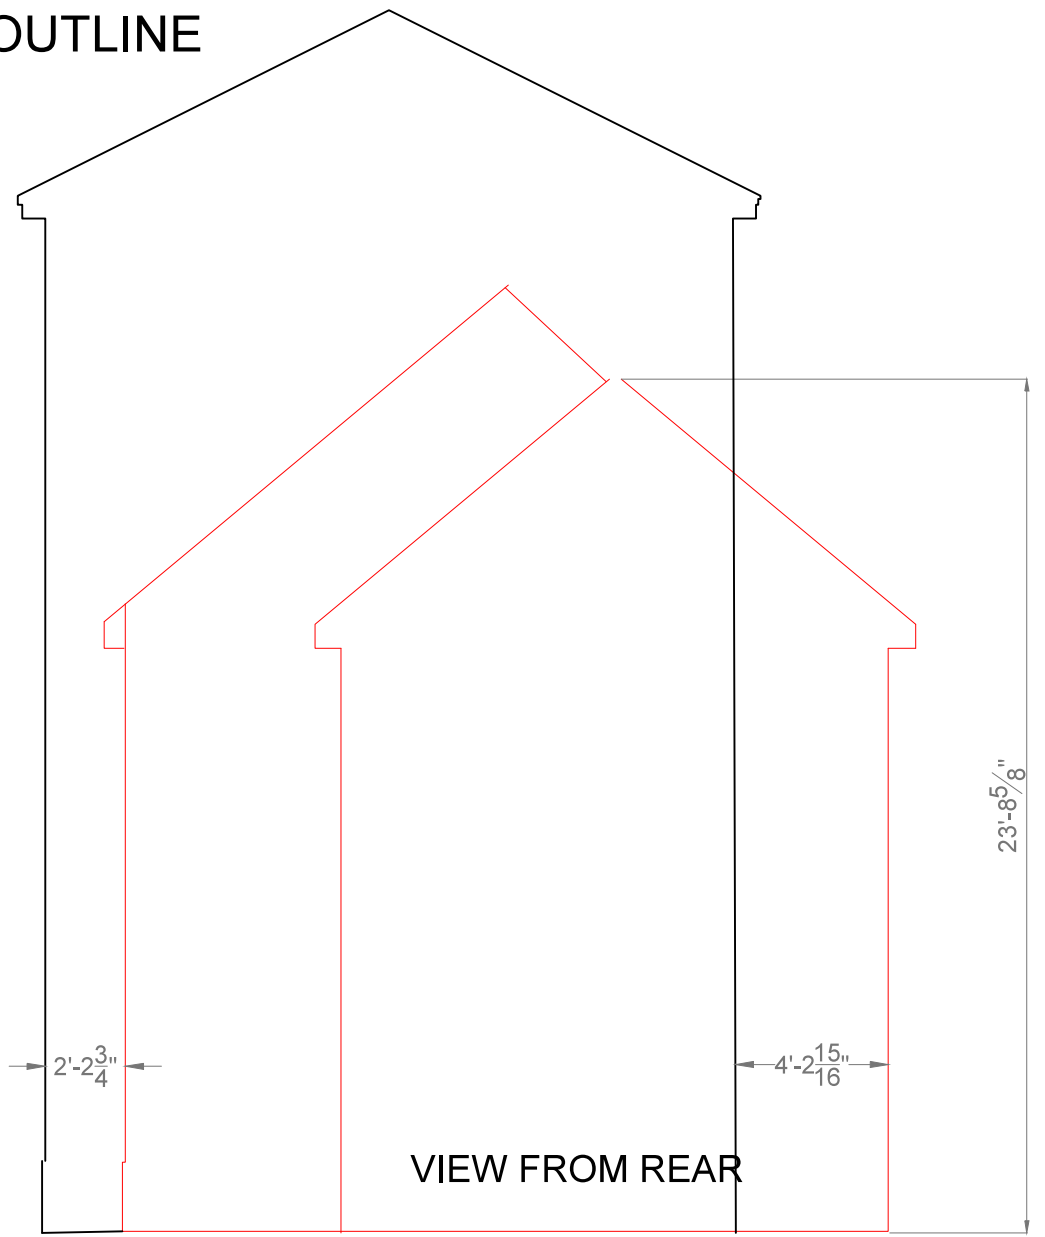

VIEW FROM REAR