
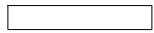

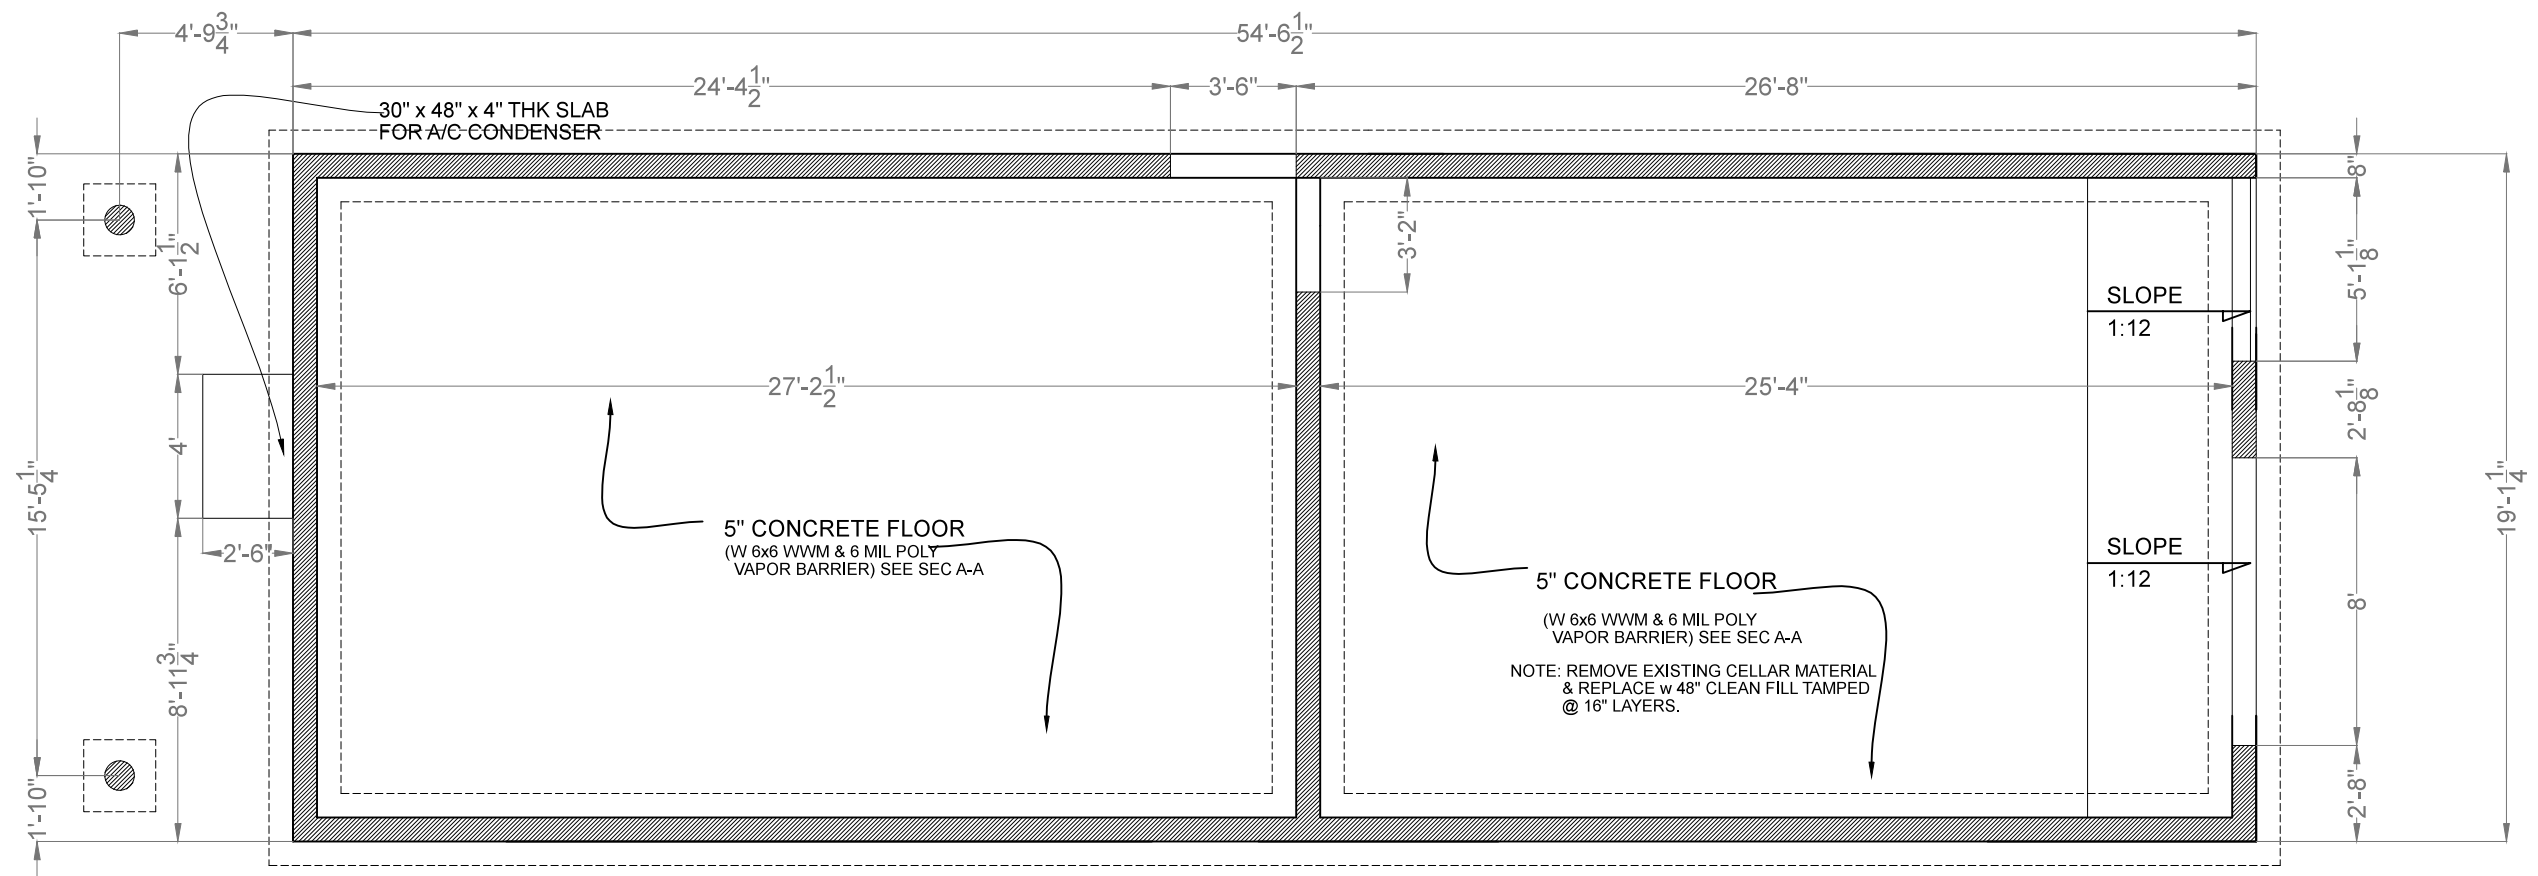


LEGEND

-  FULL HT 8" THK CONC.
-  CUT-OUT FOR ENTRY & OVERHEAD DOOR
-  24" X 12" REINFORCED FTG

GROUND FLOOR



A/C CON ON 4" SL