


Window and Door Schedule


319-8020

Ottavio and Kathryn Lattanzi
65 Merrill Street
Portland, Maine 04101


1/4" = 1'-0" May 16, 2016

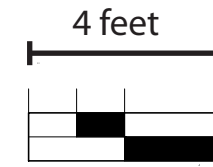


Windows: 1. Awning 3232 frames
rough openings
outside of casings

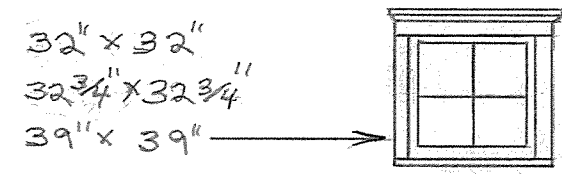


2. Double Hung 3364 frames
Egress rough openings
outside of casings

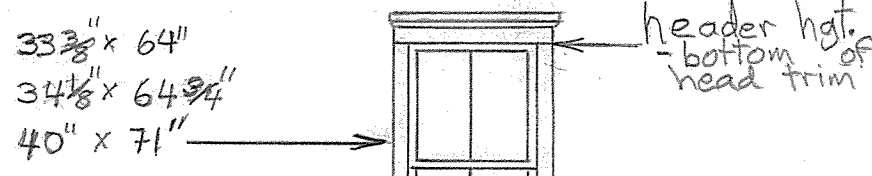

3. Double Hung 3568 frames
Egress rough openings
outside of casings

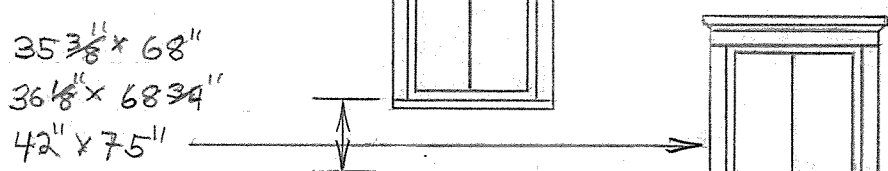


4. Double Hung 3164 frames
rough openings
outside of casings

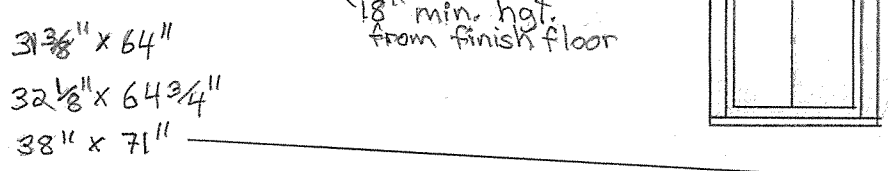


5. DH Stationary 5364 frames
rough openings
outside of casings




6. Basement Hopper 3220 frames
outside of casings

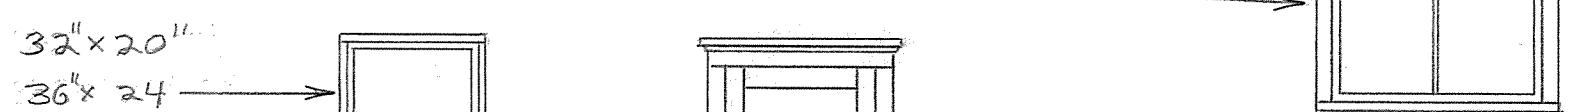

Doors: 7. Single Patio Door 30C73 frames
rough openings
outside of casings

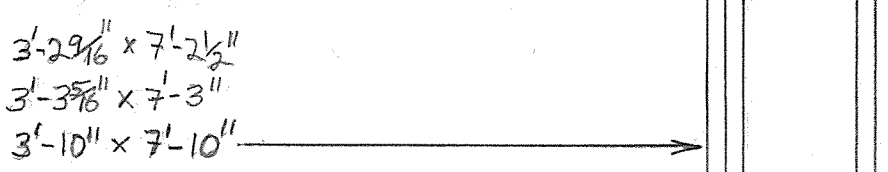

8. Double Patio Door 5073F frames
rough openings
outside of casings

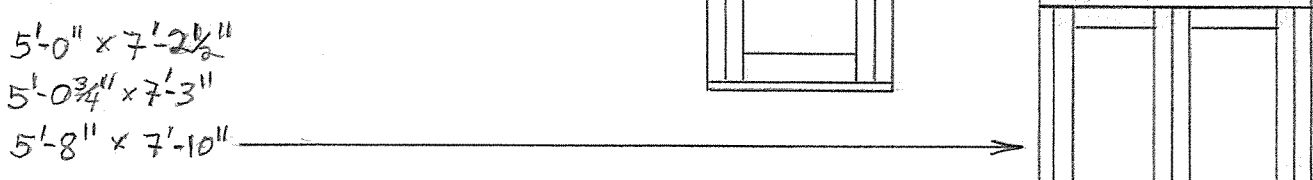

9. Bulkhead Door 3448 frames
outside of casings



Notes:

Header Elevations (unless noted)
1st floor - 7'-3" from top of subfloor (2" concrete slab) to bottom of headers
2nd floor - 6'-11" from top of subfloor (2" concrete slab) to bottom of headers

Basement Windows and Doors
- all held to top of foundation