

**ROOF FRAMING PLAN**


1/4" = 1'-0"

**NOTES:**

1. SEE GENERAL NOTES ON DWG S1.
2. "E" INDICATES: EXISTING CONDITIONS, OR MEMBERS.
3. "TYP." INDICATES: TYPICAL (ALSO SEE GENERAL NOTE #5).
4. "V.I.F." INDICATES: G.C. SHALL "VERIFY IN FIELD" EXISTING DIMENSIONS, ELEVATIONS, OR CONDITIONS INDICATED AND REPORT ANY DISCREPANCIES TO THE ENGINEER.
5. "U.O.N." INDICATES: UNLESS OTHERWISE NOTED.
6. "S.S." INDICATES: STAINLESS STEEL.

**RESIDENTIAL BUILDING LOCATED AT**  
 65 MERRILL STREET  
 PORTLAND, ME  
**BUILDING RENOVATION**  
 ROOF FRAMING PLAN

**S3**

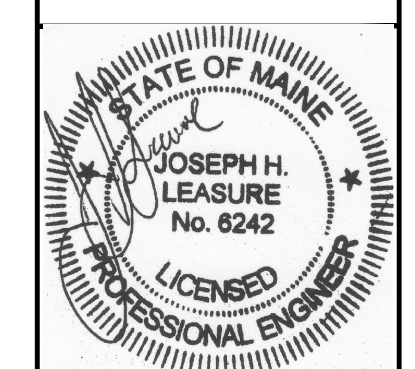

designed by:	date:	rev.	description:	app'd
JHL	02/10/2016			
RAW				
JHL				
JHL				
JHL				

**L & L STRUCTURAL**  
 ENGINEERING SERVICES, INC.  
 SIX Q STREET  
 SOUTH PORTLAND, MAINE 04106  
 PHONE: (207) 767-4830  
 FAX: (207) 799-5432  
 EMAIL: JLEASURE@LL-ENG.COM

THESE DRAWINGS HAVE BEEN DEVELOPED BY L&L STRUCTURAL ENGINEERING SERVICES, INC. FOR THE TITLED SET ONLY. THE DRAWINGS ARE THE SOLE PROPERTY OF L&L ENGINEERING SERVICES, INC. AND THEY SHALL NOT BE USED, LENT, COPIED OR ALTERED WITHOUT THE WRITTEN CONSENT OF L&L STRUCTURAL ENGINEERING SERVICES, INC.