



Ground Floor

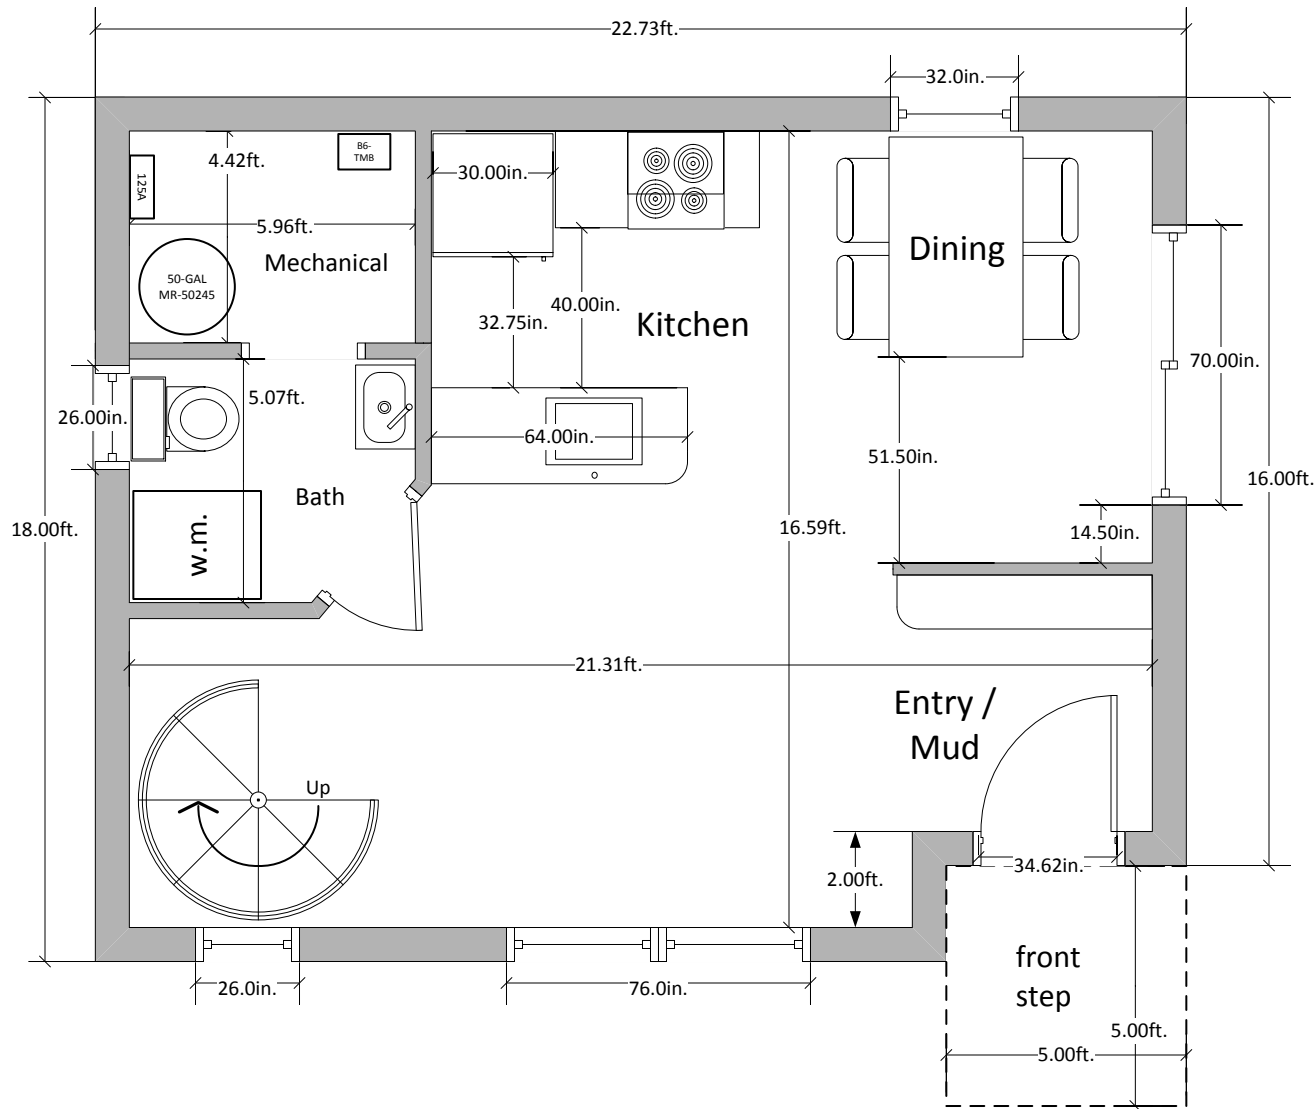

SCALE: 1:48

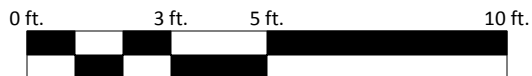

Ground Floor Plan: HIGH-PERFORMANCE LITTLE HOUSE

