



3 SECTION - EXTERIOR STAIR
SCALE: 1/4" = 1'-0"

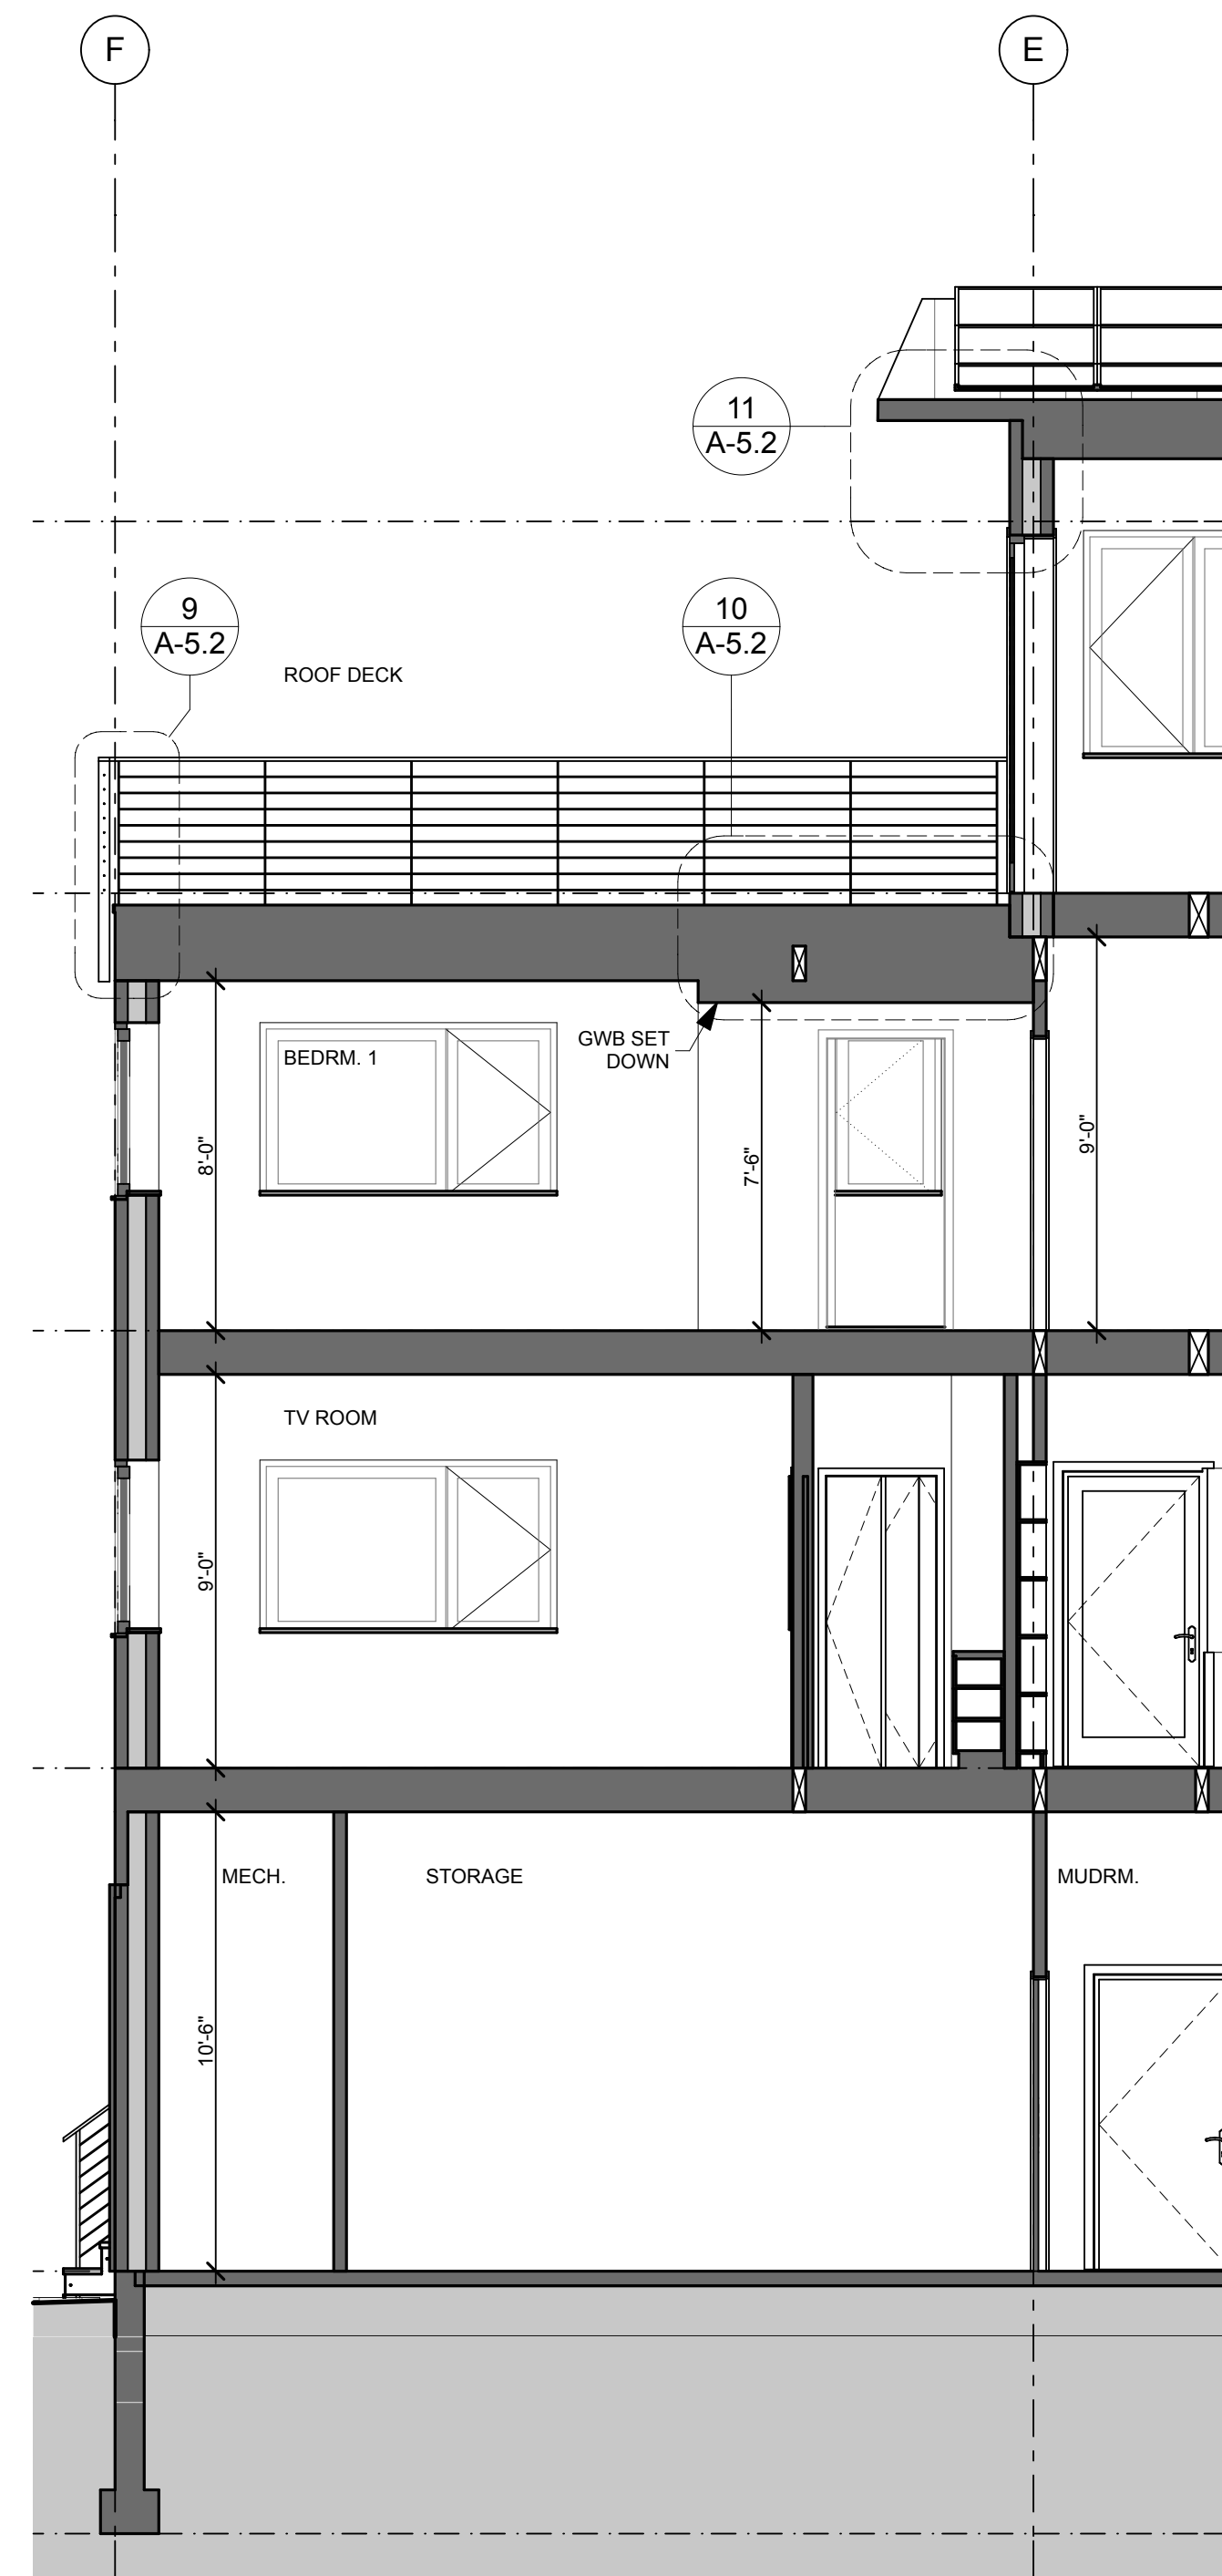

2 LONG SECTION - AT SKYROOM
SCALE: 1/4" = 1'-0"

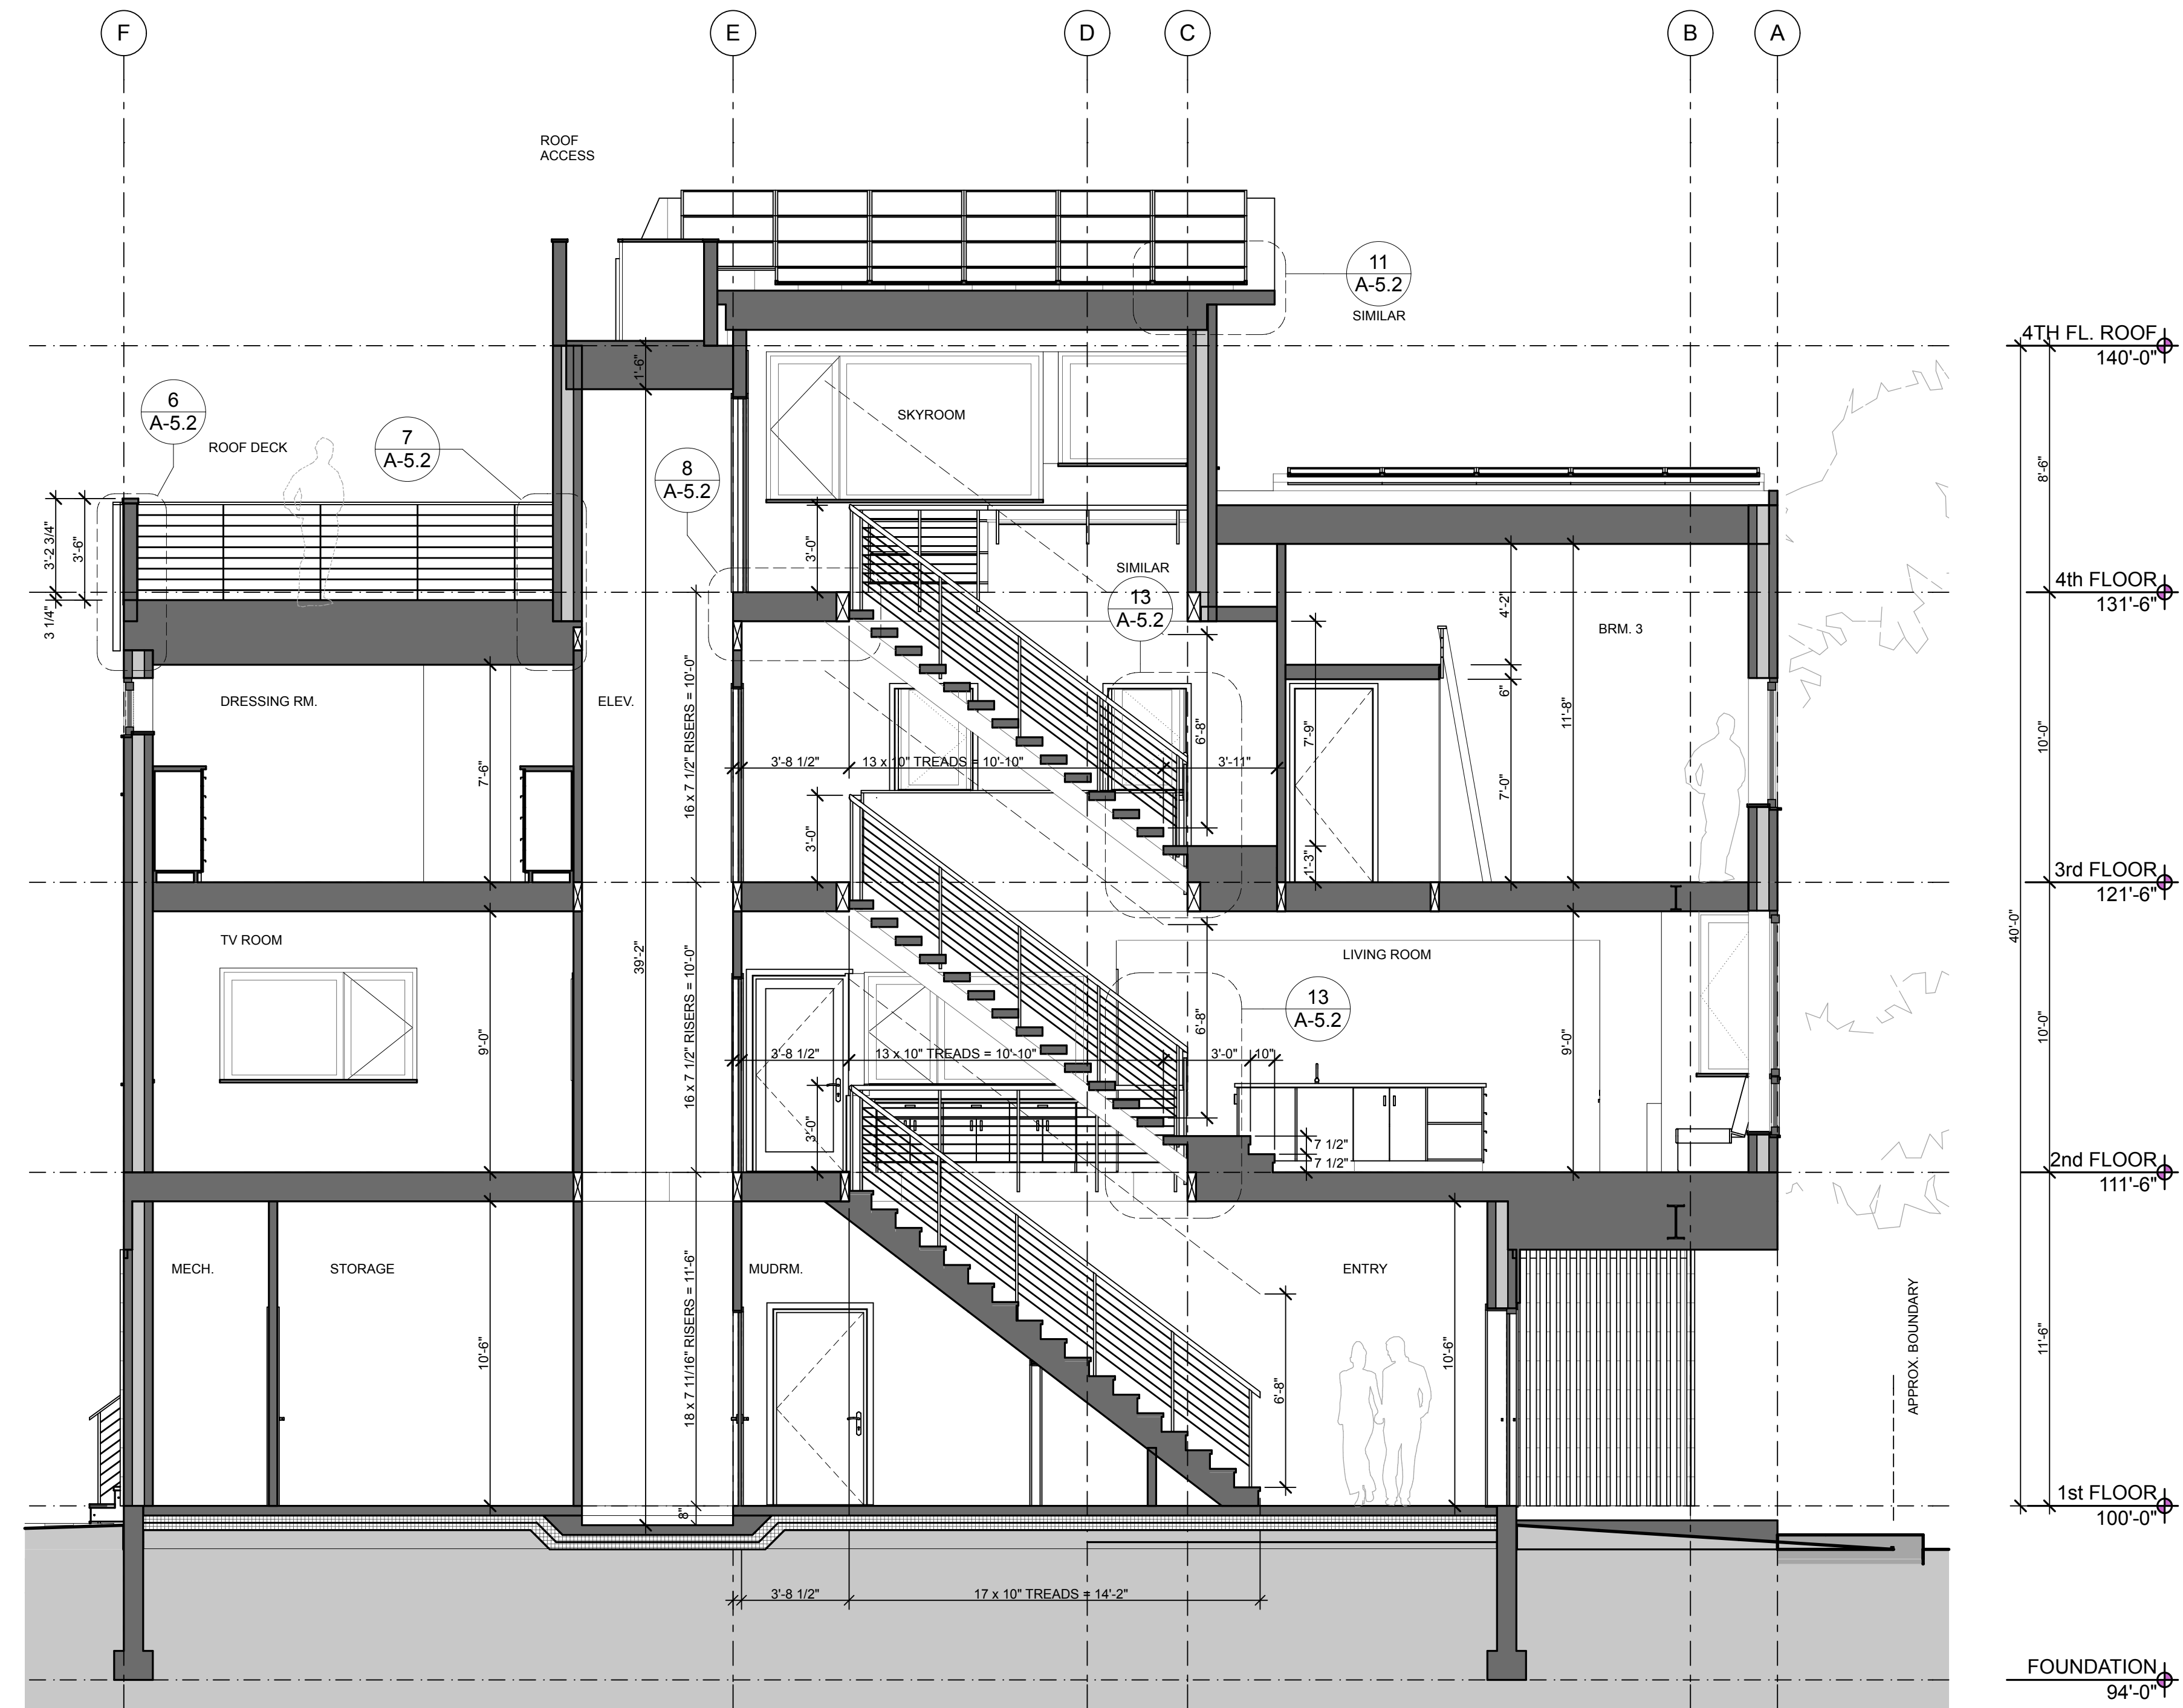

1 LONG SECTION - AT STAIRS
SCALE: 1/4" = 1'-0"