




4 4TH. FLOOR EAVE - LOW - TYP.
SCALE: 3/4" = 1'-0"

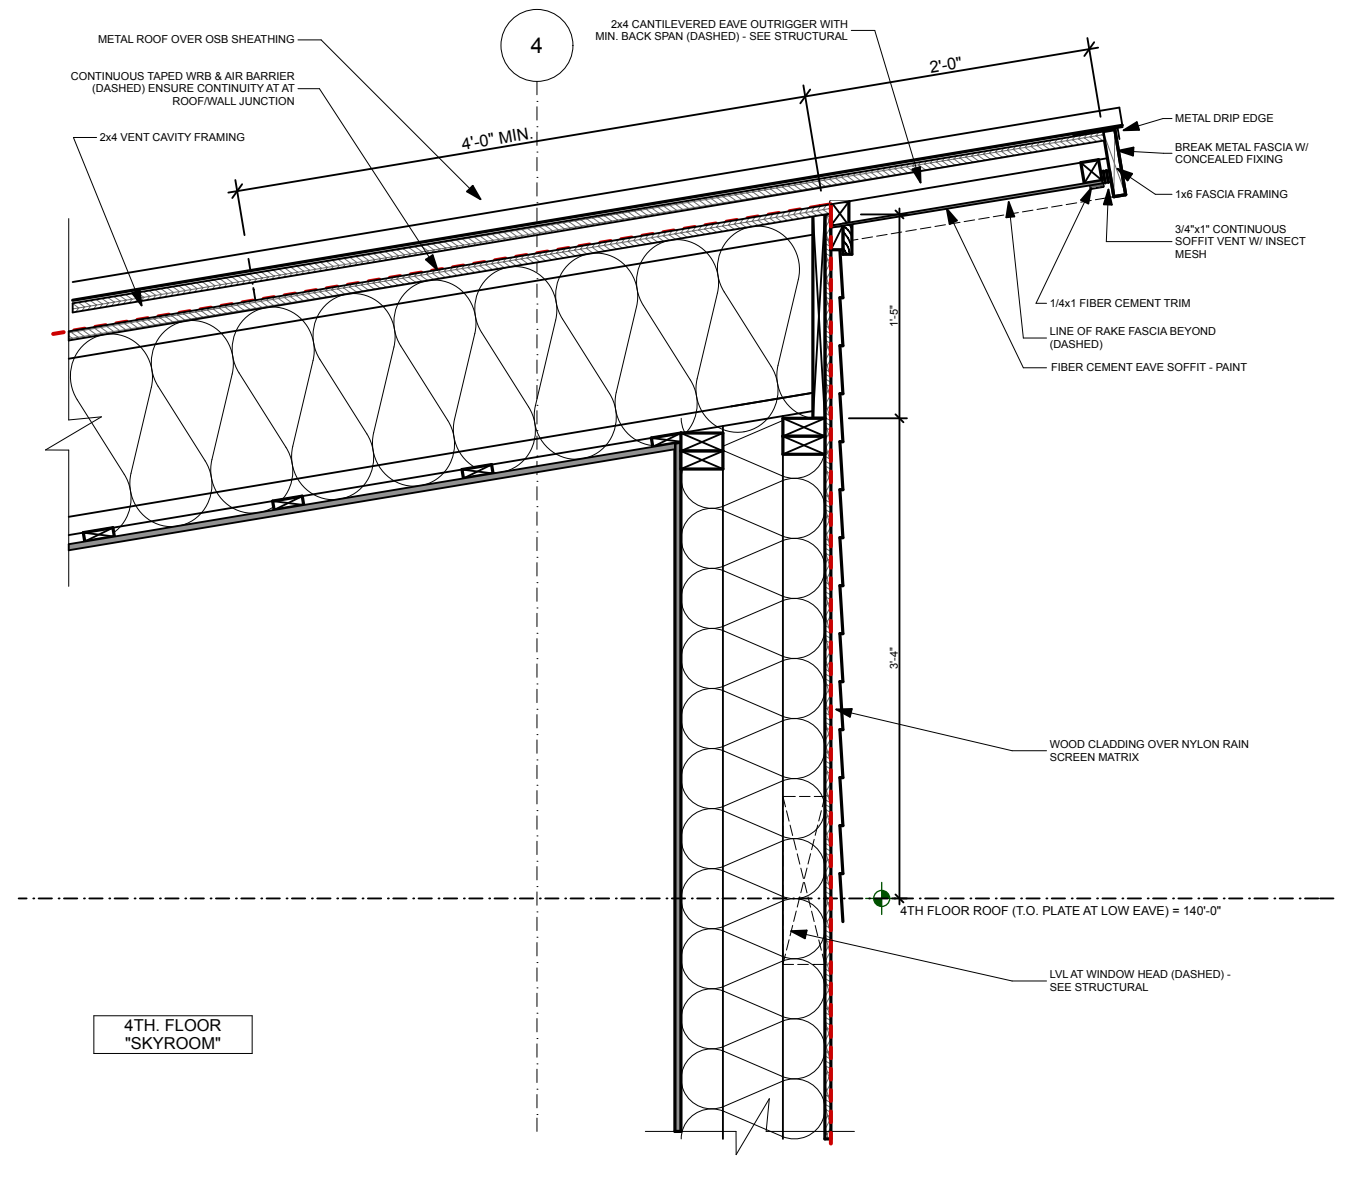


5 4TH. FLOOR EAVE - HIGH - TYPICAL
SCALE: 3/4" = 1'-0"

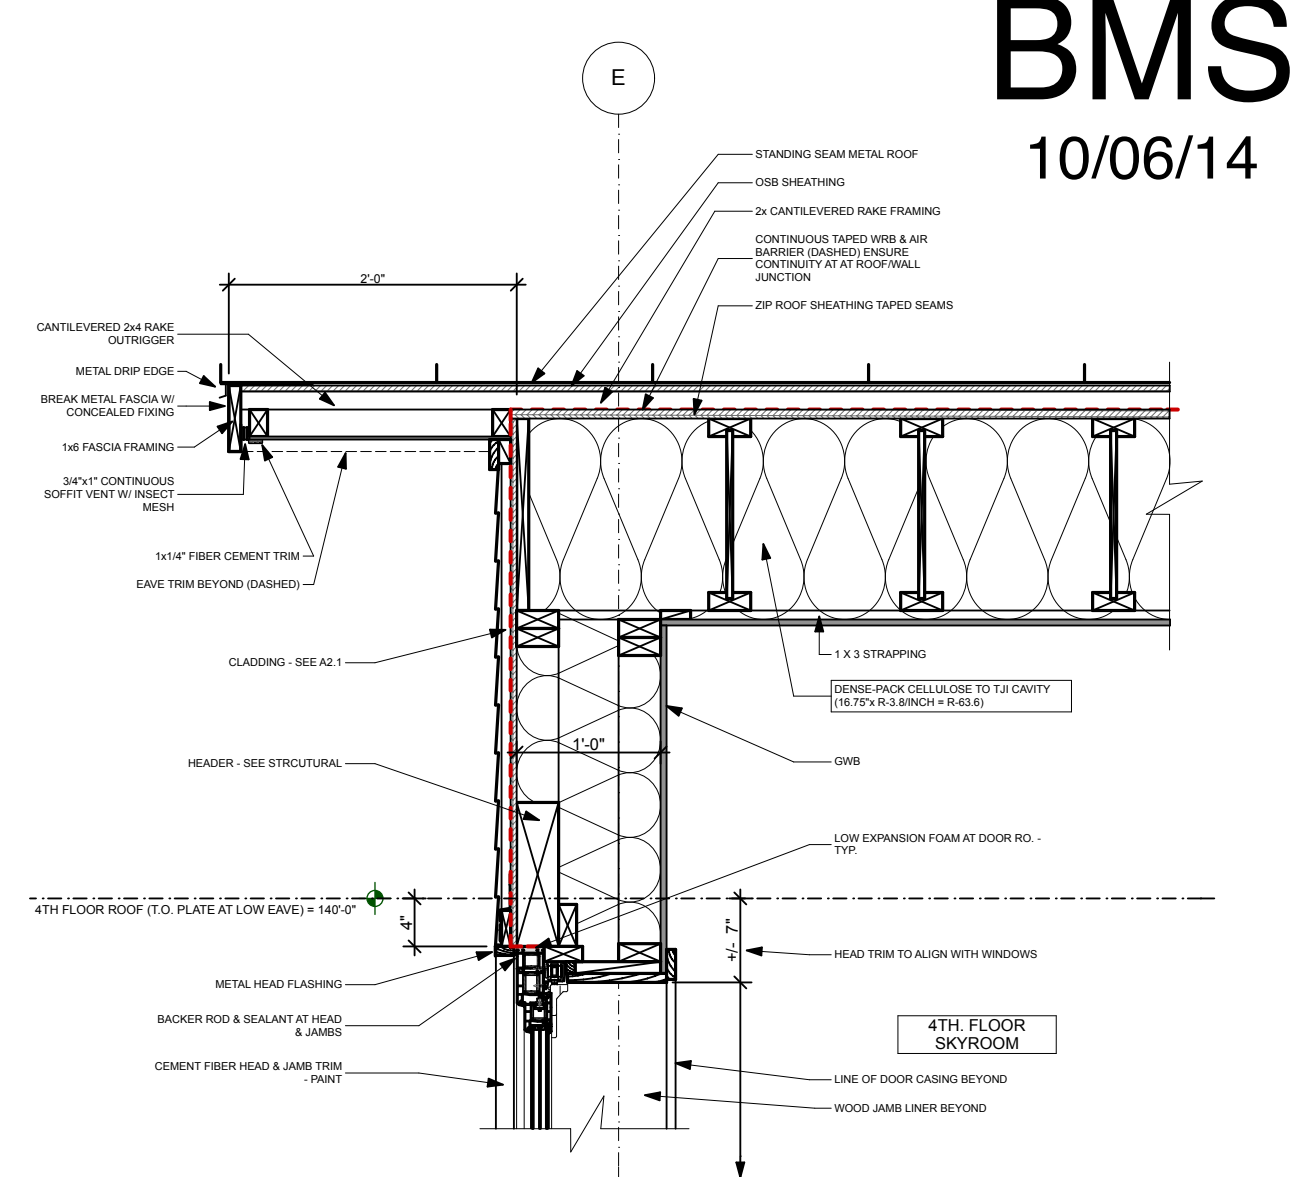


11 4TH. FLOOR RAKE - TYPICAL
SCALE: 3/4" = 1'-0"

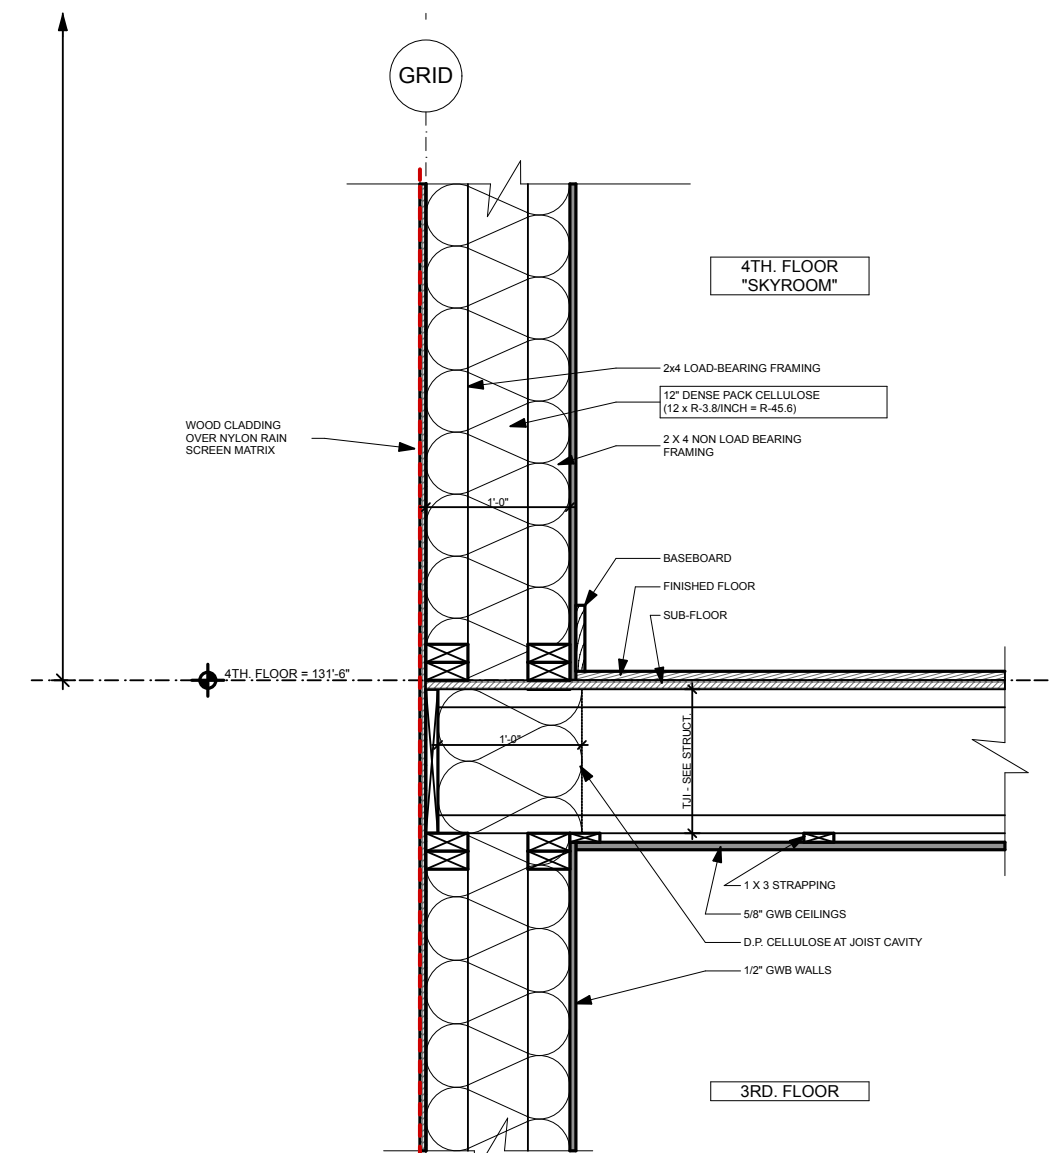


1 4TH. FLOOR RIM - TYPICAL
SCALE: 3/4" = 1'-0"

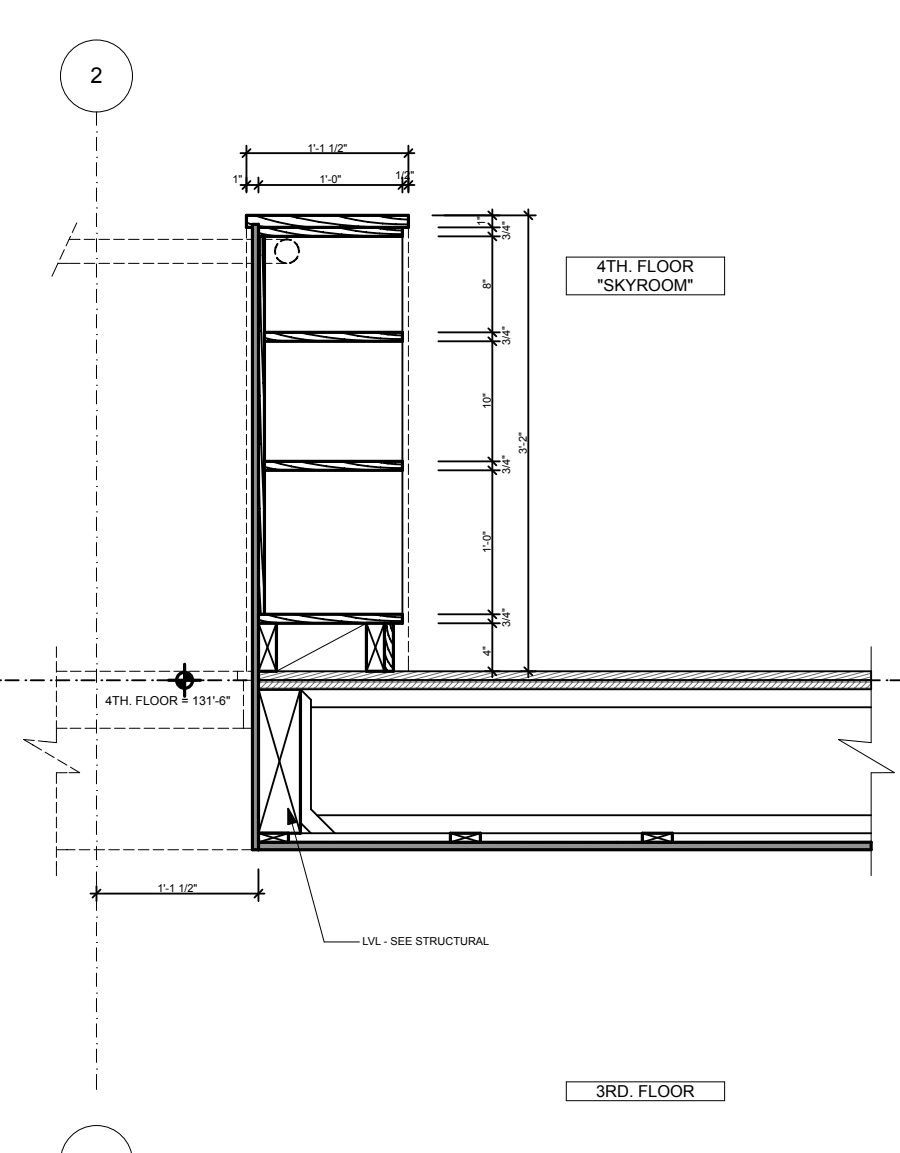


2 4TH. FLOOR STAIR EDGE
SCALE: 3/4" = 1'-0"

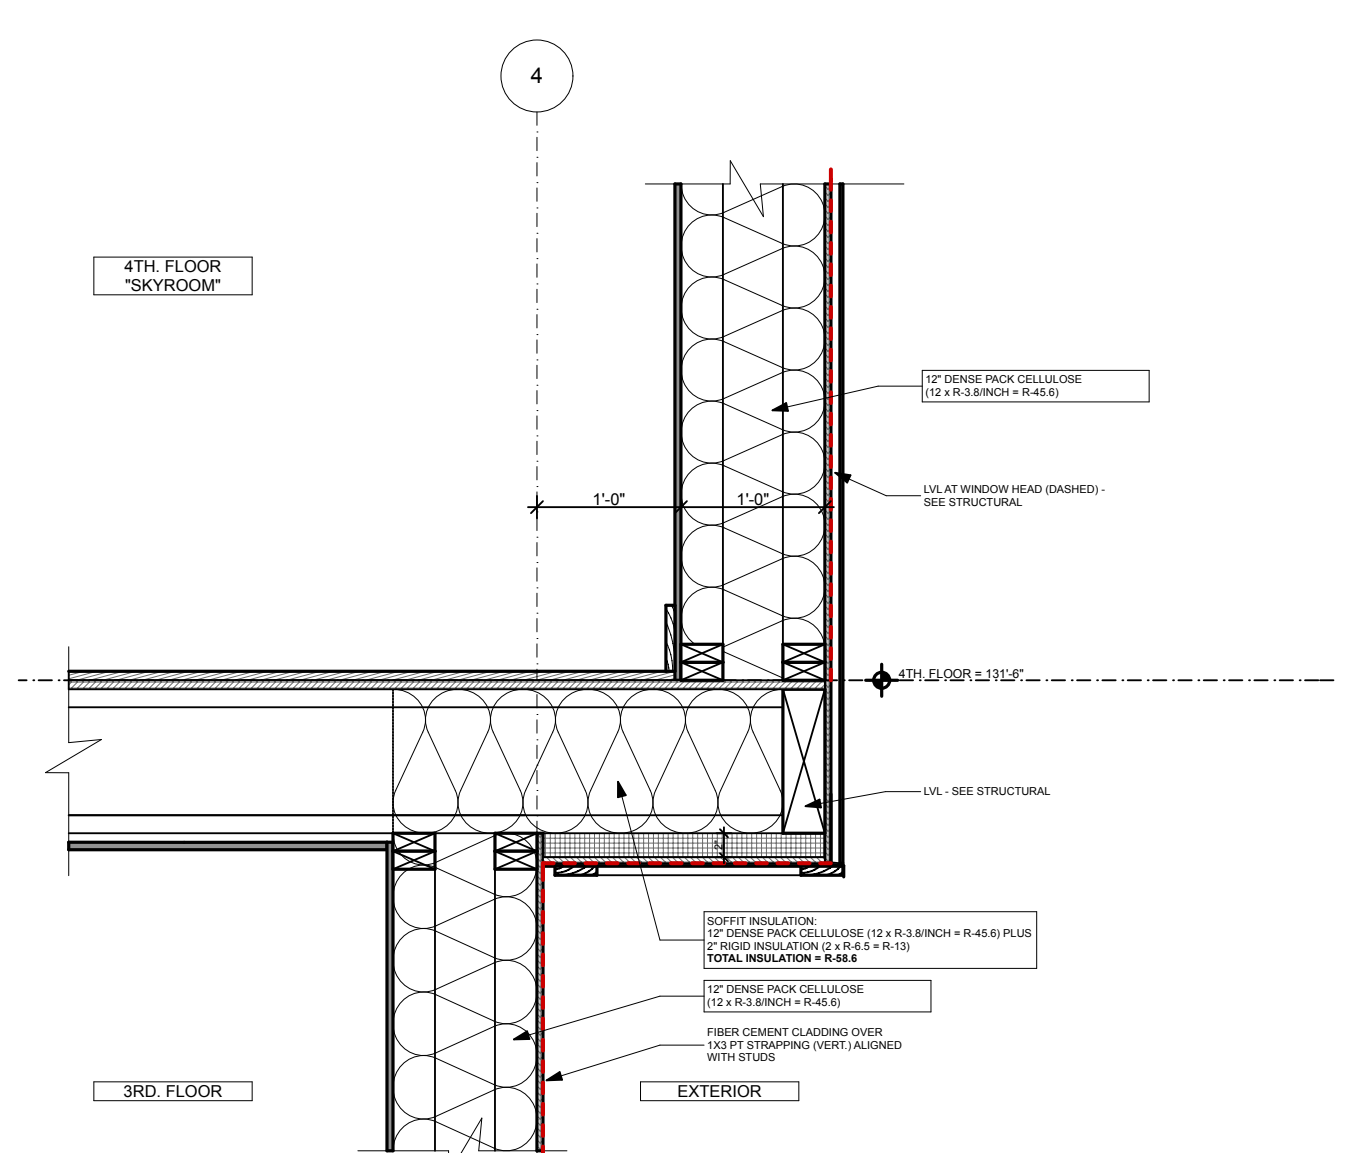


3 4TH. FLOOR - AT OVERHANG
SCALE: 3/4" = 1'-0"

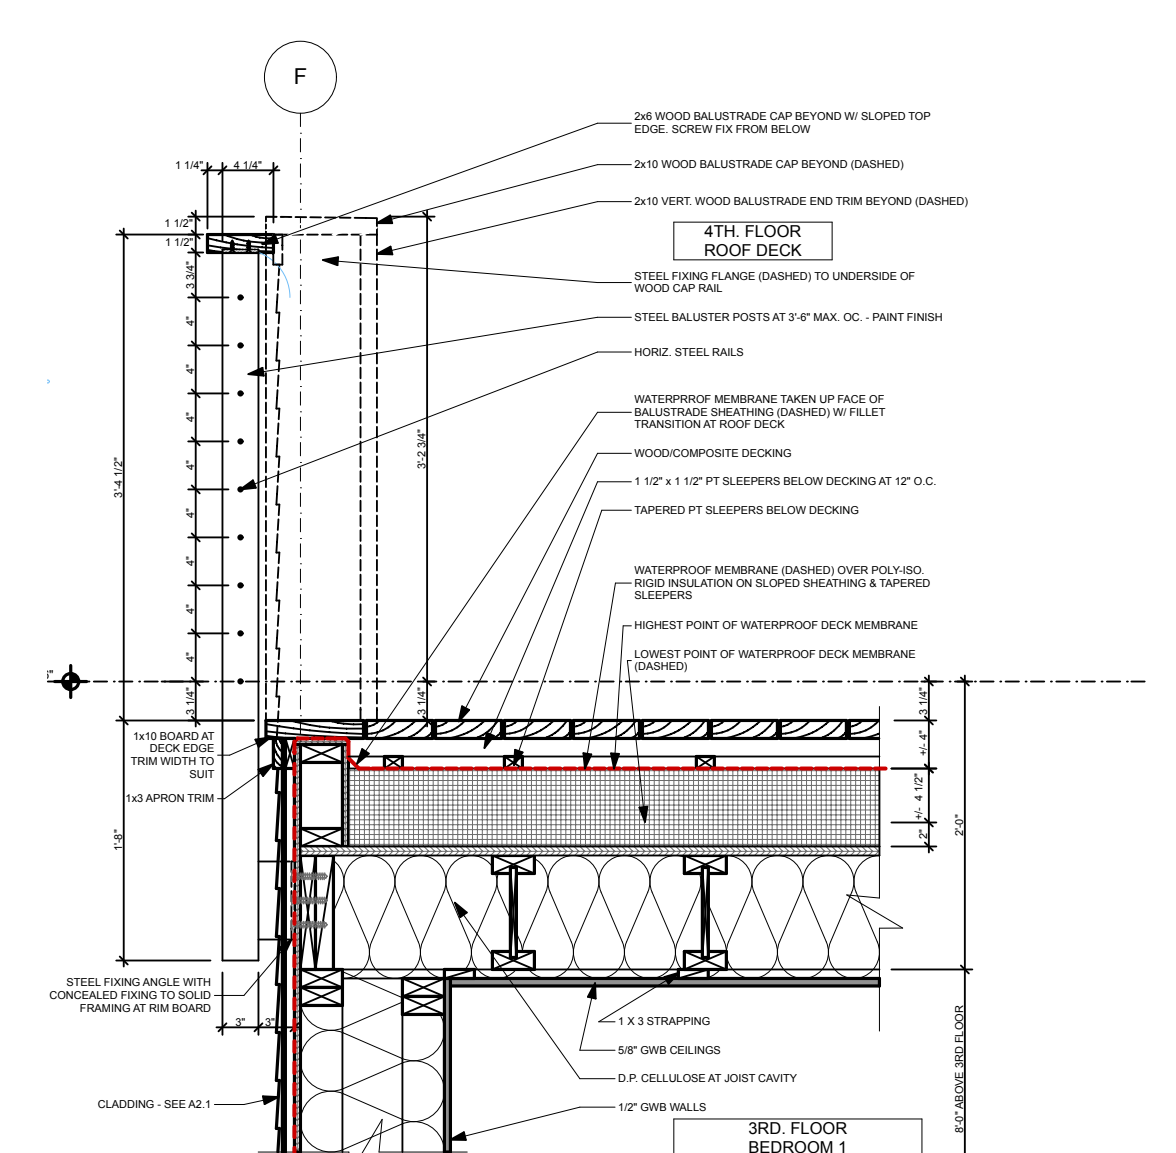


9 4TH FL. DECK - CABLE BALUSTRADE
SCALE: 3/4" = 1'-0"

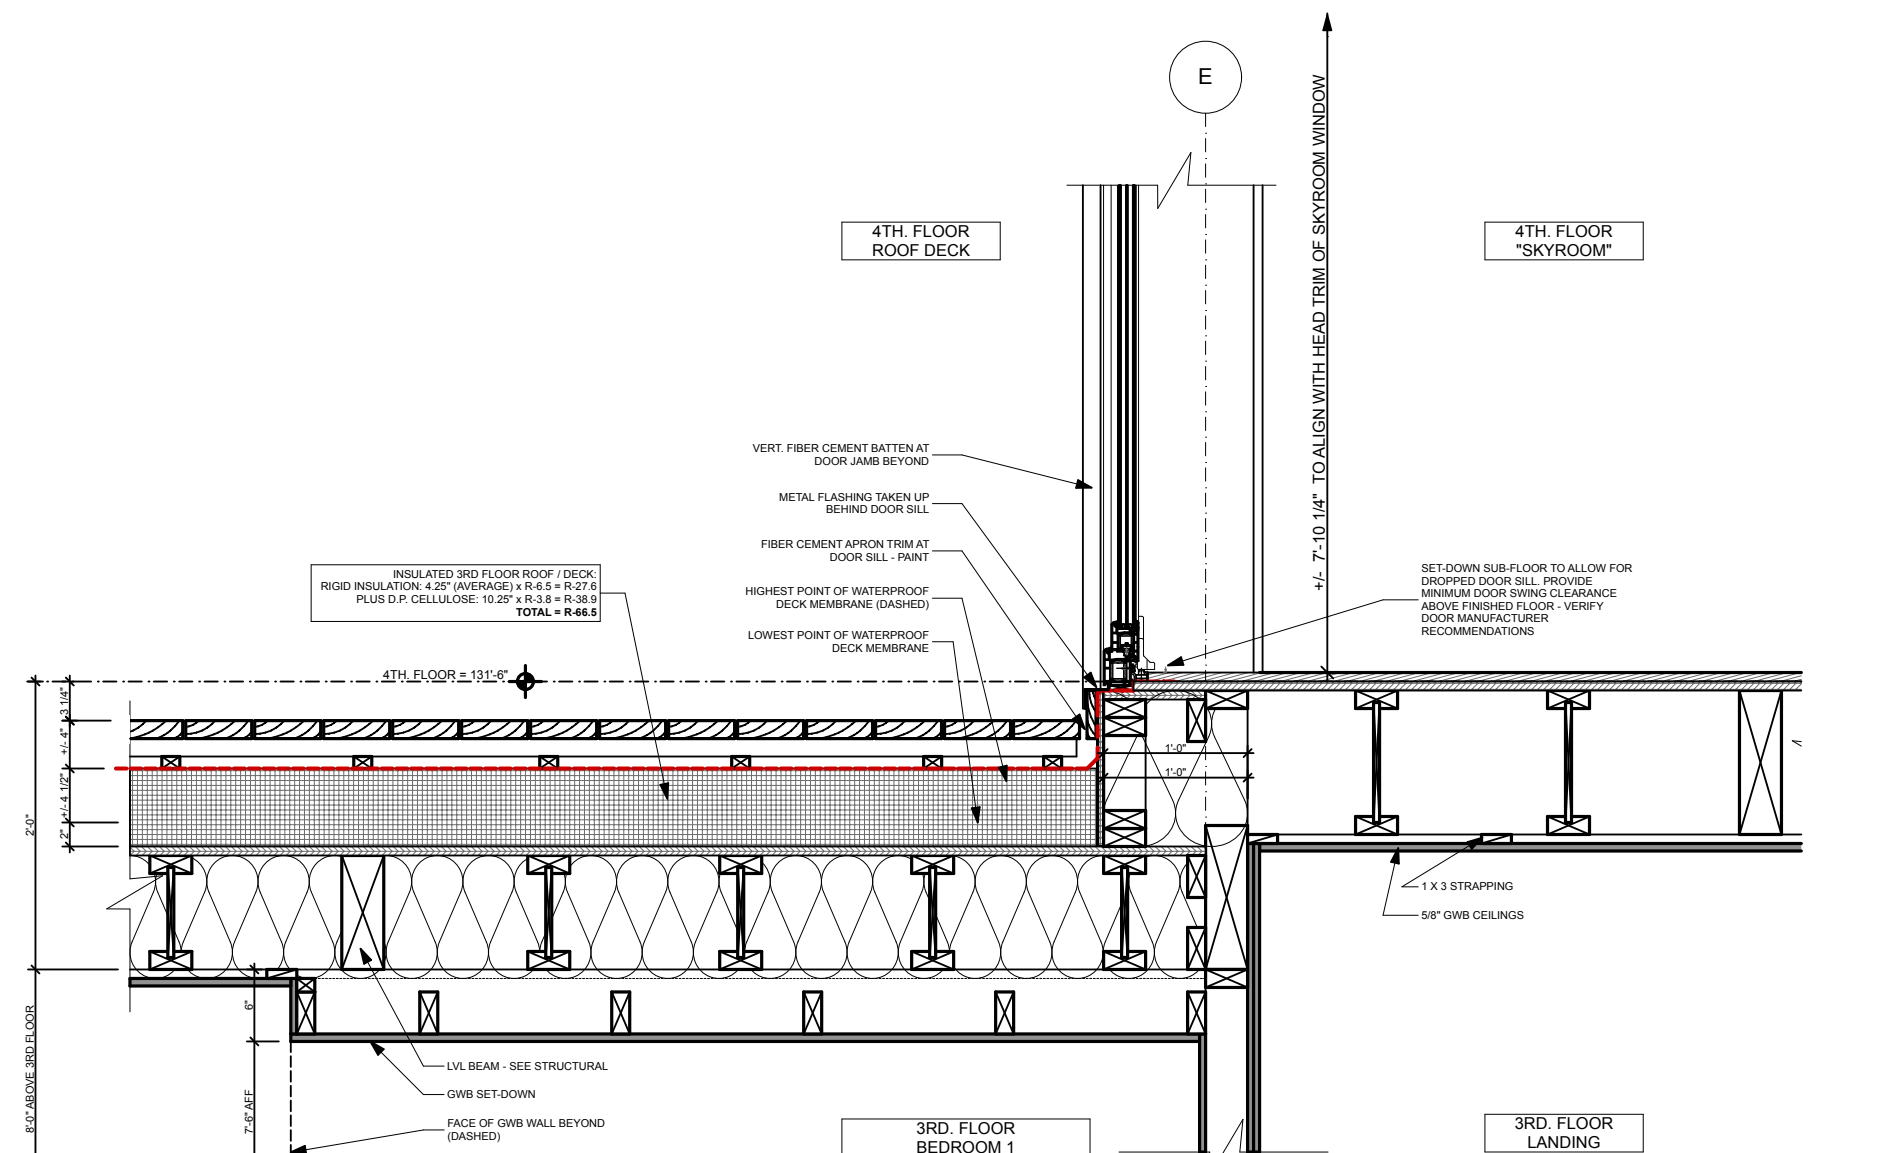


10 4TH FL. DECK AT SKYROOM DOOR SILL
SCALE: 3/4" = 1'-0"

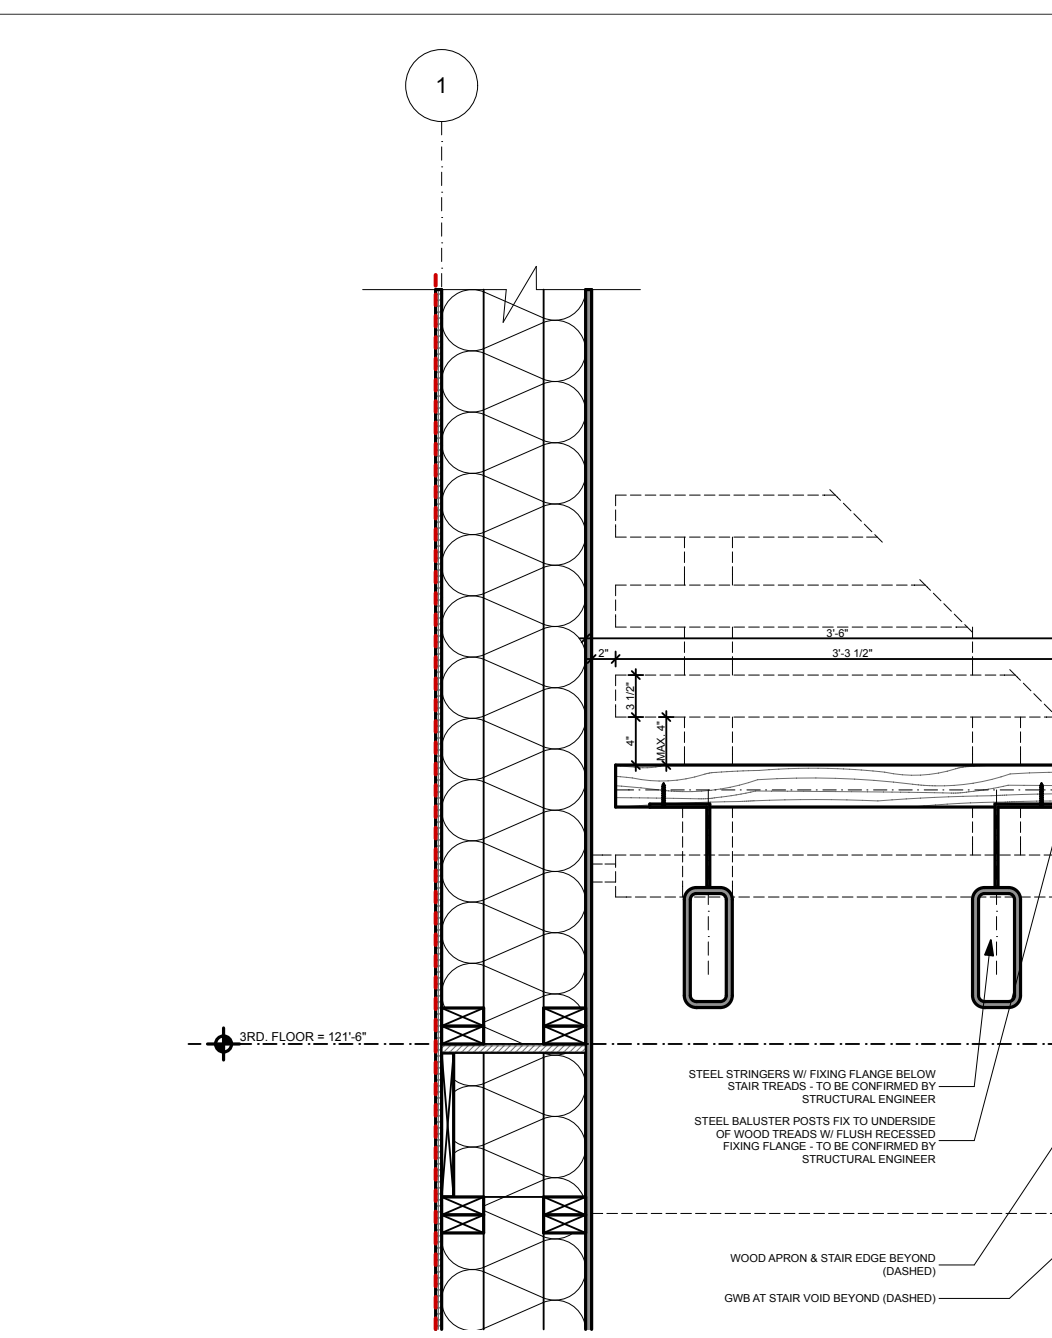


12 STAIR BALUSTRADE & BUILT-IN SHELF AT 3RD. FLOOR STAIR VOID
SCALE: 3/4" = 1'-0"

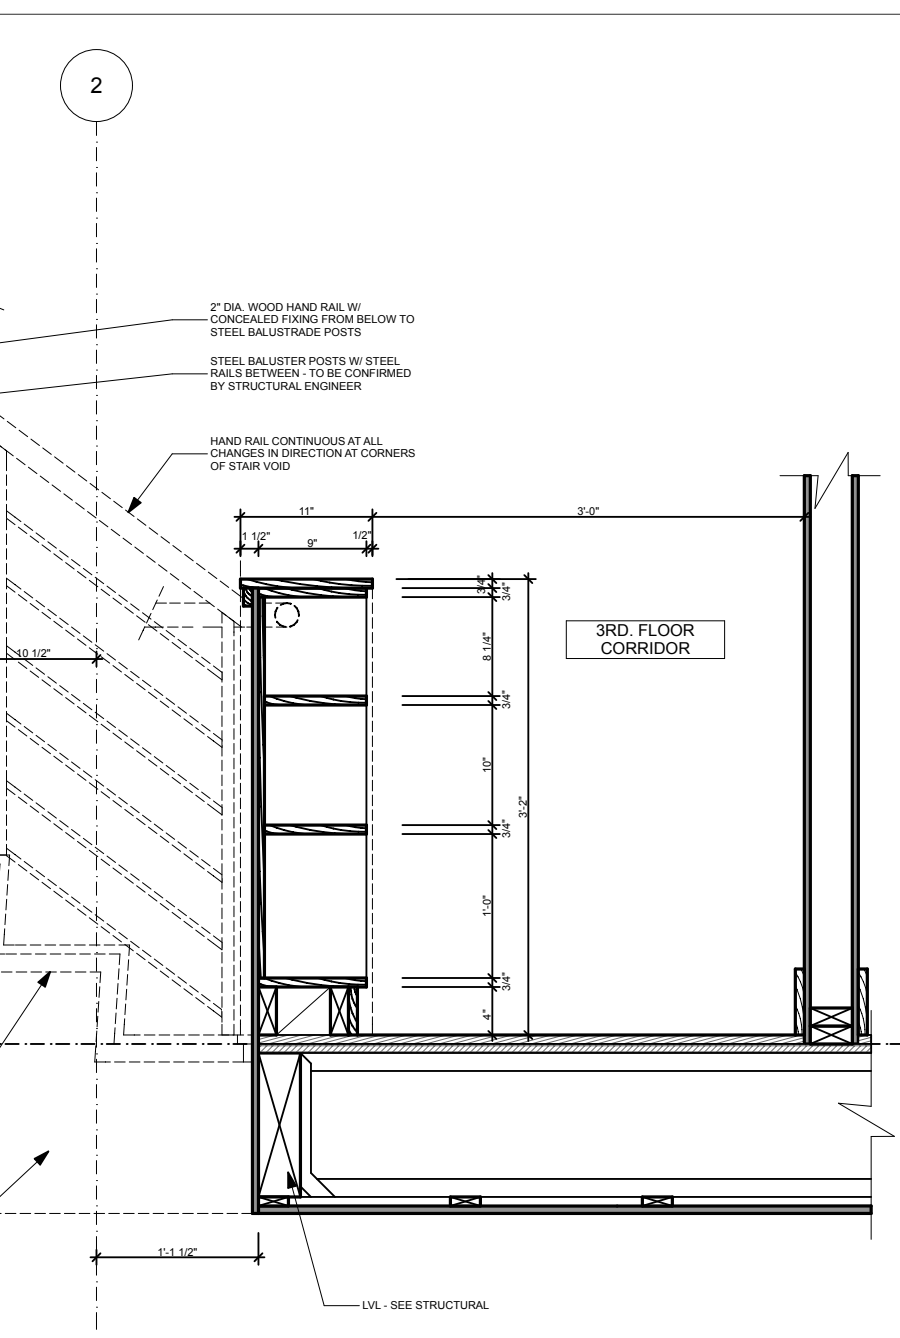


13 STAIR BALUSTRADE
SCALE: 3/4" = 1'-0"

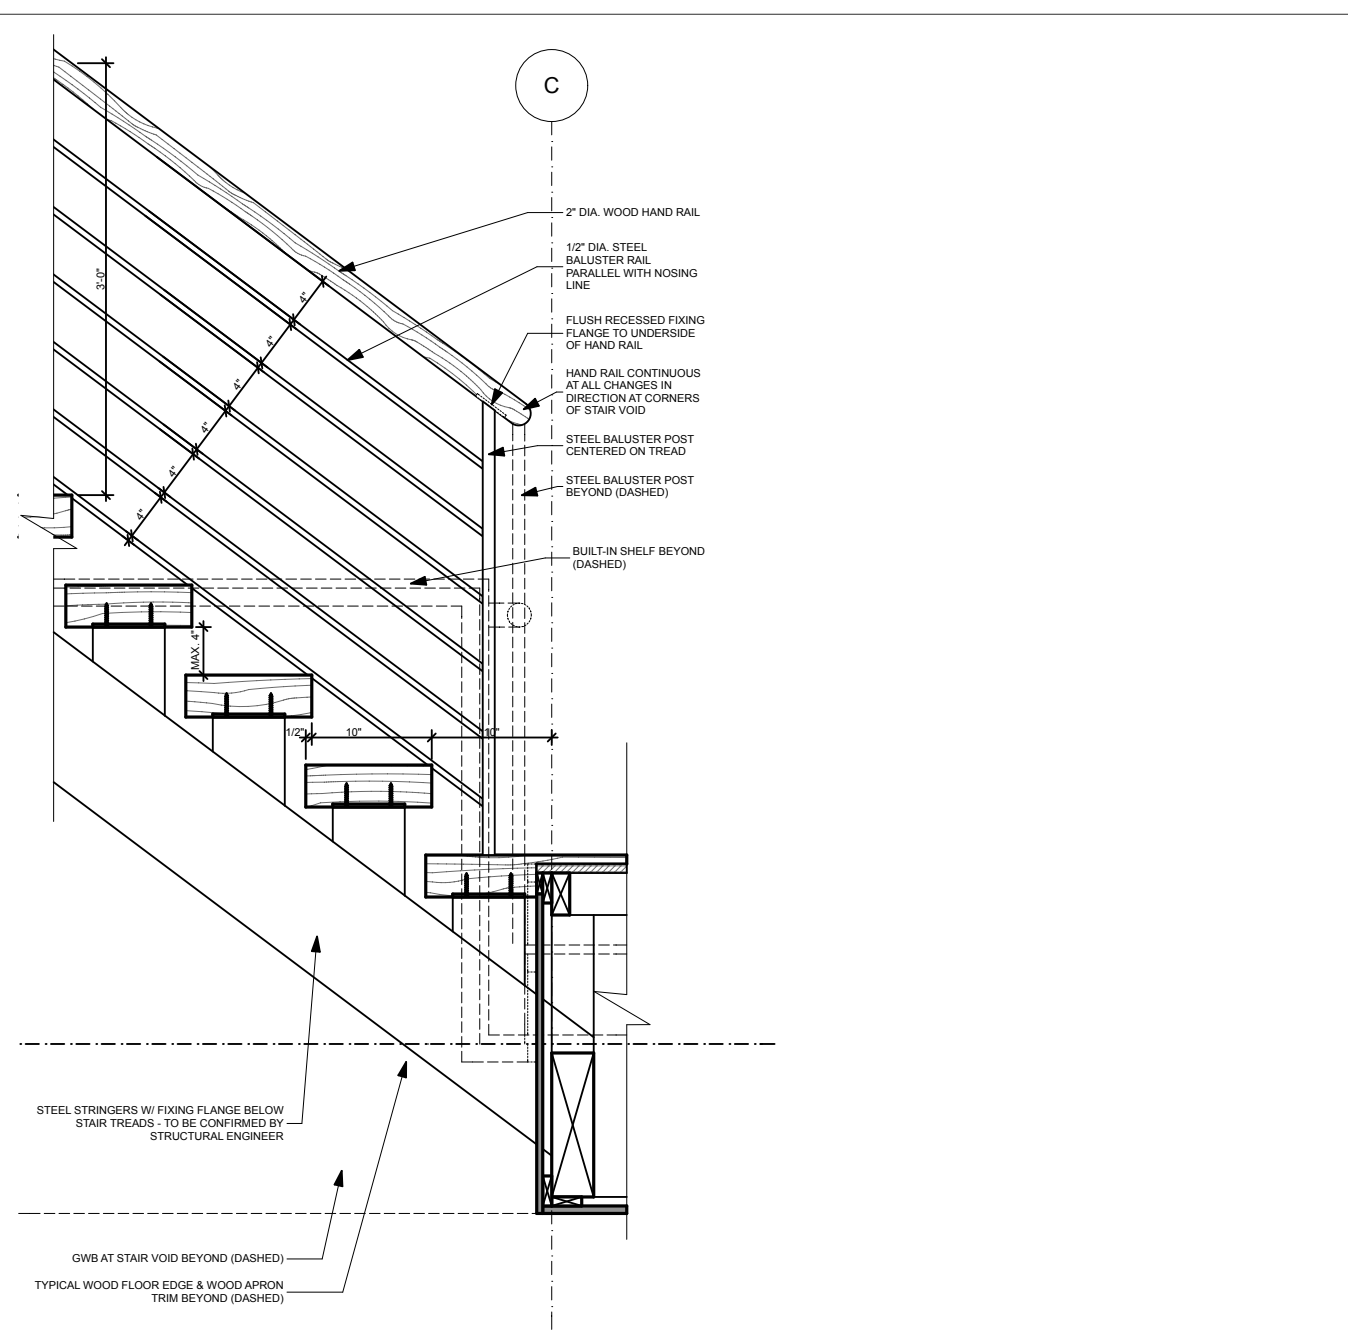


13 STAIR BALUSTRADE
SCALE: 3/4" = 1'-0"

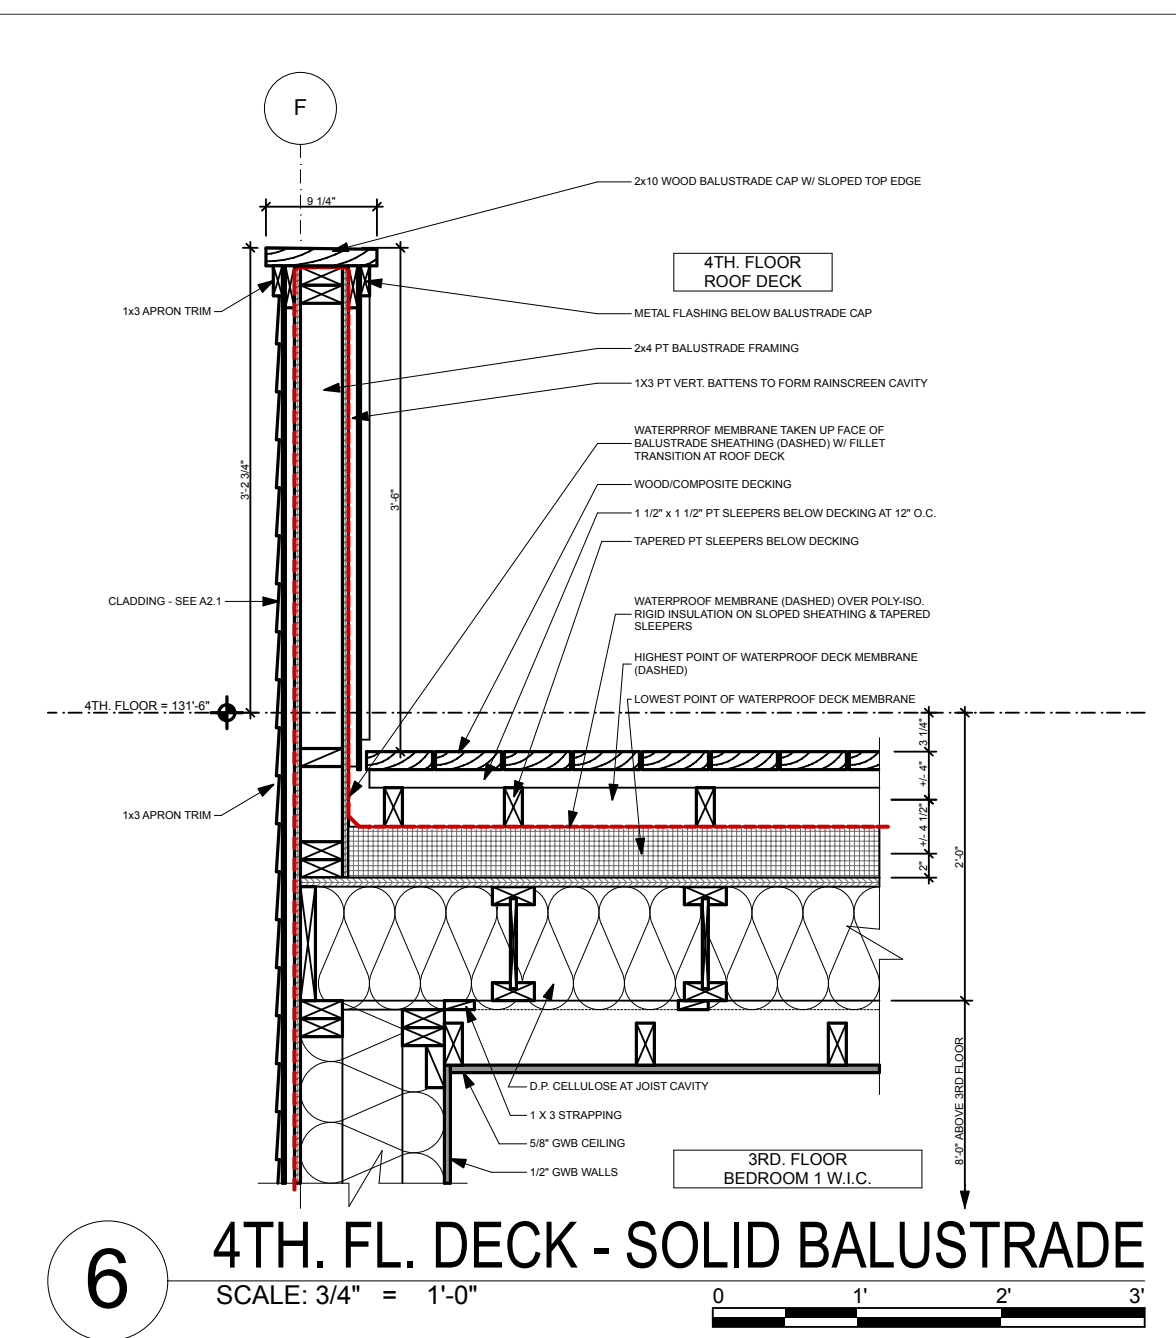

6 4TH. FL. DECK - SOLID BALUSTRADE
SCALE: 3/4" = 1'-0"

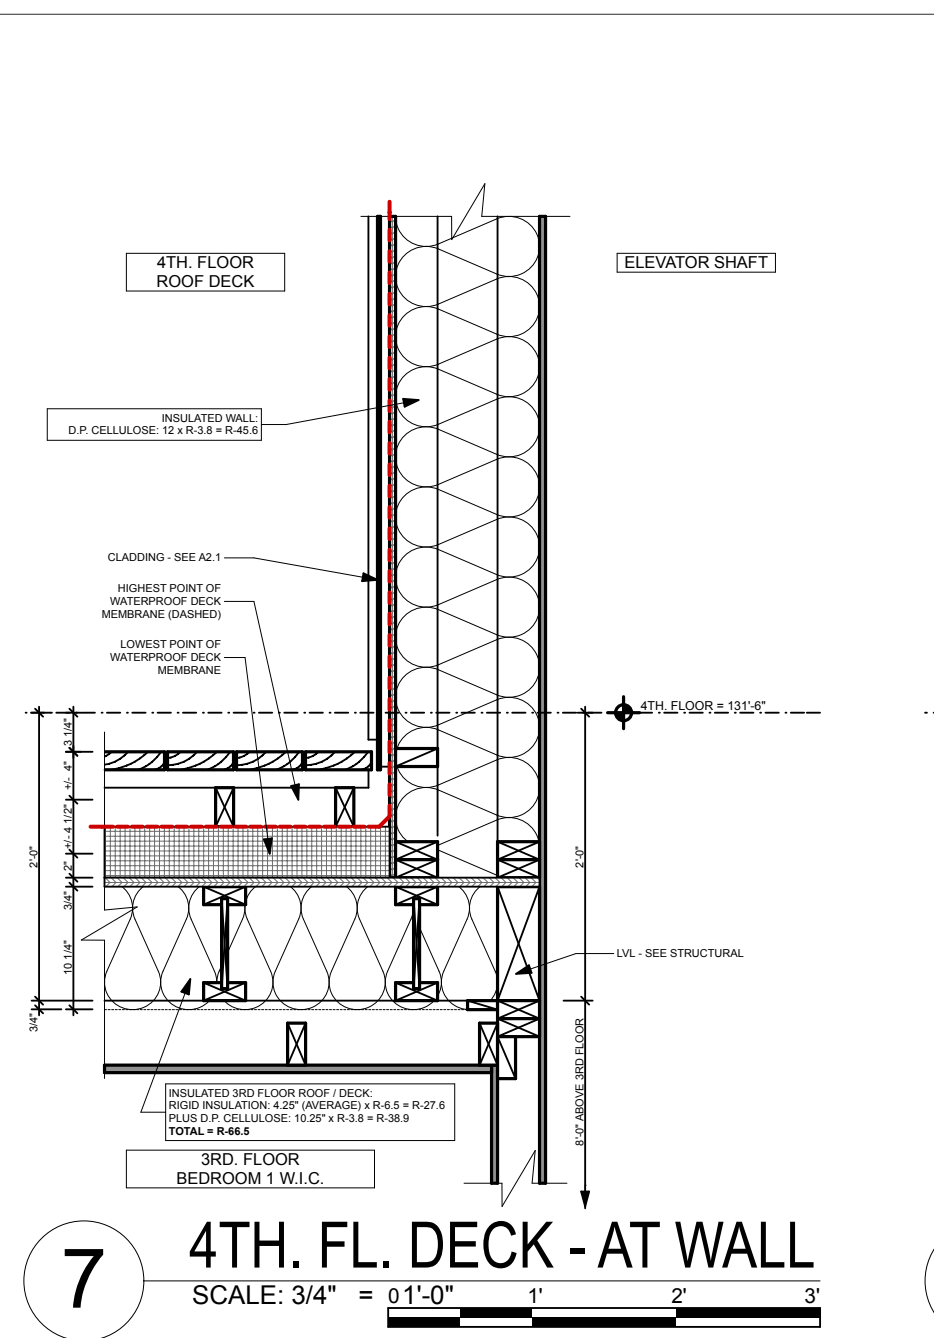

7 4TH. FL. DECK - AT WALL
SCALE: 3/4" = 1'-0"

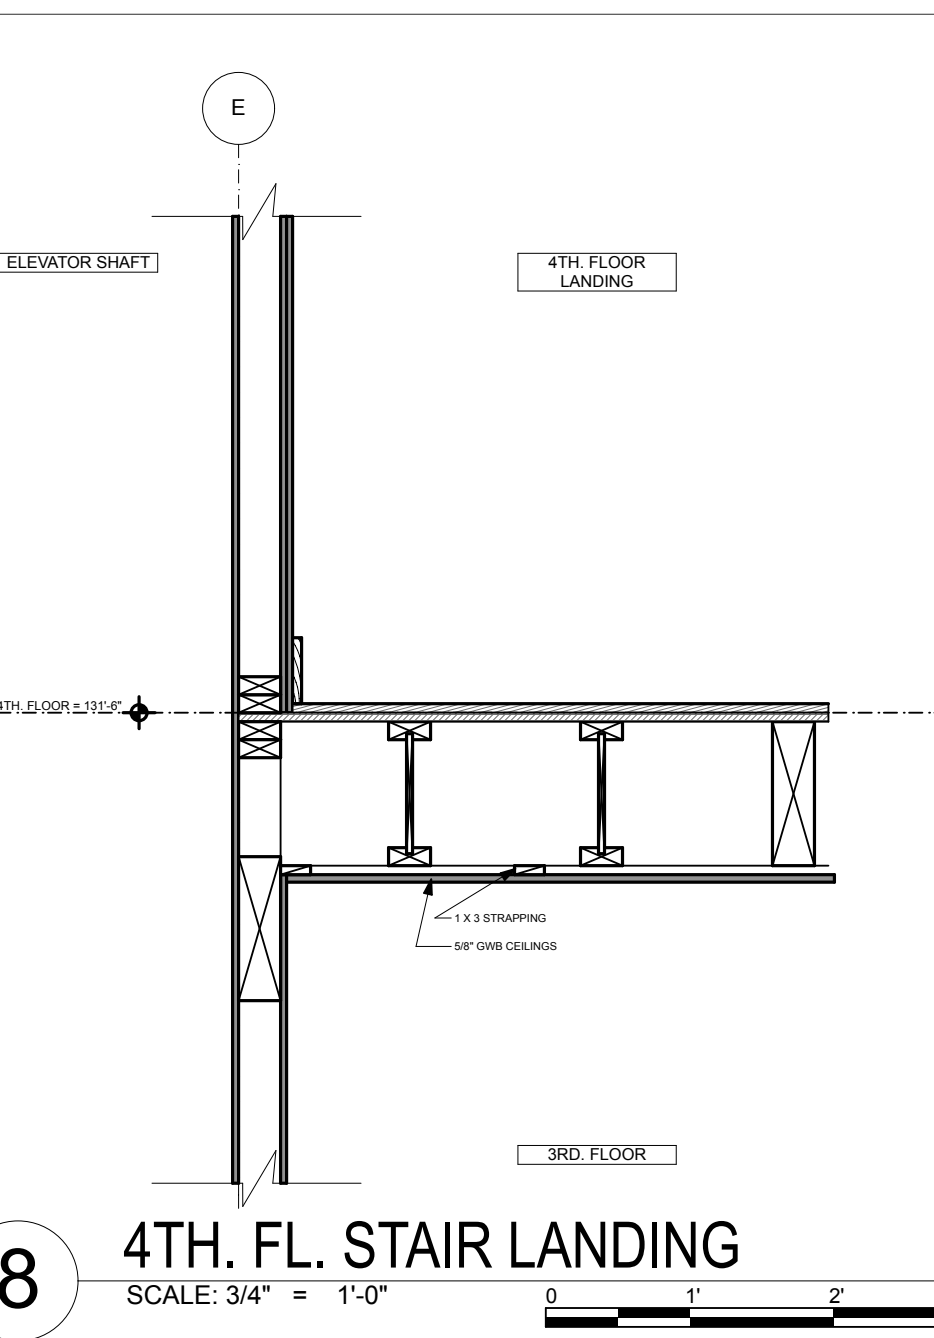

8 4TH. FL. STAIR LANDING
SCALE: 3/4" = 1'-0"



**ISSUED FOR PERMIT
NOT FOR CONSTRUCTION**

PROJECT:
NEW HOUSE, FOR
CRAIG BRAMLEY & KIM SIMMONS, AT
71 QUEBEC STREET, PORTLAND, ME 04101

DRAWING: TYPICAL DETAILS - 4TH. FLOOR, ROOF DECK, & ROOF
SCALE: DRAWN BY: RTL
DATE: OCTOBER 06 REVISED: