




Reviewed for Code Compliance  
Inspections Division  
Approved with Conditions  
Date: 12/17/14

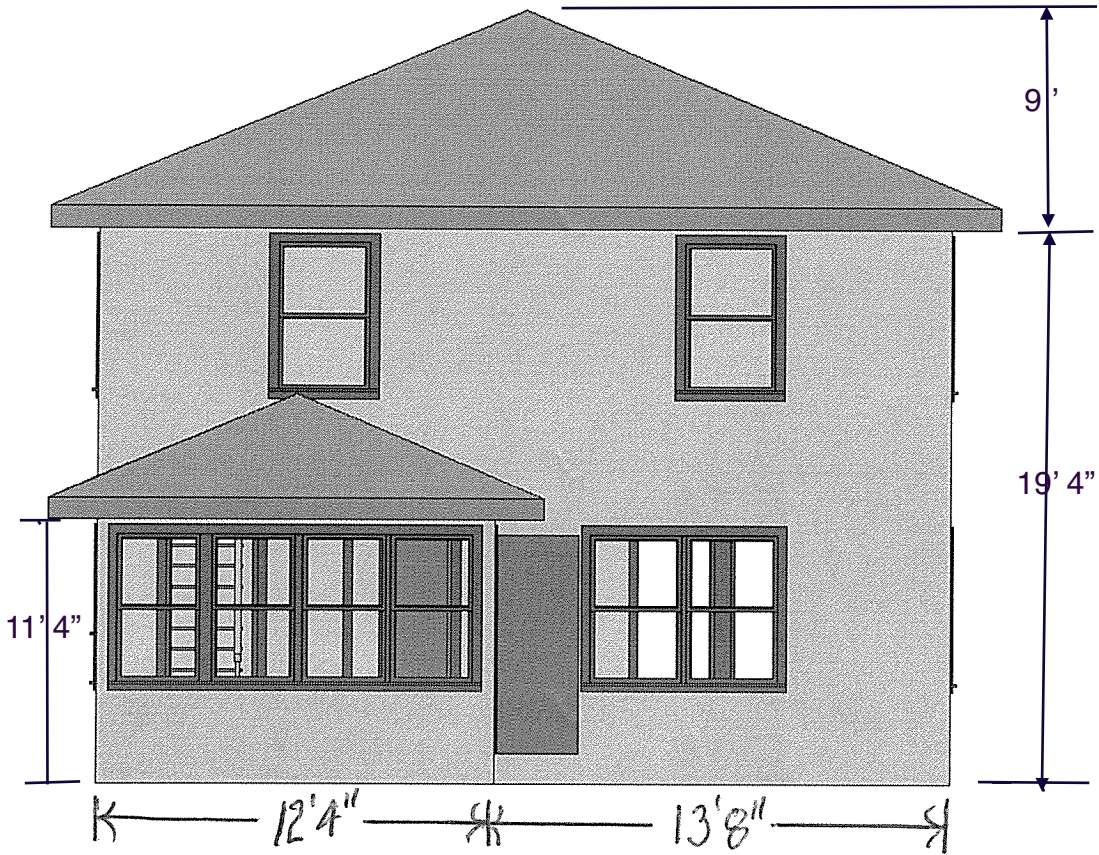

← 12'4" → ← 13'8" →

44 BARTLETT STREET

EXISTING: FRONT ELEVATION

Elevation dimensions include 2'4" foundation height. Drafting software will not draw foundations.