




Reviewed for Code Compliance
Inspections Division
Approved with Conditions

Date: 12/17/14

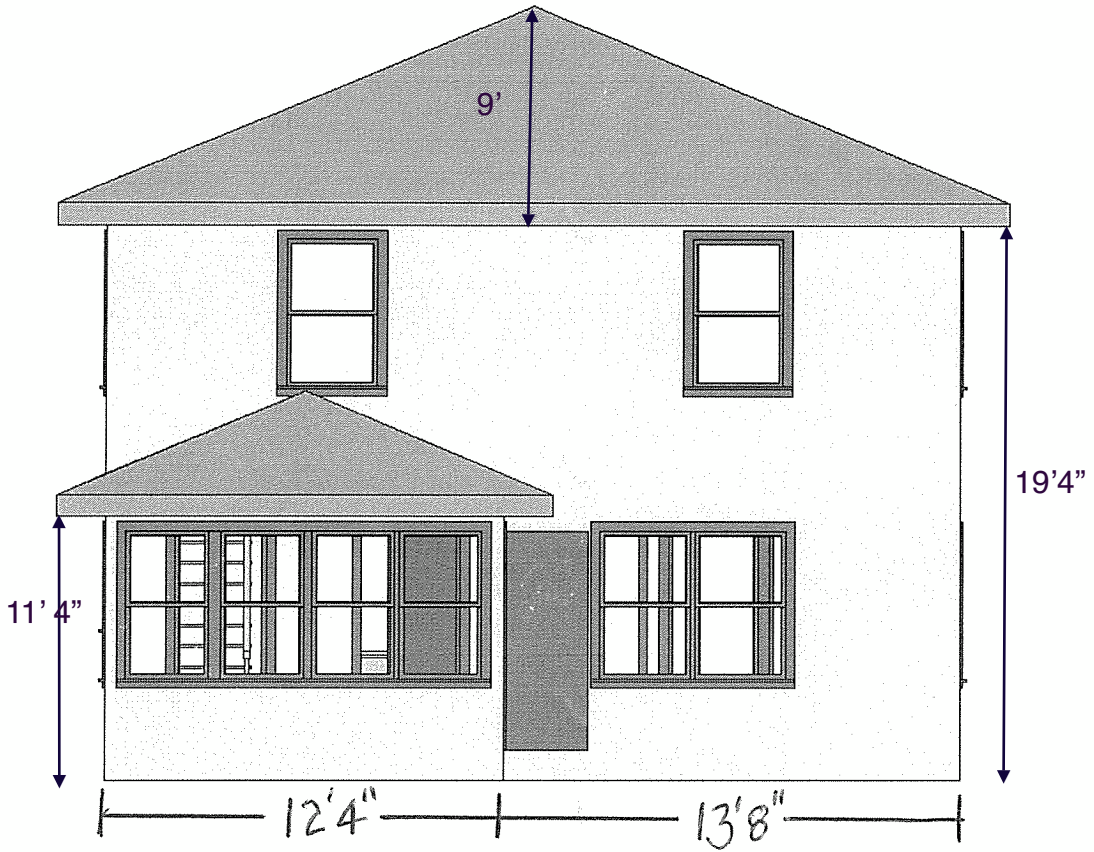

44 BARTLETT STREET
FRONT ELEVATION

Elevation dimensions include 2'4" foundation height. Drafting software does not draw foundations.