




Reviewed for Code Compliance  
Inspections Division  
Approved with Conditions

Date: 12/17/14

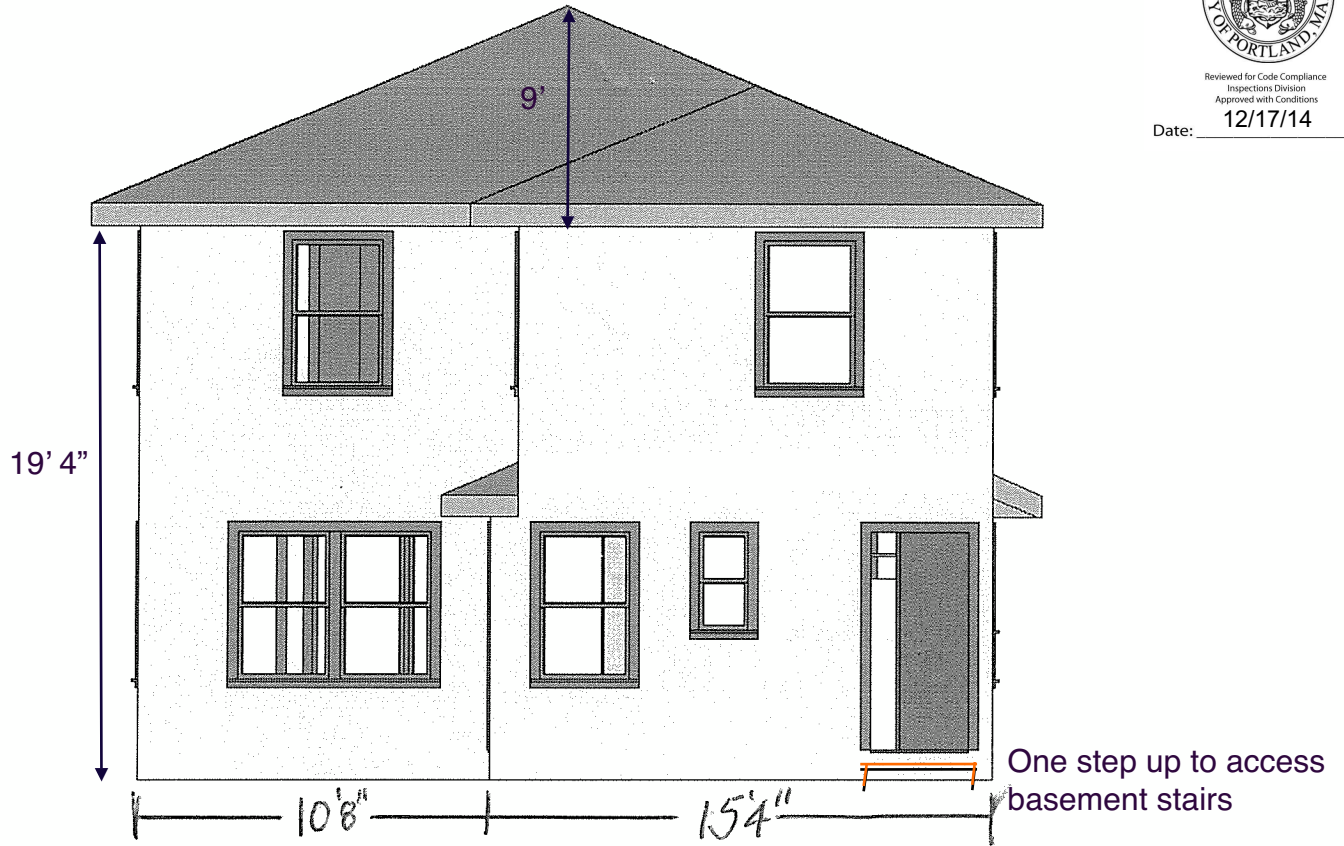

44 BARTLETT STREET  
REAR ELEVATION WITH PROPOSED ADDITION

Elevation dimensions include 2'4" foundation height. Drafting software does not draw foundations.