


**TOWER ROOF FRAMING PLAN**  
1/4"=1'-0"

- NOTES:
1. INDICATES SPAN ORIENTATION OF 3/4" T&G ADVANTECH SHEATHING.
  2. H- INDICATES HEADER LOCATION, SEE SCHEDULE ON S1.3.

THIS DRAWING IS AN INSTRUMENT OF SERVICE AND SHALL REMAIN THE PROPERTY OF BECKER STRUCTURAL ENGINEERS INC. IT SHALL NOT BE REPRODUCED, COPIED, LENT OR DISPOSED OF DIRECTLY OR INDIRECTLY FOR ANY PURPOSE OTHER THAN FOR WHICH IT IS SPECIFICALLY FURNISHED AND MUST BE RETURNED TO BECKER STRUCTURAL ENGINEERS INC. ON COMPLETION OF WORK, IF REQUESTED.

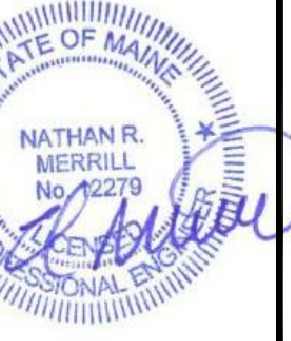

Approved	
Issued For	
Date	
Rev. No.	

BRAMLEY/SIMMONS RESIDENCE  
PORTLAND, ME  
TOWER ROOF FRAMING PLAN

Designed	NRM	Scale	NOTED
Drawn	MSK	Date	10/3/14
Checked	PBB	Becker Job Number	3354

NOT FOR CONSTRUCTION  
PERMIT SET 10/3/2014

THESE DWGS ARE NOT COMPLETE.  
DESIGN IS STILL IN PROGRESS.  
CONTRACTOR SHALL CARRY  
APPROPRIATE CONTINGENCY.

S1.5