
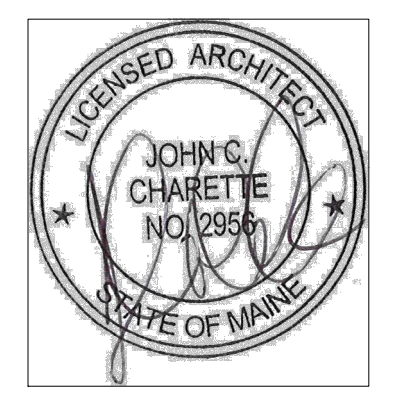
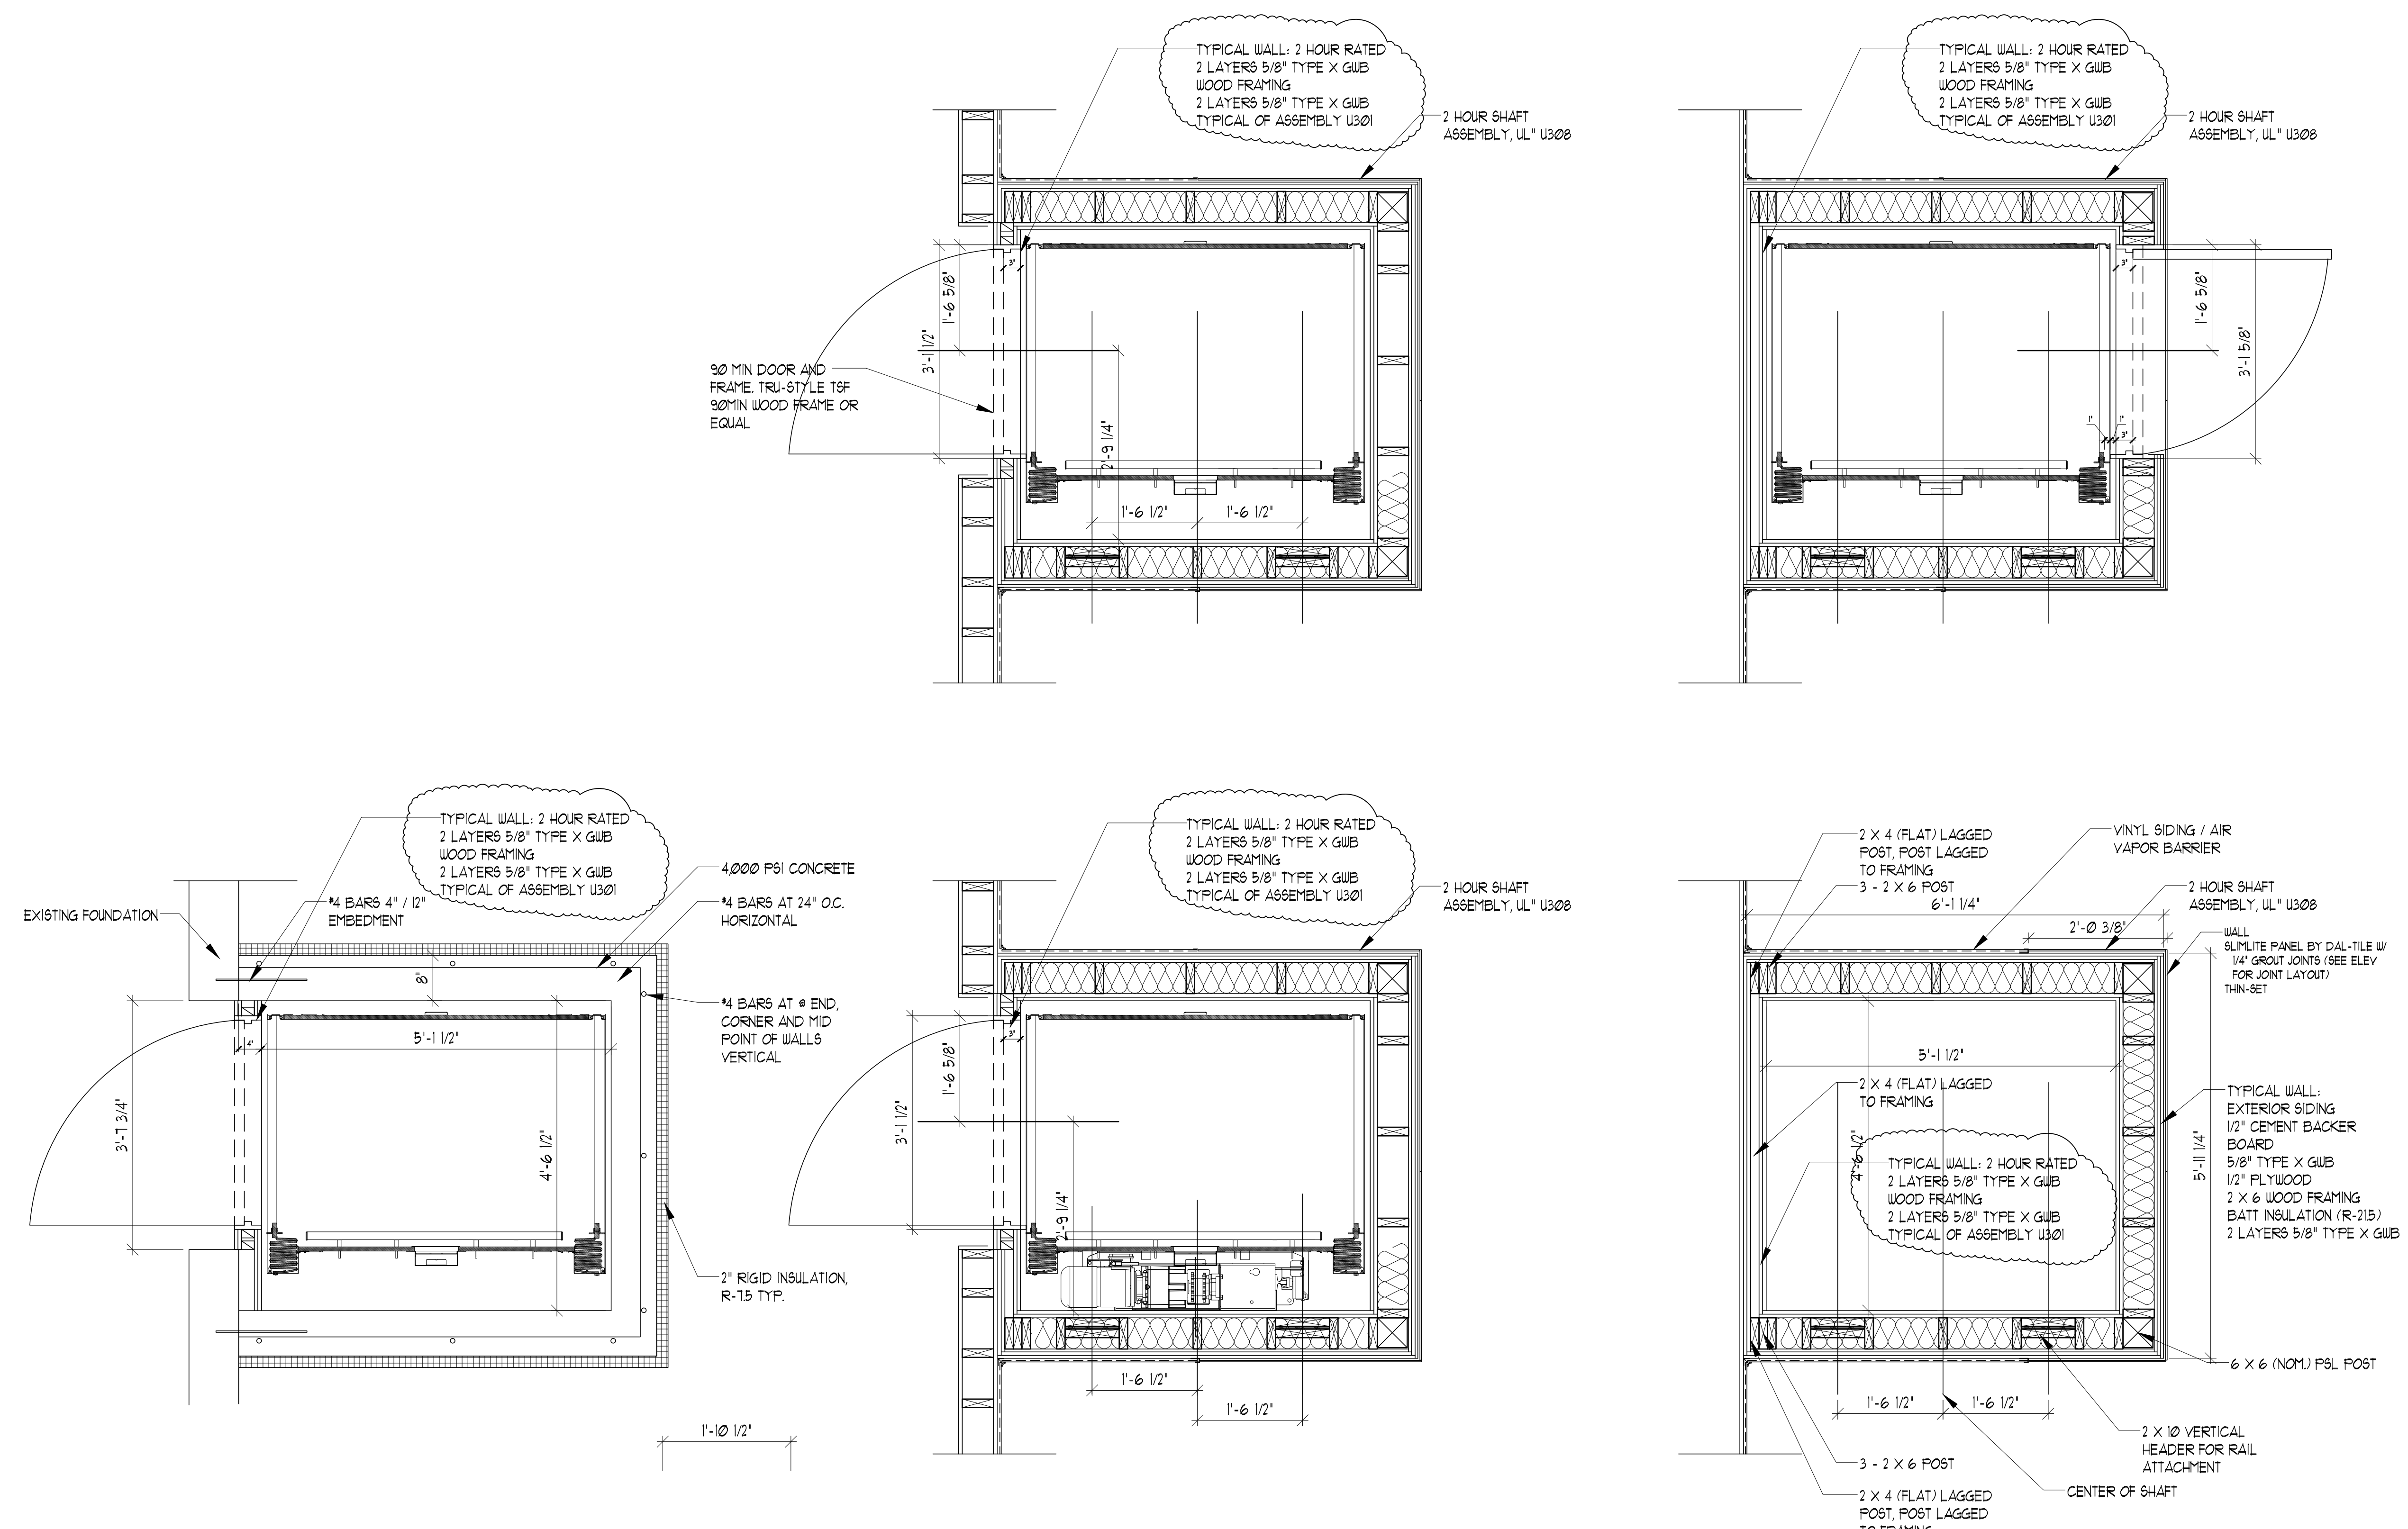


IF THIS SHEET IS NOT 24 X 36 IT IS A REDUCED SCALE PRINT - SCALE ACCORDINGLY

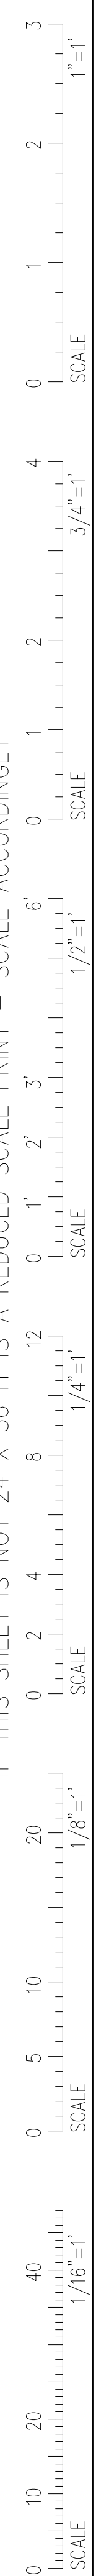

| # | DATE | DESCRIPTION |
|-----------|----------------|-------------|
| REVISIONS | | |
| | Date Issued | 03.25.13 |
| | Project Number | 13201 |
| | Drawing Scale | AS NOTED |
| | SHEET NAME | |

Enlarged Plans

Drawn By: _____
Checked By: **A5.001**