
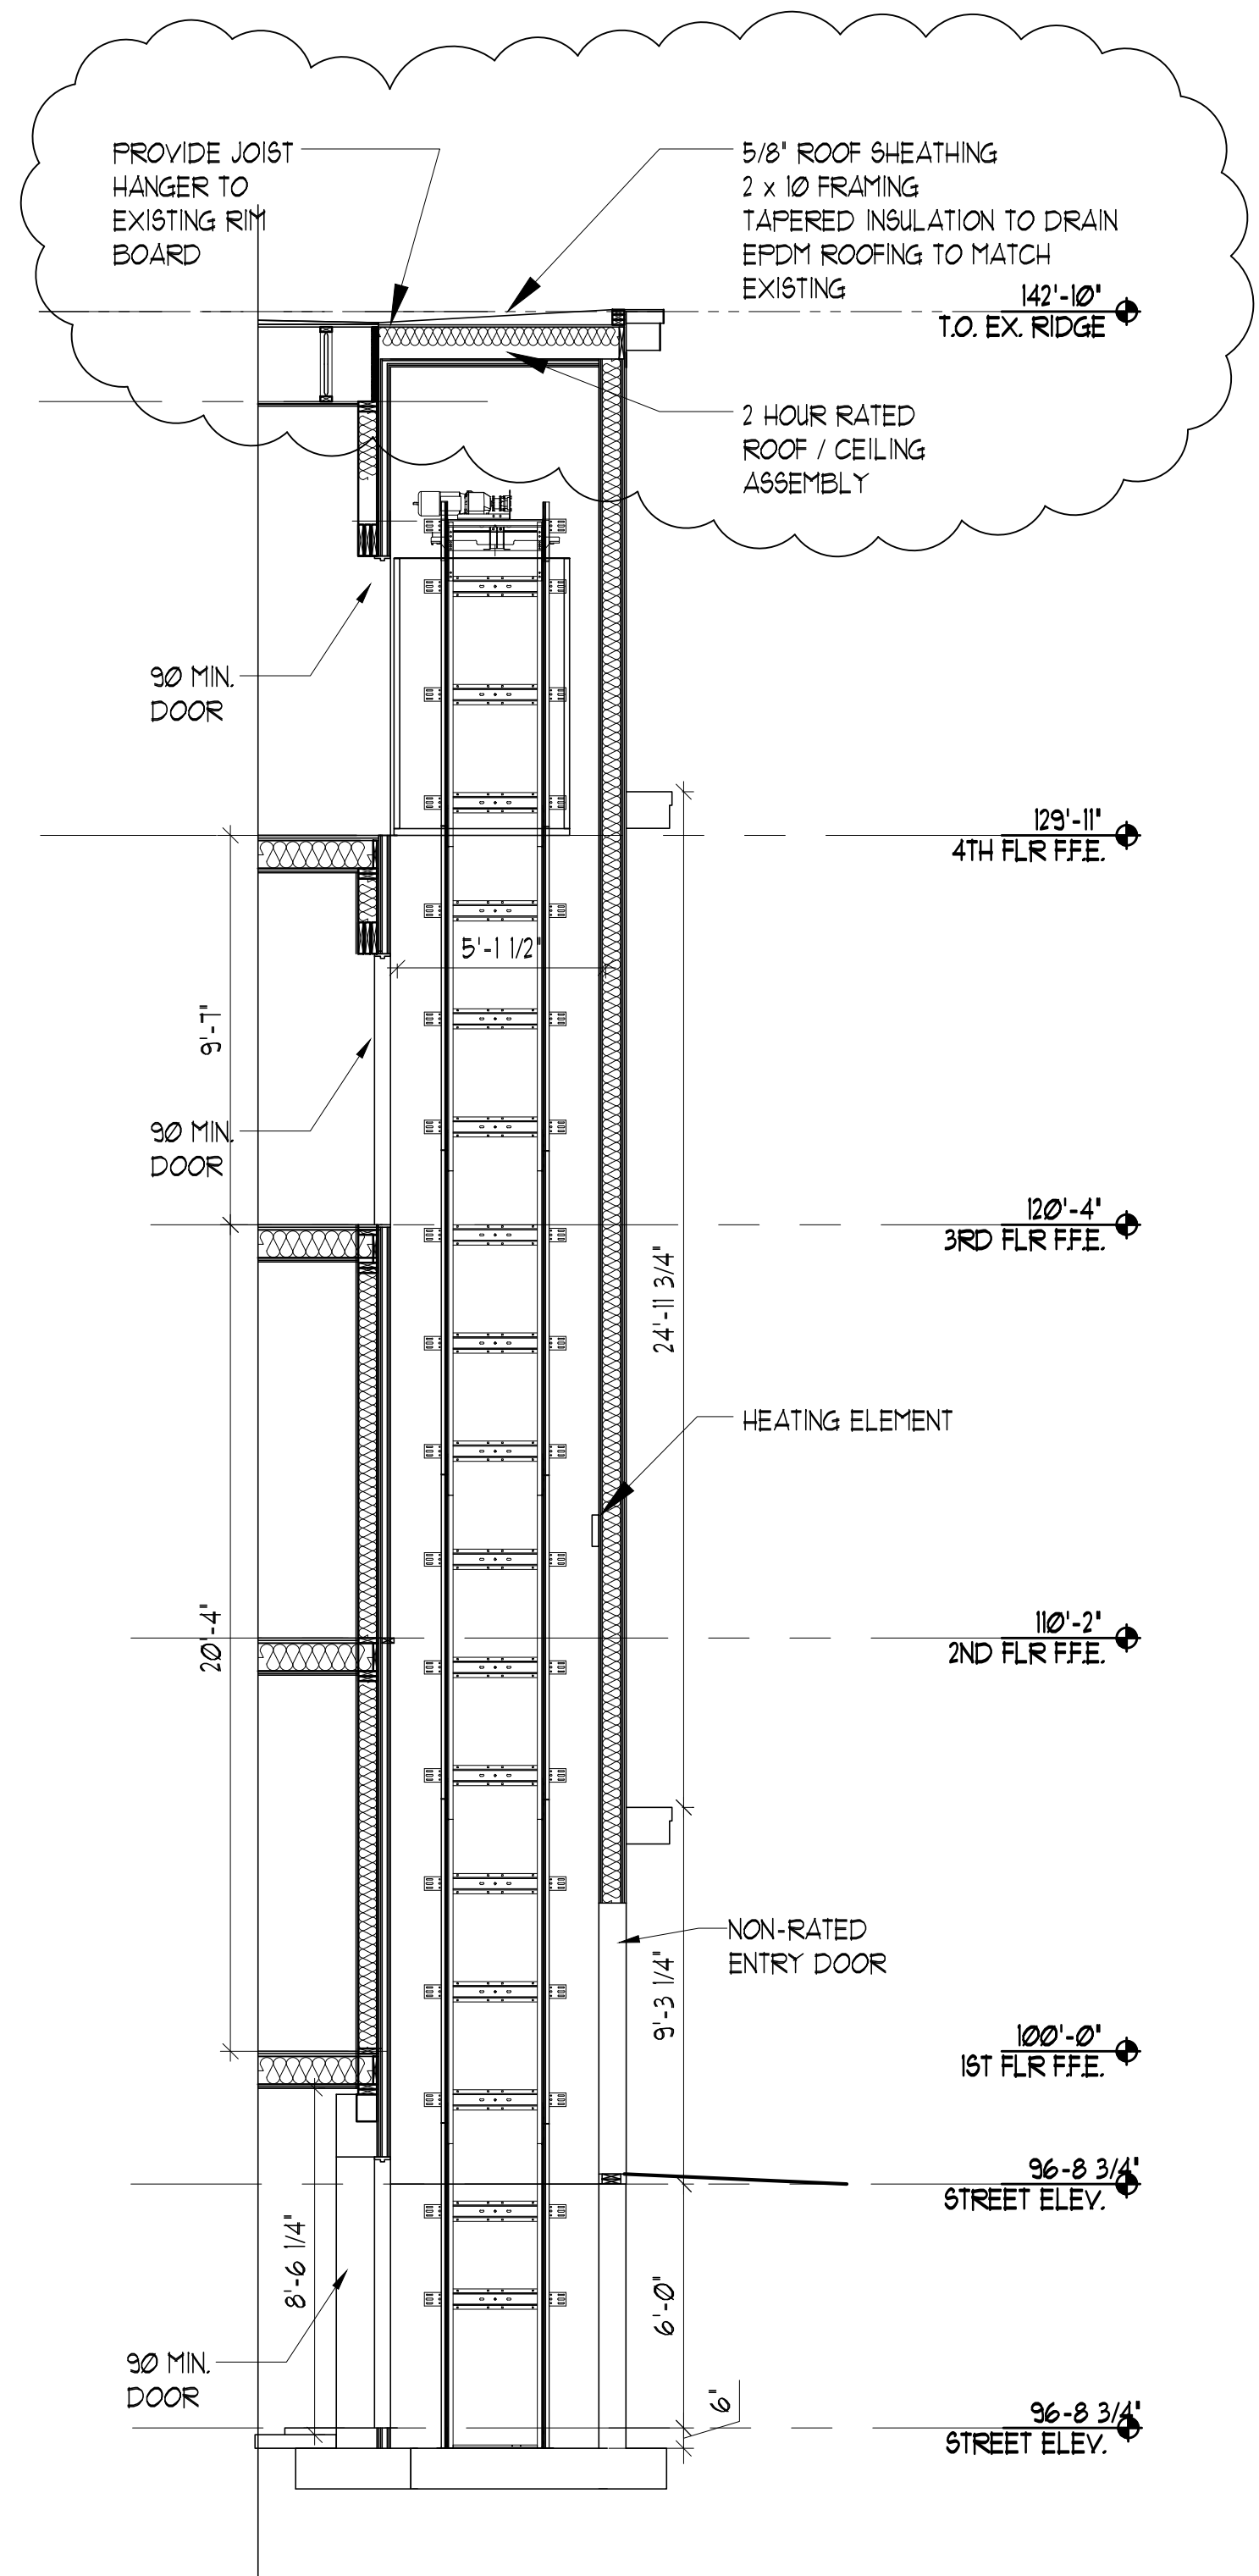
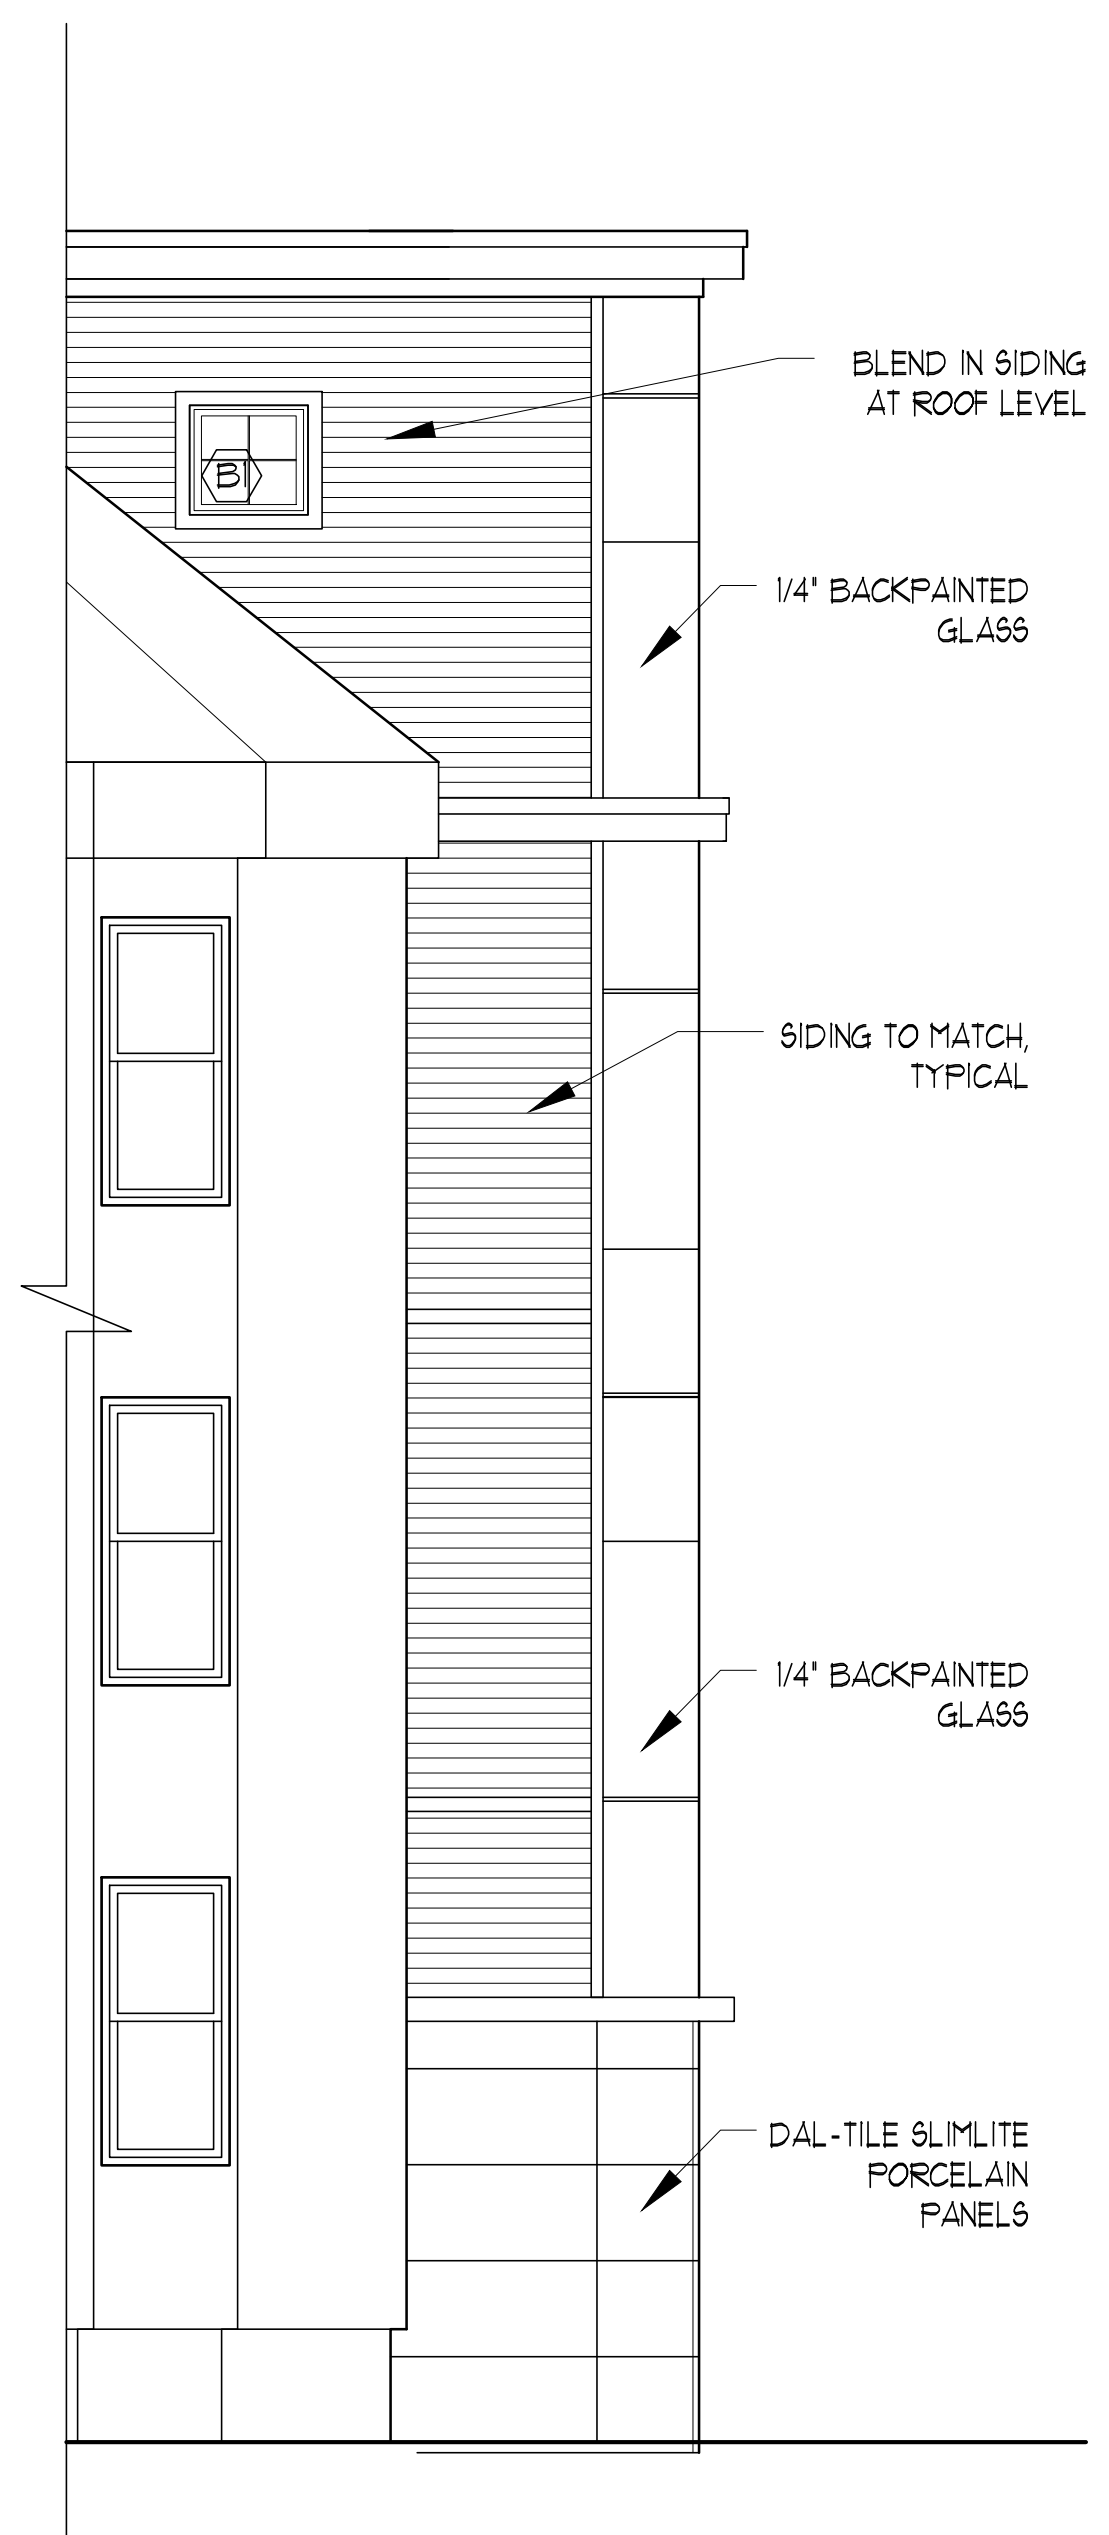
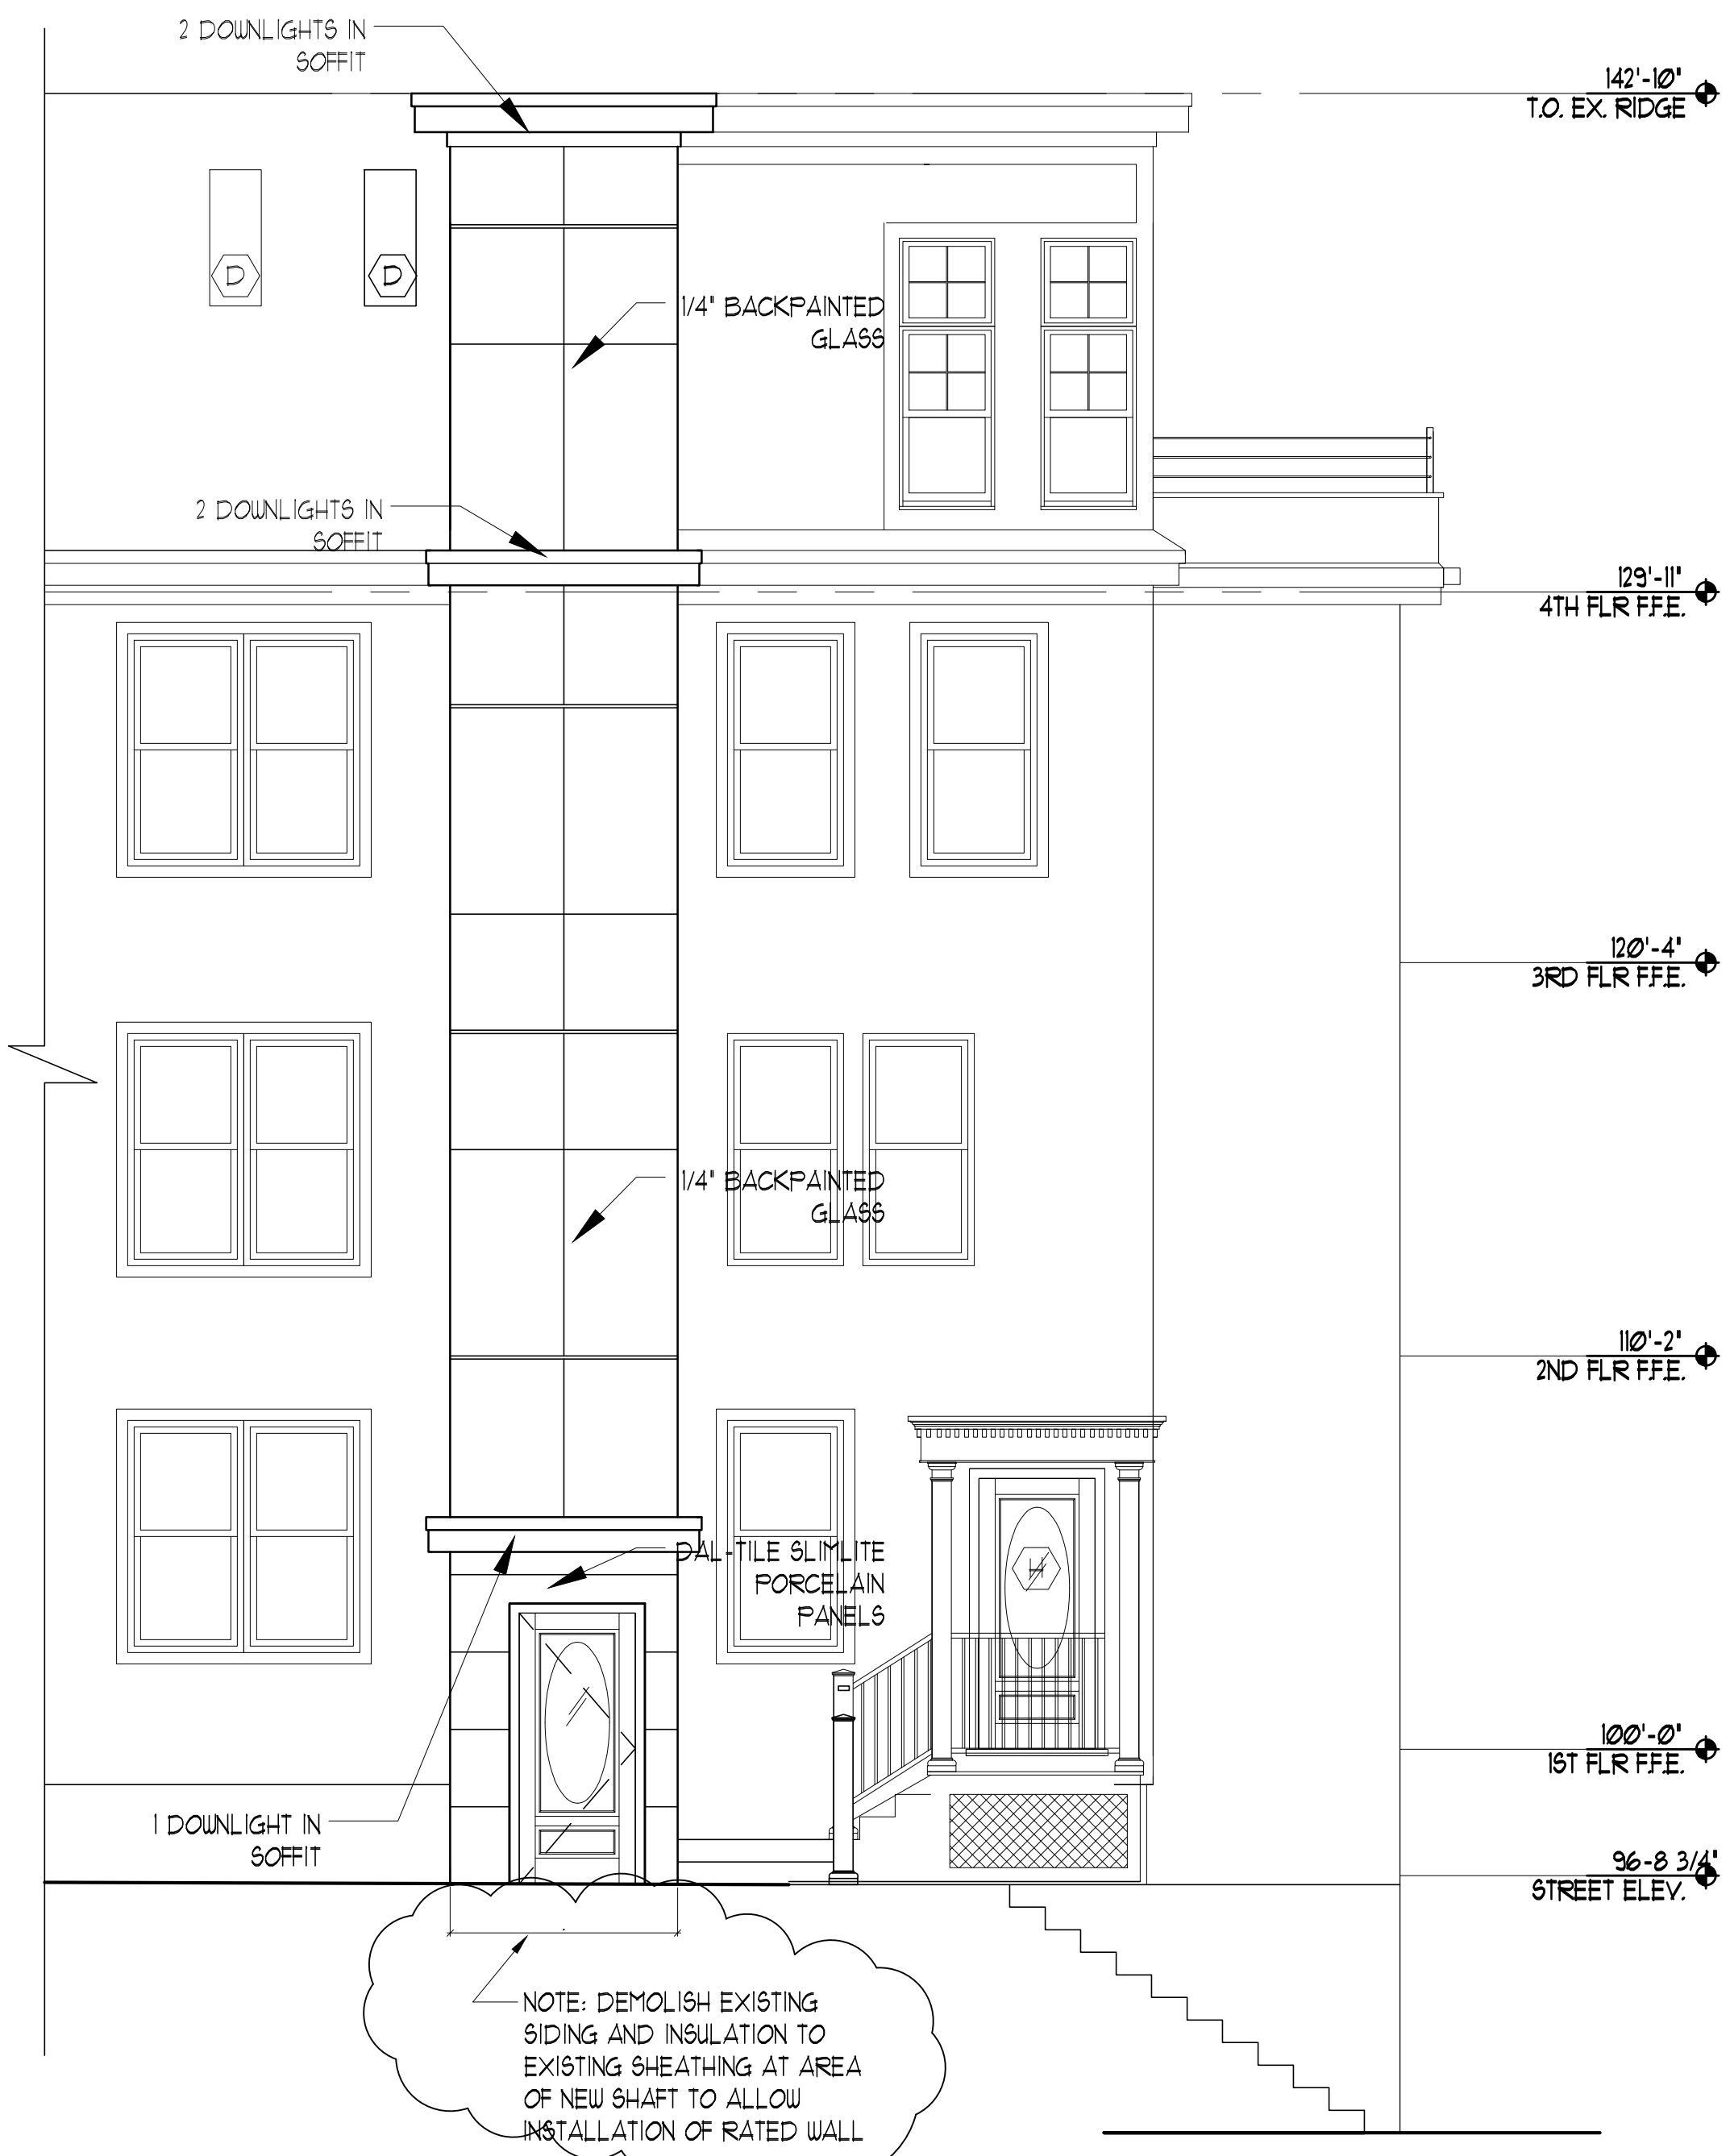


IF THIS SHEET IS NOT 24 X 36 IT IS A REDUCED SCALE PRINT - SCALE ACCORDINGLY

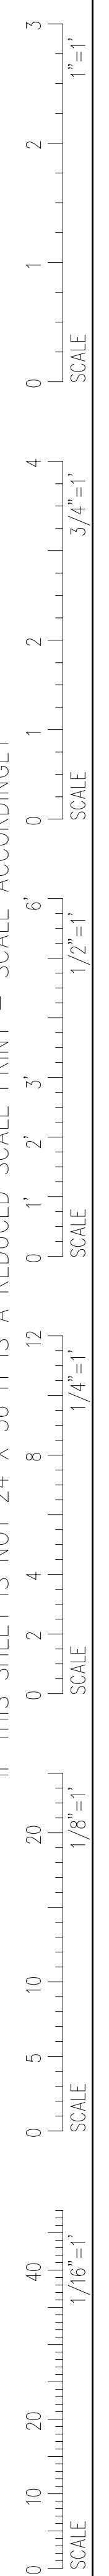

PIERGROSSI/COYNE RESIDENCE
125 MORNING STREET
PORTLAND, MAINE

#	DATE	DESCRIPTION
REVISIONS		
	Date Issued	03.25.13
	Project Number	13201
Drawing Scale AS NOTED		
SHEET NAME		
PROPOSED ELEVATIONS AND SECTION		
Drawn By		
Checked By	A4.001	