



1 MICROWAVE DETAILS  
SCALE: N.T.S.

**MICROWAVE ANTENNA INFORMATION							
SITE NO.	AZIMUTH	RAD CTR, AGL	MFG	MODEL	RADIO MODEL	CABLE	*COAX LENGTH
4DN2238A	246.9°	131'±	RADIOWAVES	SP2-5.2	EX-5i	CNT-400	40'±

NOTE: \*CONTRACTOR TO VERIFY LENGTH OF CABLE REQUIRED IN FIELD  
\*\*EQUIPMENT SPECIFICATIONS PROVIDED BY CLIENT

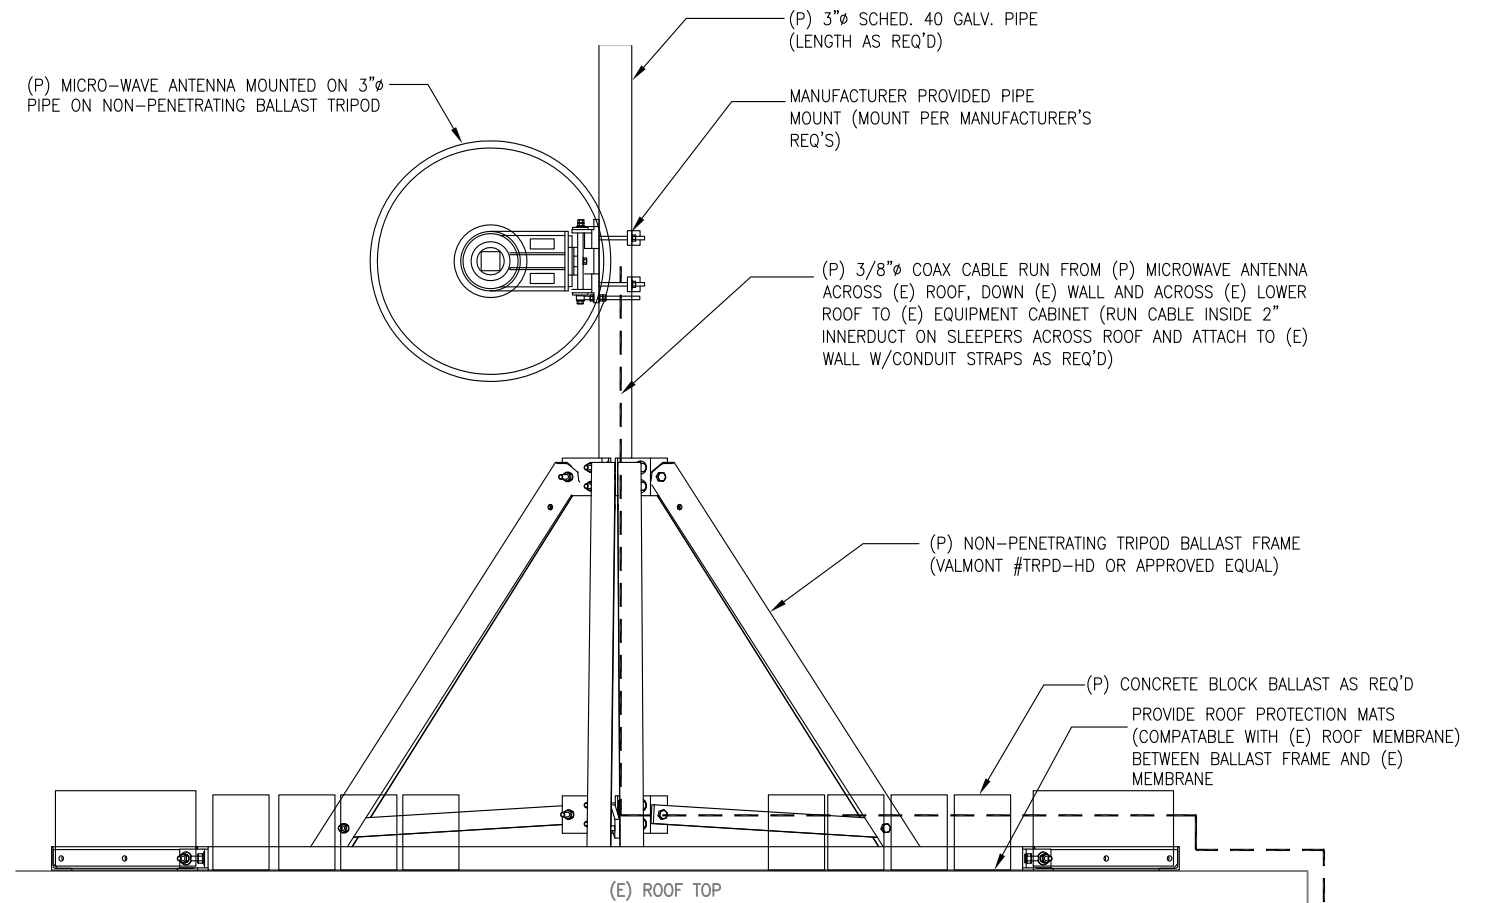

2 MICROWAVE MOUNT DETAILS  
SCALE: N.T.S.

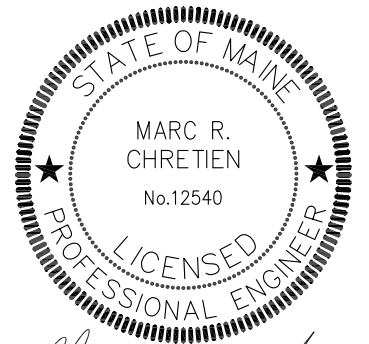

*Marc R. Chretien*