

PROJECT INFORMATION

SCOPE OF WORK: UNMANNED TELECOMMUNICATIONS FACILITY MODIFICATIONS
 SITE ADDRESS: 340 EASTERN PROMENADE
 PORTLAND, ME 04101
 LATITUDE: 43.66987
 LONGITUDE: -70.250487
 JURISDICTION: NATIONAL, STATE & LOCAL CODES OR ORDINANCES
 CURRENT USE: TELECOMMUNICATIONS FACILITY
 PROPOSED USE: TELECOMMUNICATIONS FACILITY

SITE NUMBER: 4DN2283A
SITE NAME: 340 PROMENADE EAST


340 EASTERN PROMENADE
 PORTLAND, ME 04101
 CUMBERLAND COUNTY

DRAWING INDEX

REV

T-1 TITLE SHEET	0
GN-1 GENERAL NOTES	0
A-1 COMPOUND PLAN & ELEVATION	0
A-2 DETAILS	0
G-1 GROUNDING, ONE-LINE DIAGRAM & DETAILS	0

LOCUS MAP

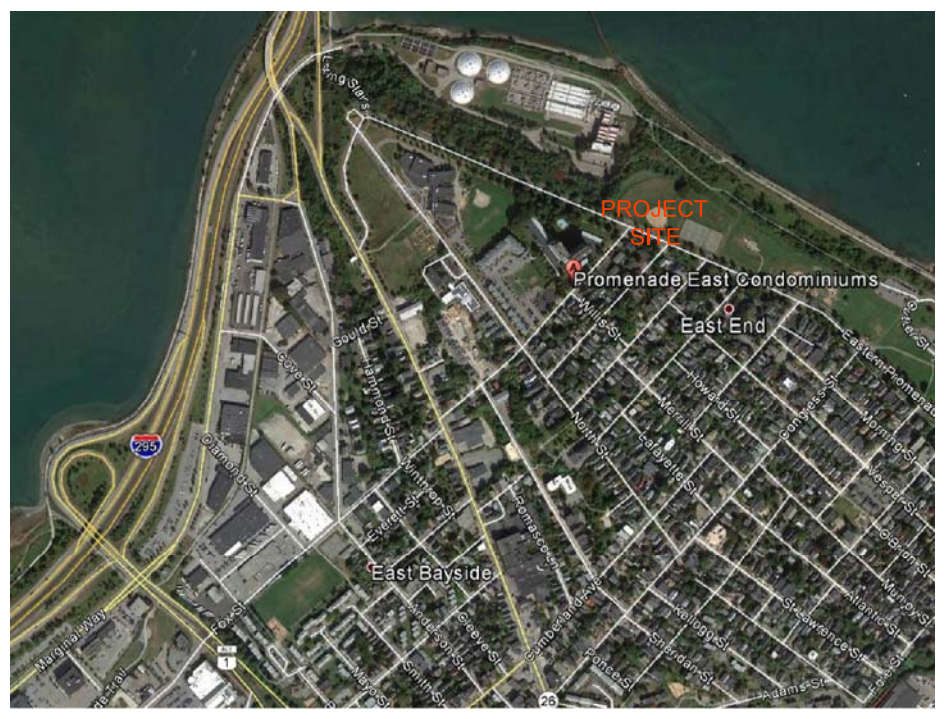


GENERAL NOTES

1. THIS DOCUMENT IS THE CREATION, DESIGN, PROPERTY AND COPYRIGHTED WORK OF T-MOBILE NORTHEAST, LLC. ANY DUPLICATION OR USE WITHOUT EXPRESS WRITTEN CONSENT IS STRICTLY PROHIBITED. DUPLICATION AND USE BY GOVERNMENT AGENCIES FOR THE PURPOSES OF CONDUCTING THEIR LAWFULLY AUTHORIZED REGULATORY AND ADMINISTRATIVE FUNCTIONS IS SPECIFICALLY ALLOWED.
2. THE FACILITY IS AN UNMANNED PRIVATE AND SECURED EQUIPMENT INSTALLATION. IT IS ONLY ACCESSED BY TRAINED TECHNICIANS FOR PERIODIC ROUTINE MAINTENANCE AND THEREFORE DOES NOT REQUIRE ANY WATER OR SANITARY SEWER SERVICE. THE FACILITY IS NOT GOVERNED BY REGULATIONS REQUIRING PUBLIC ACCESS PER ADA REQUIREMENTS.
3. CONTRACTOR SHALL VERIFY ALL PLANS AND EXISTING DIMENSIONS AND CONDITIONS ON THE JOB SITE AND SHALL IMMEDIATELY NOTIFY THE T-MOBILE REPRESENTATIVE IN WRITING OF DISCREPANCIES BEFORE PROCEEDING WITH THE WORK OR BE RESPONSIBLE FOR SAME.

SIGNATURES

CONSTRUCTION	DATE	OPERATIONS	DATE
RF ENGINEERING	DATE	LAND OWNER	DATE
ZONING / SITE ACQ.	DATE		

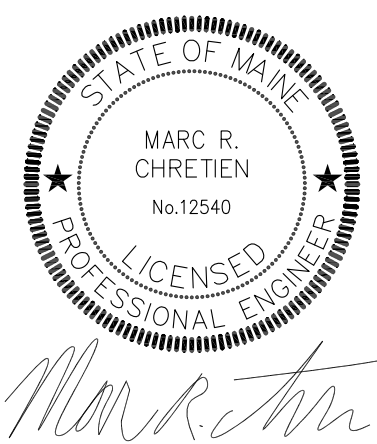

CALL

BEFORE YOU DIG



CALL TOLL FREE 811 OR 888-DIG-SAFE

UNDERGROUND SERVICE ALERT



SITE NUMBER: 4DN2283A
SITE NAME: 340 PROMENADE EAST
 340 EASTERN PROMENADE
 PORTLAND, ME 04101
 CUMBERLAND COUNTY

T-MOBILE NORTHEAST LLC
 15 COMMERCE WAY, SUITE B
 NORTON, MA 02766
 OFFICE: (508) 286-2700
 FAX: (508) 286-2893

NO.	DATE	REVISIONS	BY	CHK	APP'D
0	11/24/15	CONSTRUCTION	DD	SNA	SNA

T-MOBILE		
TITLE SHEET		
JOB NUMBER	DRAWING NUMBER	REV
4DN2283A	T-1	0