




Reviewed for Code Compliance
Inspections Division
Approved with Conditions

Date: 01/05/16

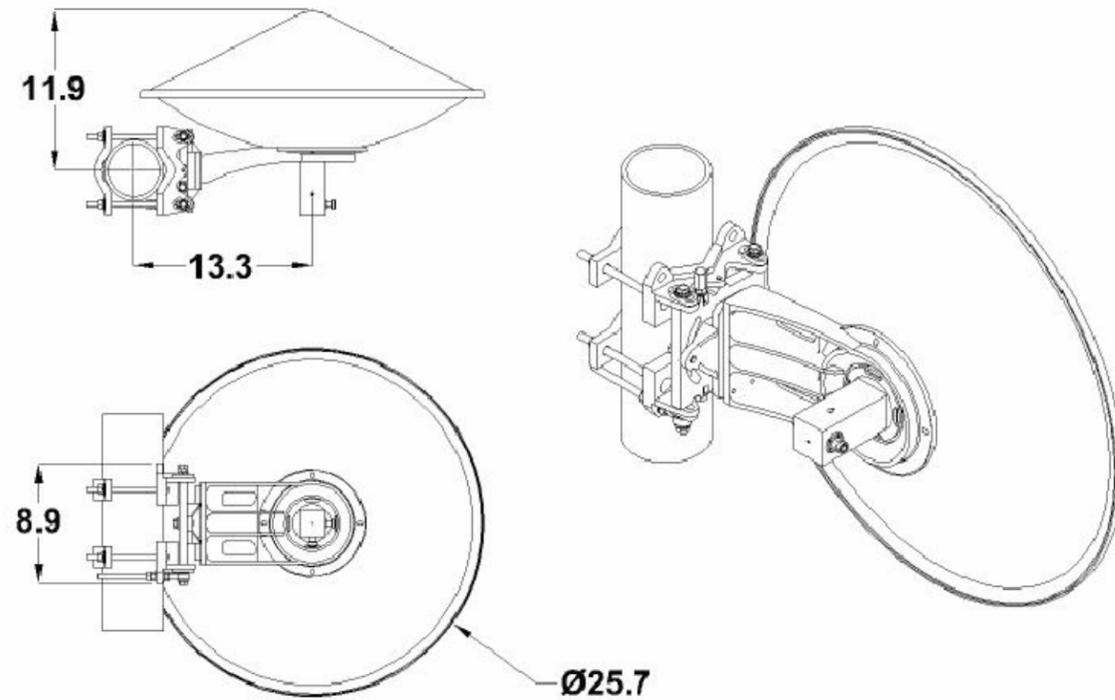


1 MICROWAVE DETAILS
A-2 SCALE: N.T.S.

**MICROWAVE ANTENNA INFORMATION

SITE NO.	AZIMUTH	RAD CTR, AGL	MFG	MODEL	RADIO MODEL	CABLE	*COAX LENGTH
4DN2238A	246.9°	131'±	RADIOWAVES	SP2-5.2	EX-5i	CNT-400	40'±


NOTE: *CONTRACTOR TO VERIFY LENGTH OF CABLE REQUIRED IN FIELD
**EQUIPMENT SPECIFICATIONS PROVIDED BY CLIENT

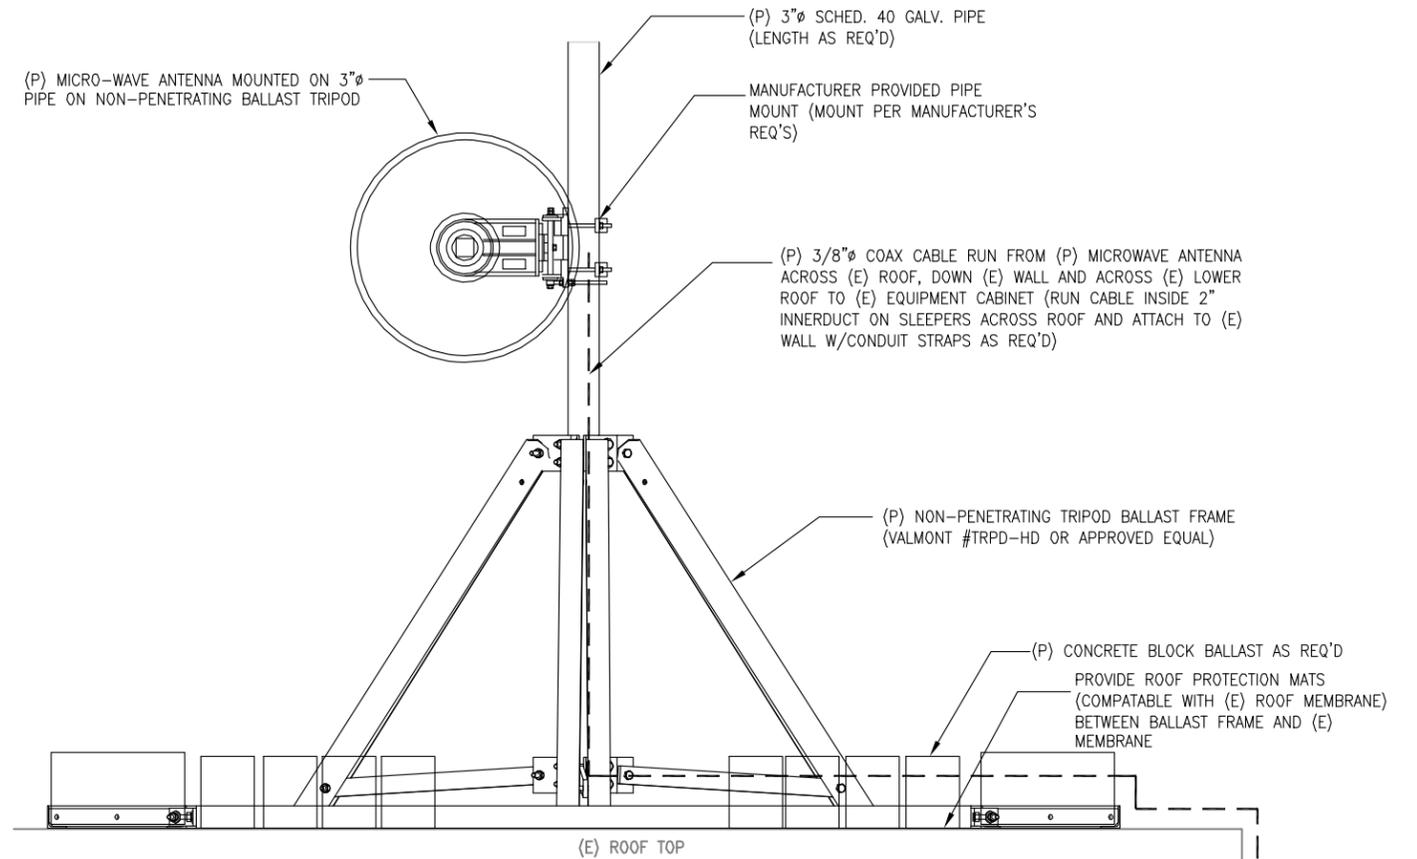

2 MICROWAVE MOUNT DETAILS
A-2 SCALE: N.T.S.



Marc R. Chretien

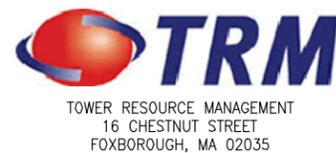

SITE NUMBER: 4DN2283A
SITE NAME: 340 PROMENADE EAST
340 EASTERN PROMENADE
PORTLAND, ME 04101
CUMBERLAND COUNTY

T-MOBILE NORTHEAST LLC
15 COMMERCE WAY, SUITE B
NORTON, MA 02766
OFFICE: (508) 286-2700
FAX: (508) 286-2893

T-MOBILE				DETAILS				
NO.	DATE	REVISIONS	BY	CHK	APP'D	JOB NUMBER	DRAWING NUMBER	REV
0	11/24/15	CONSTRUCTION	DD	SNA	SNA	4DN2283A	A-2	0
SCALE: AS SHOWN			DESIGNED BY: SNA		DRAWN BY: DD			