

340 Eastern Promenade
Portland, me

Lp 1,000 Spec: 16' x 41" diameter
1,731 lbs
Hole dimensions 20' L x 5' 6" W x 4' 6" Deep
Trinity Tank



Reviewed for Code Compliance
Permitting and Inspections Department
Approved with Conditions


12/14/2018

North St


Enter.

Park lot

Promenade Towers
Condominiums.

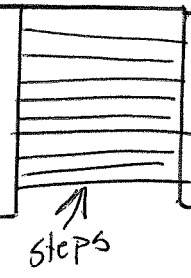

Garage

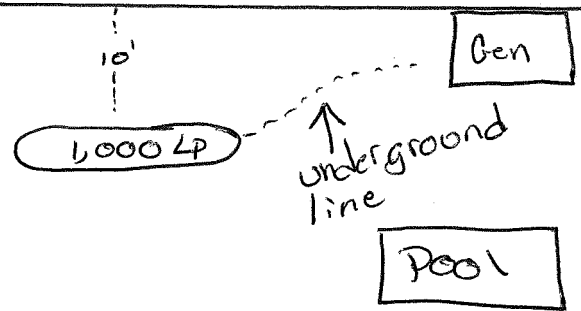

entren

Park lot

Garage

Eastern Promenade St

Walnut St

11/13 - 11/16 10531142

David DeBree
Propane Hgr - 468-2796

Mailed 7/5



Reviewed for Code Compliance
Permitting and Inspections Department
Approved with conditions

12/14/2018

11/9

Propane Site Inspection Form

Issued 1.888.310.1924

Date 10-11-18

Customer Propane Inc account # 995827-6

Prepared By: Howard

Address / Directions 340 E. Promenade

Phone 659-3305

Alt Contact Person / Number

SWAP Current Supplier?

SET # of Techs 2 # of Hours 8 hr

Tank %

Meters Yes No Size / Number

Crane Needed? Yes No

Tank Size 1,000 AG/UG UG Serial #

CIRCLE ONE D.O.T. A.S.M.E.

Regulators High Press. Low Press.

Model

Year Manf

2 Stage

Anode Bags

Cathodic Protection

Yes No

Reading?

Line Type Copper Plastic Iron CSST

If CSST is it bonded?

Footage/size

If metal line, does tank have dielectric union??

YES - NO -

is tank, for capacity, proper distance from property lines, buildings, sources of ignition, etc??


YES NO

Interior	Heat	HW	Cook	Dryer	Fireplace	Space Heat	Generator	Pool Htr	Total
BTUs									
Drip Leg / Shut off									

thousand

Line Type Copper Plastic Iron Footage / Size

Site Map

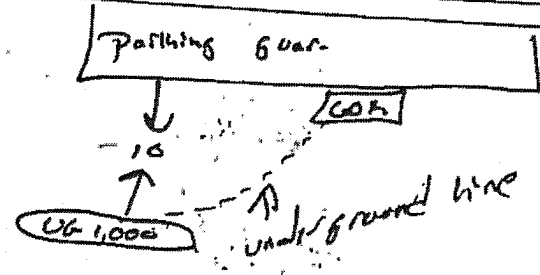

Additional Parts	Price
Ball Valve	
Casing	
Riser	
UG Piping	

Quote Parts 816.03 w/tax
Labor 520.00 @ 65/hour 2 techs
Total 3366.03

JURISDICTIONAL ACCOUNT? YES NO CHIMNEY LINED

Given to customer YES NO

Need to have permit @ it also.
Go I can add to price - 1800 for excavation
Parts + labor 1336.03
Trencher 230.00
Excavator 1800.00

UPDATED 6-10-08 SL

Total 3366.03

David A R - e associates.com

Technician
Install
Generator
Michael
Lapante
Lapante Electric
771-8888

10-16-18
Mail
Lapante Electric Corp
318-9600-Mike
Generator
Install
Date Month

Gen Site
Staked
out