


Eastern Promenade Condominiums
340 Eastern Promenade
Portland, Maine 04101

Life Safety Plan 2 Ground Level B

Symbol	Count	Description
■	1	Flow Switch
●	2	Smoke Detector Photo
●	1	Heat Detector
⋮	1	Annunciator Panel
■	4	Horn Strobe

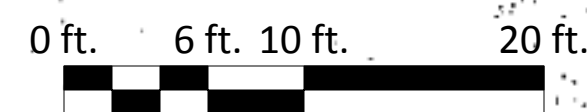

NOTE: FOR ENLARGED STAIR PLANS AND DETAILS SEE SHEET A-

ARCHITECTS DESIGN GROUP, INC. - ARCHITECTS
 675 MASSACHUSETTS AVENUE - CAMBRIDGE, MASSACHUSETTS 02139
 C. A. CROWLEY ENGINEERS, INC. - MECH & ELEC
 11 WESTGATE DRIVE - BROCKTON, MASSACHUSETTS 02401

EASTERN PROMENADE CONDOMINIUMS
 PORTLAND MAINE

NO.	DATE	REVISIONS

DRAWN BY: J. M. P.
 SCALE: 1/8" = 1'-0"
 CHECKED BY: [Signature]
 DATE: 11/17/11

Mountain Partners