


Eastern Promenade Condominiums  
340 Eastern Promenade  
Portland, Maine 04101

Life Safety Plan 3 Level 1,2 & 4 Typical

Symbol	Count	Description
⋮	1	Flow Switch
■	7	Horn Strobe
■	5	Manual Station
●	2	Smoke Detector Photo
●	1	Heat Detector

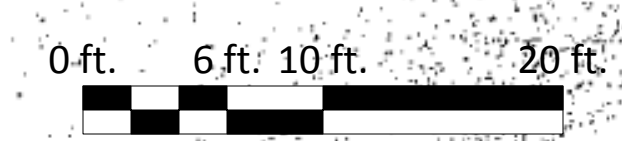

**EASTERN PROMENADE CONDOMINIUMS**  
 PORTLAND  
 MAINE  
 ARCHITECTS DESIGN GROUP, INC. - ARCHITECTS  
 677 MASSACHUSETTS AVENUE - CAMBRIDGE, MASSACHUSETTS 02138  
 C.A. CROWLEY ENGINEERS, INC. - MECH & ELEC  
 115 SQUIRE DRIVE - BROOKTON, MASSACHUSETTS 02301

