


Eastern Promenade Condominiums
 340 Eastern Promenade
 Portland, Maine 04101

Life Safety Plan Level 3 & 5 Typical

Symbol	Count	Description
⋮	1	Flow Switch
⬮	6	Horn Strobe
■	5	Manual Station
●	2	Smoke Detector Photo
⊥	1	Heat Detector

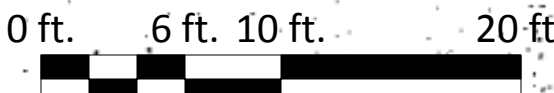

EASTERN PROMENADE CONDOMINIUMS
 PORTLAND
 MAINE
 ARCHITECTS DESIGN GROUP, INC. - ARCHITECTS
 675 MASSACHUSETTS AVENUE, CAMBRIDGE, MASSACHUSETTS 02142
 C.A. CROWLEY ENGINEERS, INC. - MECH & ELEC
 11 WEST GATE DRIVE, BROOKTON, MASSACHUSETTS 02401

