


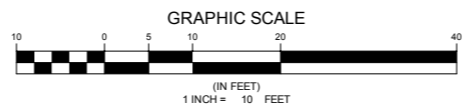


1 ELEVATION  
C-2 SCALE: 1" = 10'



**STRUCTURAL NOTE:**  
CONTRACTOR TO VERIFY ALL PROPOSED AND EXISTING ANTENNAS AND CABLES WERE CONSIDERED AND PASSED A STRUCTURAL ANALYSIS PERFORMED BY A LICENSED ENGINEER PRIOR TO INSTALLATION.

ENGINEER	 <b>TOTALLY COMMITTED.</b> <small>NB+C ENGINEERING SERVICES, LLC. 100 APOLLO DRIVE, SUITE 303 CHELSEA, MA 01924 (978) 856-8308</small>												
APPLICANT	 <b>T-MOBILE NORTHEAST LLC</b> 15 COMMERCE WAY, SUITE B NORTON, MA 02766 OFFICE: (508) 286-2700 FAX: (508) 286-2893												
SITE INFORMATION	<b>4DN2283A</b> <b>ME283 / PROMENADE EAST</b> <b>340 EASTERN PROMENADE</b> <b>PORTLAND, ME 04101</b> <b>CUMBERLAND COUNTY</b>												
DESIGN RECORD	<table border="1" style="width: 100%; border-collapse: collapse;"> <thead> <tr> <th colspan="4">REVISIONS</th> </tr> <tr> <th>REV</th> <th>DATE</th> <th>DESCRIPTION</th> <th>BY</th> </tr> </thead> <tbody> <tr> <td>0</td> <td>08/04/17</td> <td>FINAL CDs</td> <td>DRG</td> </tr> </tbody> </table>	REVISIONS				REV	DATE	DESCRIPTION	BY	0	08/04/17	FINAL CDs	DRG
REVISIONS													
REV	DATE	DESCRIPTION	BY										
0	08/04/17	FINAL CDs	DRG										
PROFESSIONAL STAMP													
ENGINEER	KRUPAKARAN KOLANDAIVELU, P.E. ME PROFESSIONAL ENGINEER LIC. #12979												
SHEET TITLE	ELEVATION												
SHEET NUMBER	C-2												