



1 RFS PANEL ANTENNA
A-2 NTS

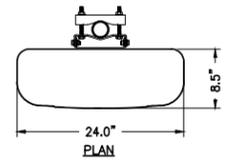

MECHANICAL SPECIFICATIONS
 RFS PART# - APXVAA24-43-U-A20
 HEIGHT: 96.0 IN
 WIDTH: 24.0 IN
 DEPTH: 8.5 IN
 WEIGHT: 101.4 LBS

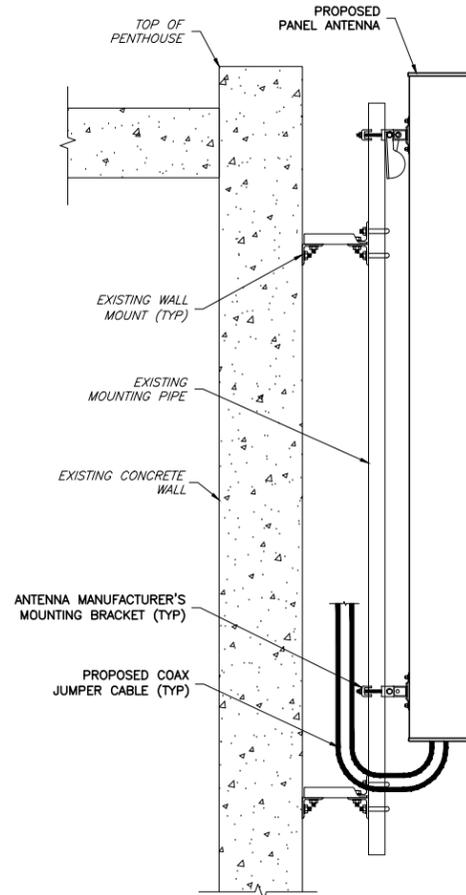

2 ANTENNA MOUNTING DETAIL
A-2 NTS




SIZE AND WEIGHT TABLE

RRU	WIDTH	DEPTH	HEIGHT	WEIGHT W/O BRACKET
RADIO 4478 B71	13.2"	7.4"	15.0"	60.0 LBS.

NOTES:

- DO NOT PAINT THE RRU. RRU SOLAR SHIELD CAN BE PAINTED PER MANUFACTURER'S METHOD OF PROCEDURE.

3 ERICSSON REMOTE RADIO UNIT (RRU)
A-2 NTS

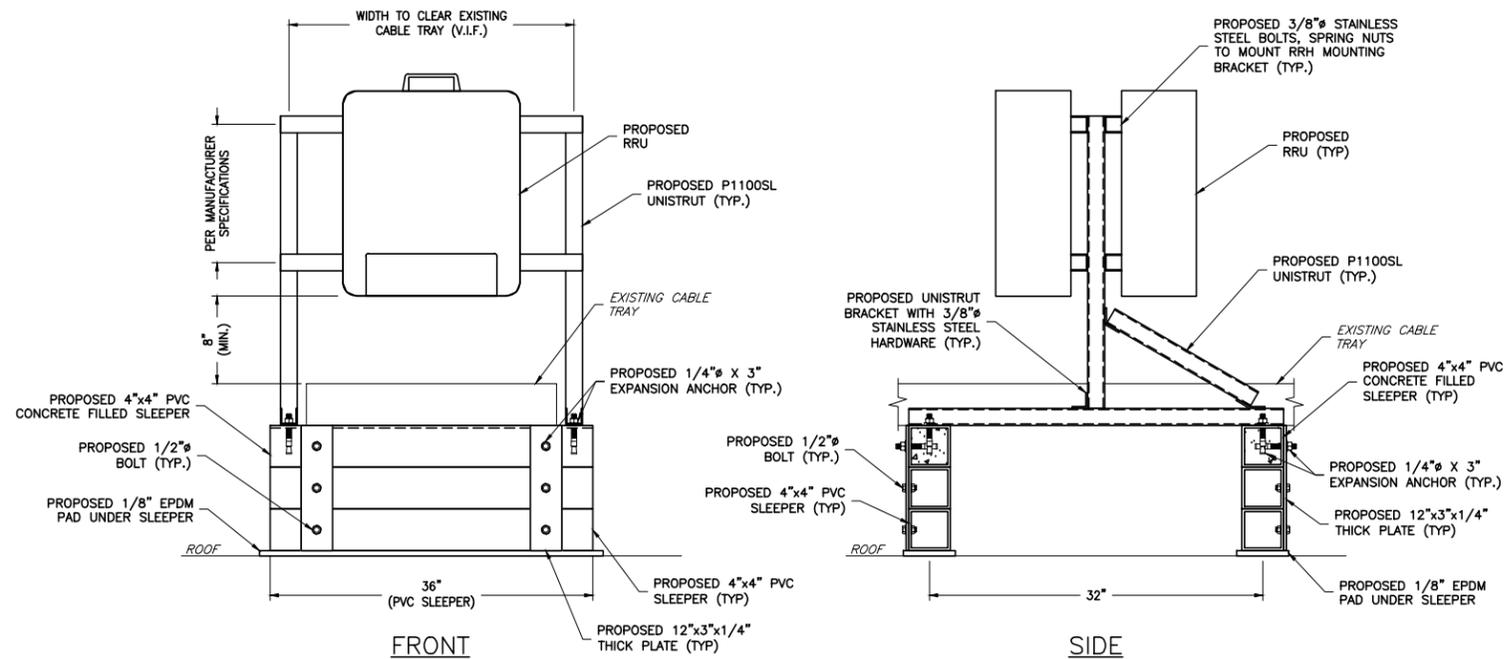

4 RRU MOUNTING DETAIL
A-2 NTS



NB+C ENGINEERING SERVICES, LLC.
 100 APOLLO DRIVE, SUITE 303
 CHELMSFORD, MA 01824
 (978) 956-6308



T-MOBILE NORTHEAST LLC
 15 COMMERCE WAY, SUITE B
 NORTON, MA 02766
 OFFICE: (508) 286-2700
 FAX: (508) 286-2893

4DN2283A
 ME283 / PROMENADE EAST
 340 EASTERN PROMENADE
 PORTLAND, ME 04101
 CUMBERLAND COUNTY

REVISIONS

REV	DATE	DESCRIPTION	BY
0	08/04/17	FINAL CDs	DRG



KRUPAKARAN KOLANDAIVELU, P.E.
 ME PROFESSIONAL ENGINEER LIC. #12979

ANTENNA MOUNTING DETAILS

A-2