

REVISIONS

REV	DATE	DESCRIPTION	BY
0	08/04/17	FINAL CDs	DRG

DESIGN RECORD

PROFESSIONAL STAMP

ENGINEER


KRUPAKARAN KOLANDAIVELU, P.E.  
ME PROFESSIONAL ENGINEER LIC. #12979

SHEET TITLE

**HYBRID CABLE  
DETAIL**

SHEET NUMBER

**A-3**

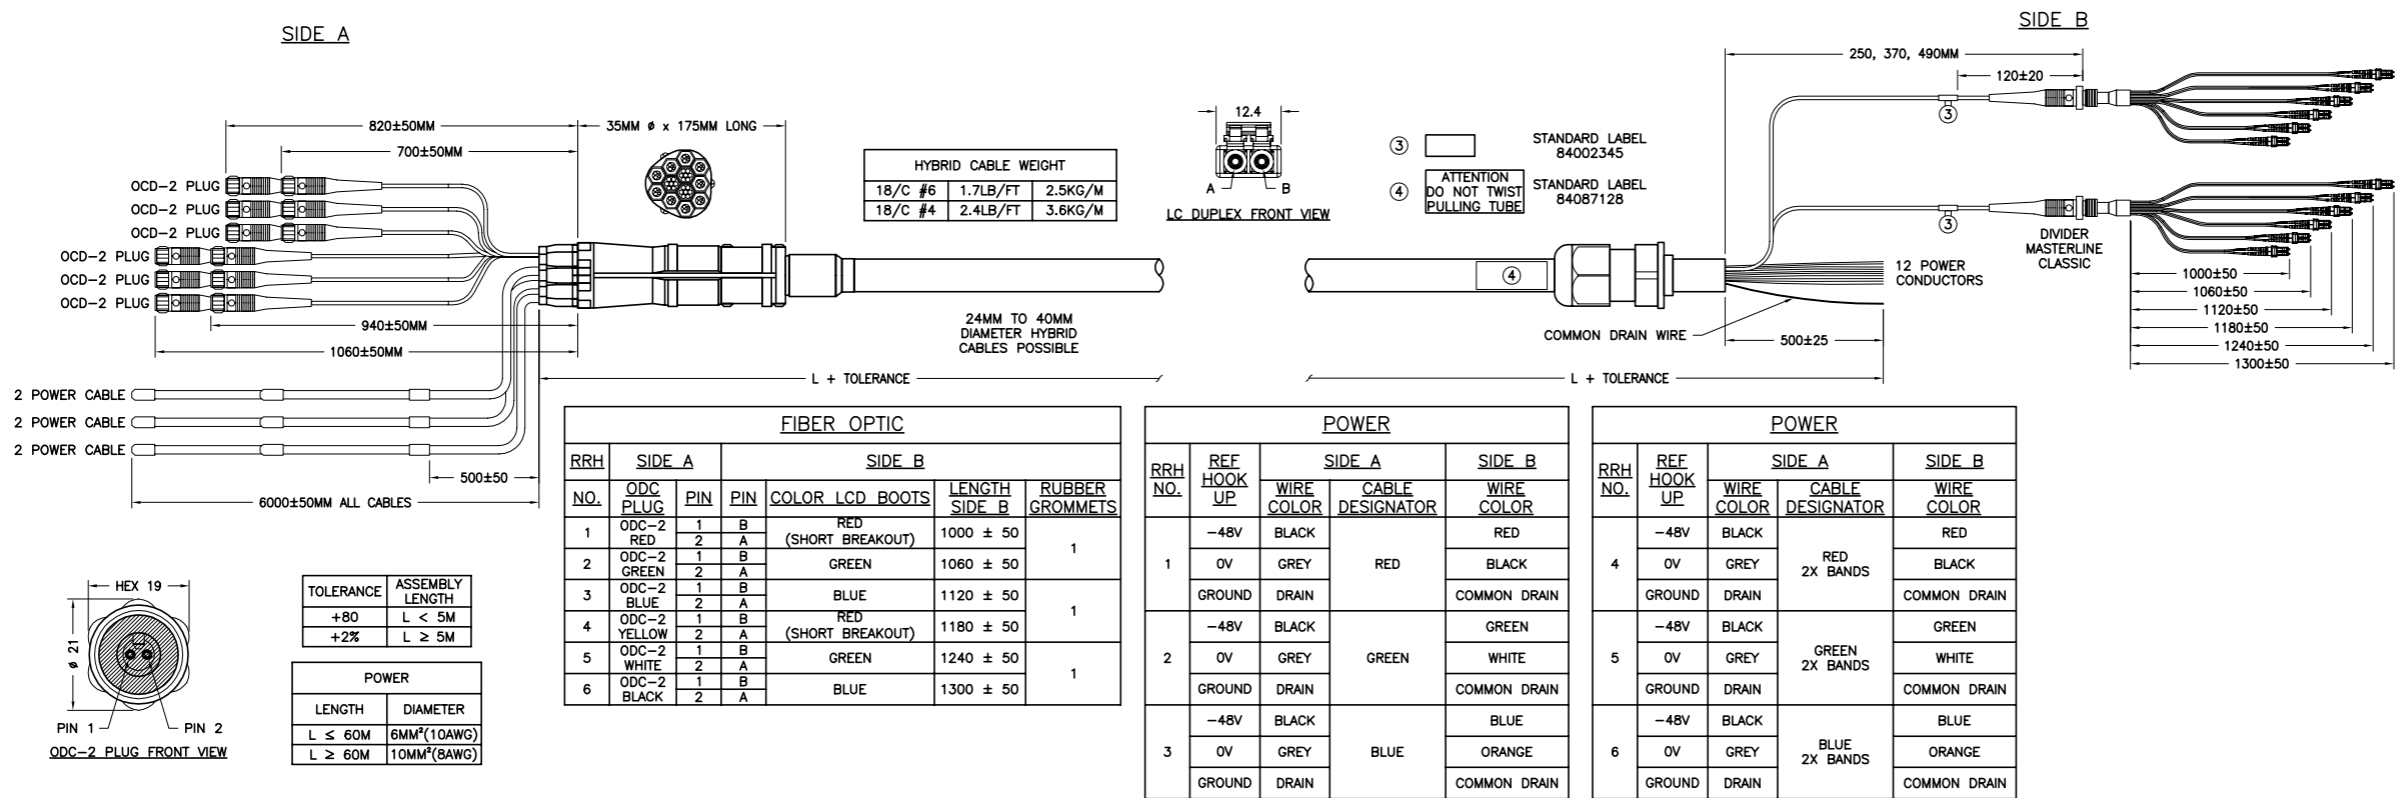

1 MLE HYBRID CABLE (6 POWER/12 FIBER)  
A-3 NTS