



	Residential	Commercial	Concealed Fasteners	Industrial/Heavy Ind.
Post	2" x 2" x .060 Wall*	2" x 2" x .060 Wall*	2" x 2" x .060 Wall*	2-1/2" x 2-1/2" x .100 Wall
	2" x 2" x .080 Wall	2" x 2" x .080 Wall	2" x 2" x .080 Wall	3" x 3" x .125 Wall**
	2" x 2" x .125 Wall	2" x 2" x .125 Wall	2" x 2" x .125 Wall	4" x 4" x .125/.250 Wall
	2-1/2" x 2-1/2" x .100 Wall	2-1/2" x 2-1/2" x .100 Wall	2-1/2" x 2-1/2" x .100 Wall	6" x 6" x .125/.250 Wall
Horizontal Rails	1-1/8" x 1"	1-1/8" x 1-3/4"	1-3/8" x 1-1/4"	1-5/8" x 1-5/8"
Enclosed Bottom	N/A	N/A	N/A	Heavy Industrial Only
Side Walls	.082	.082	.060	.100
Top Walls	.062	.062	.062	.070
Pickets	5/8" x 5/8" x .050 Wall	3/4" x 3/4" x .050 Wall	5/8" x 5/8" or 3/4" x 3/4" x .050 Wall	1" x 1" x .062 Wall
Picket Spacing	3-13/16" or 1-5/8"	3-31/32" or 1 5/8"	3-13/16" or 1-5/8" for Residential 3-3/4" or 1-1/2" for Commercial	4" or 1-1/2"
Heights	3, 3 1/2, 4, 4 1/2, 5, & 6 Feet	3, 3 1/2, 4 1/2, 5, & 6 Feet	3, 3 1/2, 4, 4 1/2, 5, & 6 Feet	3, 3 1/2, 4, 5, 6, 7, 8 & 10 Feet
Colors	All Colors	All Colors except Walnut Brown	Residential: All Colors Commercial: All colors except Walnut Brown	All Colors

Screws: 410 Stainless Steel corrosion resistant. The heads are coated with zinc and yellow chromate, then painted to match the color of the fence.
Panels: Fully assembled 6 feet in length plus or minus one inch.

Colors Available: Black, Quaker Bronze, White, Walnut Brown, Beige, Sandstone & Hartford Green. Custom colors available upon request.

*Not available in Walnut Brown, Beige, Sandstone or Hartford Green - **Not available in Walnut Brown



Residential

NEW!



Concealed Fastener
No Exposed Screws




Commercial



Industrial



Heavy Industrial
No Exposed Screws

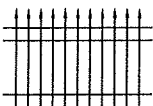

EFS-10



EFS-15



EFF-20




EFF-25



EFS-50



EFS-55

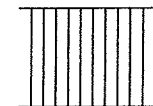

Lifeguard



Pressed Spear




Quad Finial




Tri-Finial



Fleur-De-Lis

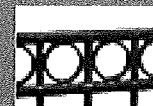

Oreoles

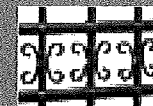

Butterfly Scrolls



Floor Flange



Welded Plate



Rail End




Swivel Rail End

Manufactured by:

Elite Fence Products, Inc.
 25551 Joy Blvd.
 Harrison Twp., MI 48045
 Phone (586) 468-4448
 Toll-Free 1-800-783-1331
 Fax (586) 468-4884

www.elitefence.com

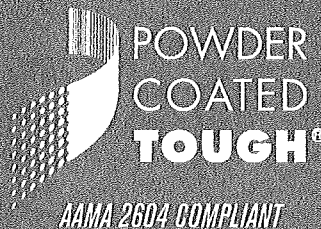

AAMA 2604 COMPLIANT

PROUDLY MADE IN AMERICA
 EXTRUDED & ASSEMBLED

Distributed by: