


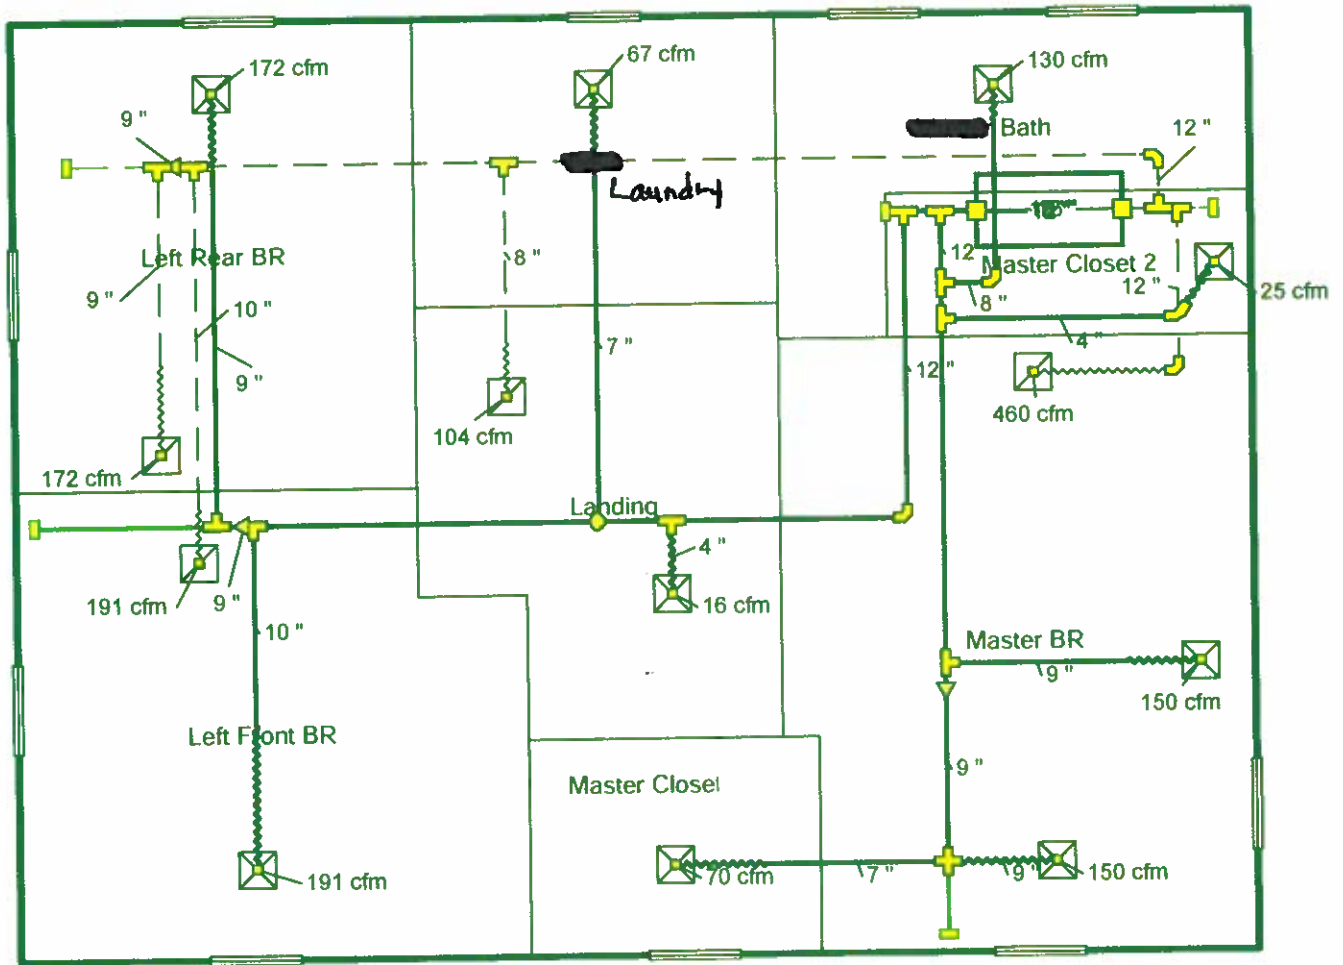

Second Floor



Dreher