
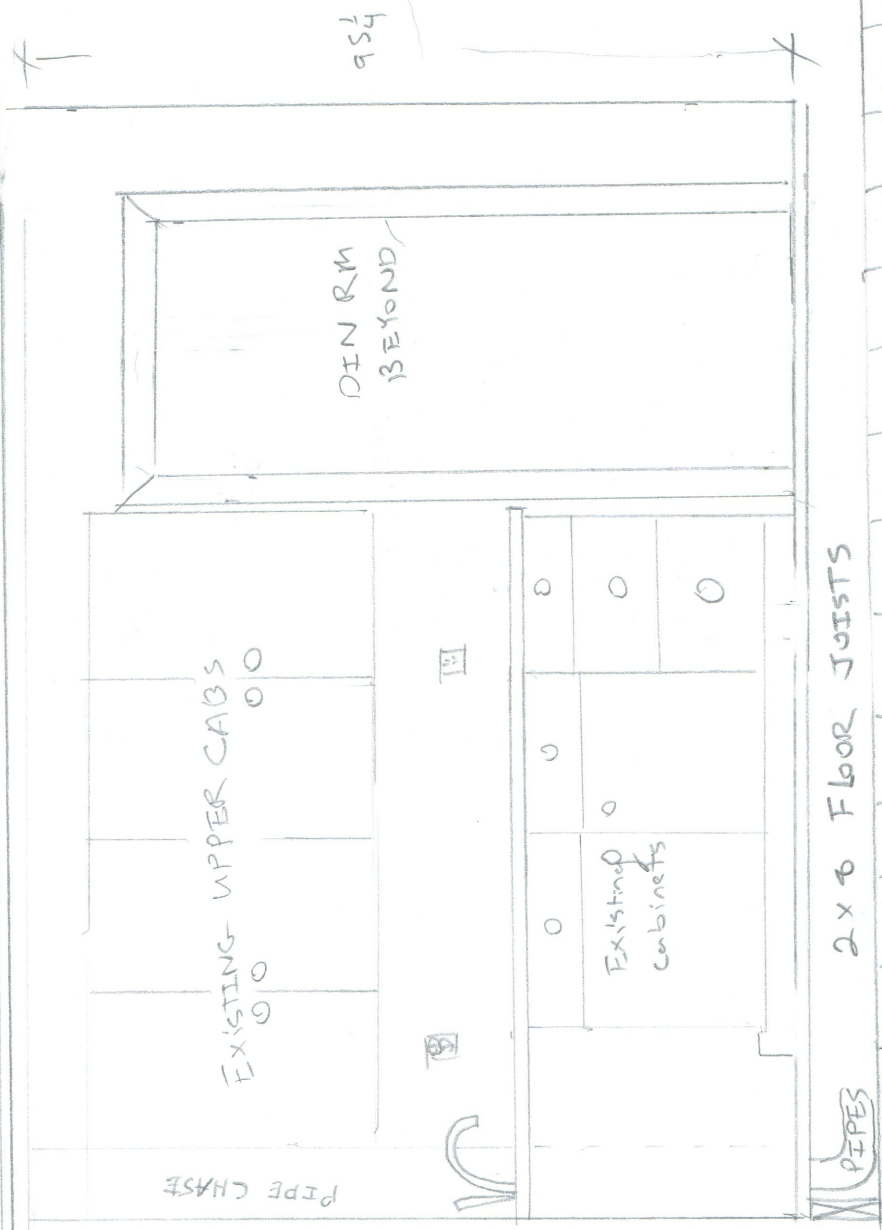


DINING ROOM

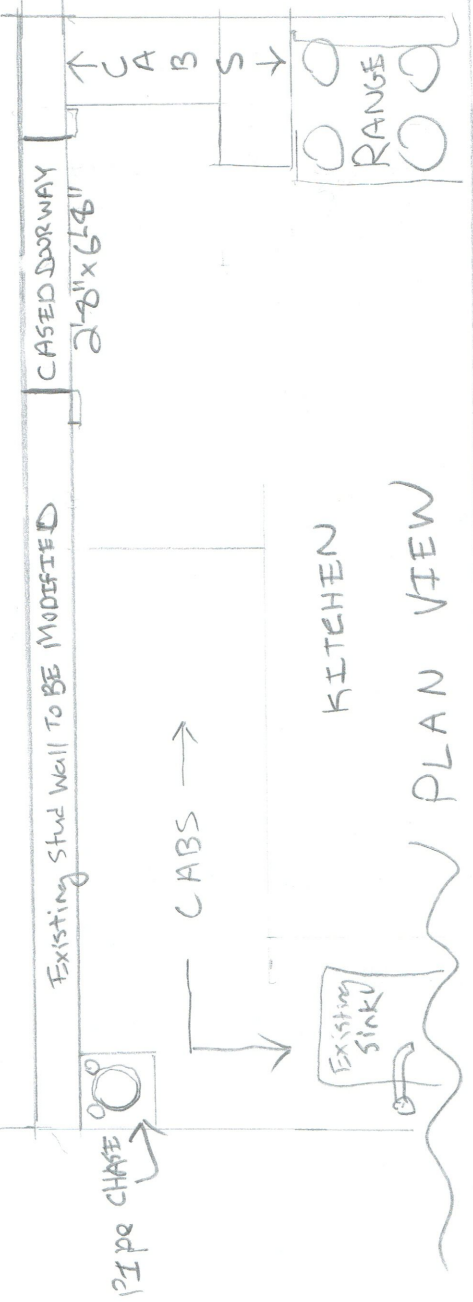


Carmona Kitchen
 705 North St.
 Portland, Me.

ORIGINAL BRICK FOUNDATION BELOW WALL
 ELEVATION OF WALL OPENING TO BE ENLARGED Scale = 1/2" = 1'



M. Alcorn
 207-671-5325

DOUBLE KING STUDS

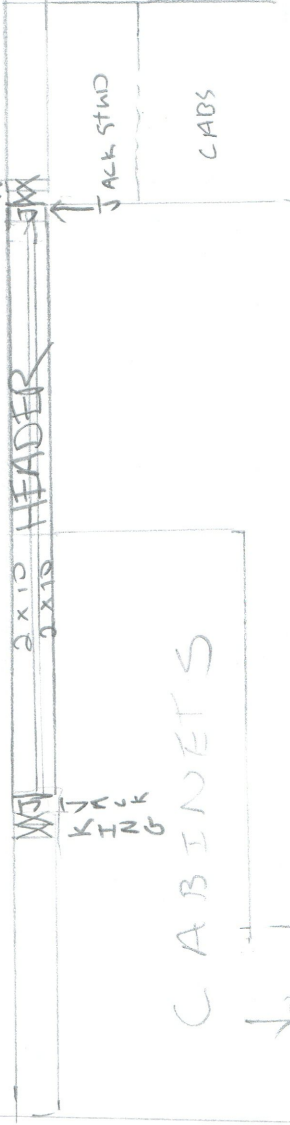

PLAN VIEW

CARMONA KITCHEN
 105 NORTH ST
 MATTHEW ALCONROD
 207 671-5325

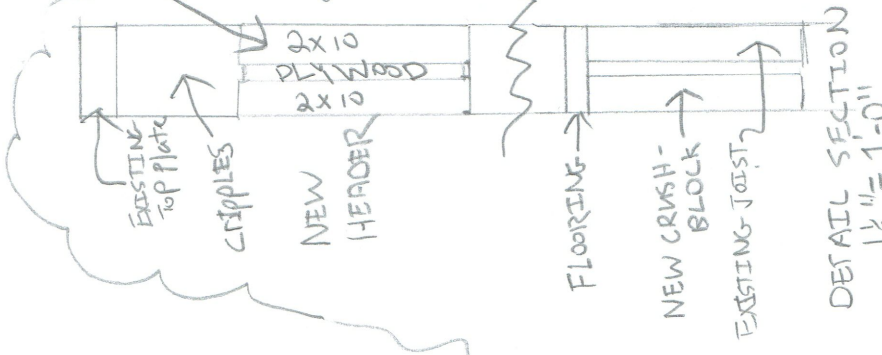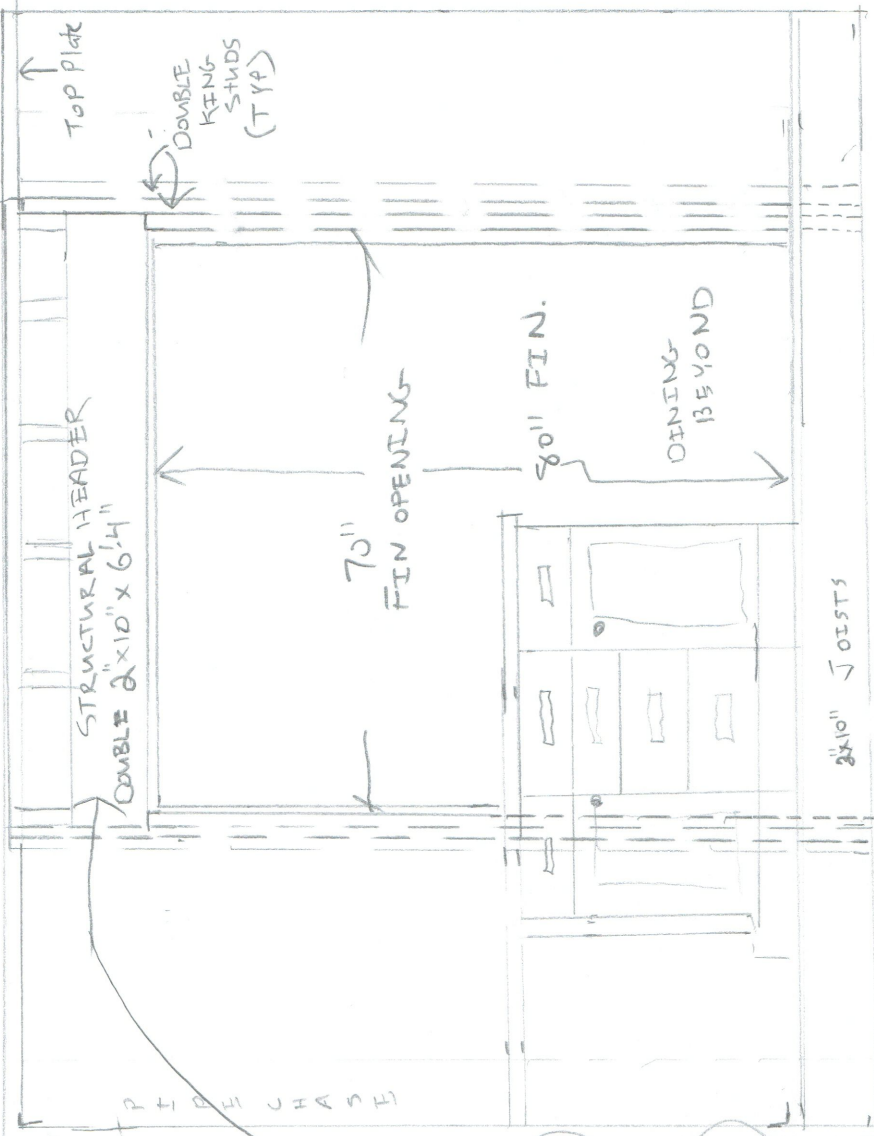

DETAIL SECTION
1 1/2" = 1'-0"

BRICK WALL BELOW PROPOSED

ELEVATION OF ALTERED WALL



General Building Permit Application

If you or the property owner owes real estate or personal property taxes or user charges on any property within the City, payment arrangements must be made before permits of any kind are accepted.

Address/Location of Construction: 105 North St		
Total Square Footage of Proposed Structure: 1186 square feet		
Tax Assessor's Chart, Block & Lot Chart# Block# Lot#	Applicant Name: Matt Alcorn Address 4 Macy St. City, State & Zip Portland, Me. 04102	Telephone: 207 671 5325 Email: mwalcorn@mac.com
Lessee/Owner Name: Vana Carmona (if different than applicant) Address: 105 North St. City, State & Zip: Portland, Me. 04101 Telephone 207-518-9177 E-mail: vanacarmona@gmail.com	Contractor Name: same (if different from Applicant) Address: City, State & Zip: Telephone E-mail:	Cost of Work: \$ 20,000 C of O Fee: \$ _____ Historic Rev \$ _____ Total Fees: \$ _____
Current Use (i.e. single family) <u>condo - 3 unit</u>		
If vacant, what was the previous use? _____		
Proposed Specific use: <u>Open wall between kitchen + dining room, install new cabinets</u>		
Is property part of a subdivision? If yes, please Name _____		
Project description: <u>see above</u>		
Who should we contact when the permit is ready: Applicant		
Address: Same as above		
City, State & Zip: _____		
E-mail Address: _____		
Telephone: _____		

Please submit all of the information outlined on the applicable checklist. Failure to do so causes an automatic permit denial.

In order to be sure the City fully understands the full scope of the project, the Department may request additional information prior to the issuance of a permit. For further information or to download copies of this form and other applications visit the Department of Permitting and Inspections on-line at www.portlandmaine.gov, or stop by the office, room 315 City Hall or call 874-8703.

I hereby certify that I am the Owner of record of the named property, or that the owner of record authorizes the proposed work and that I have been authorized by the owner to make this application as his/her authorized agent. I agree to conform to all applicable laws of this jurisdiction. In addition, if a permit for work described in this application is issued, I certify that the Code Official's authorized representative shall have the authority to enter all areas covered by this permit at any reasonable hour to enforce the provisions of the codes applicable to this permit.

Signature: <u>M. Alcorn</u>	Date: <u>5-9-16</u>
------------------------------------	----------------------------

This is not a permit; you may not commence ANY work until the permit is issued.



Department of Permitting and Inspections

Residential Additions/Alterations Permit Application & Checklist

All of the following information is required and must be submitted. Checking off each item as you prepare your application package will ensure your package is complete and will help to expedite the permitting process.

The Maine Home Construction Contracts Act requires that any home construction or repair work for more than \$3000. in materials or labor must be based on a written contract unless the parties agree to exempt themselves. A sample contract is available on the City's website at www.portlandmaine.gov, in the Inspection Office, Room 315 of Portland City Hall or call (207)874-8703 to have one mailed to you.

One (1) complete set of construction drawings must include:

- | | |
|----|--|
| ✓ | Cross sections w/framing details |
| ✓ | Floor plans and elevations existing & proposed |
| ✓ | Detail removal of all partitions & any new structural beams |
| ✓ | Detail any new walls or permanent partitions |
| NA | Stair details including dimensions of: rise/run, head room, guards/handrails, baluster spacing |
| NA | Window and door schedules |
| NA | Foundation plans w/required drainage and damp proofing (if applicable) |
| NA | Detail egress requirements and fire separation/sound transmission ratings (if applicable) |
| NA | Insulation R-factors of walls, ceilings & floors & U-factors of windows per the IEEC 2009 |
| NA | Deck construction including: pier layout, framing, fastenings, guards, stair dimensions |
| ✓ | Electronic files in pdf format are also required |
| NA | Proof of ownership is required if it is inconsistent with the assessor's records |

Separate permits are required for internal & external plumbing, HVAC, and electrical installations. If there are any additions to the footprint or volume of the structure, any new or rebuilt structures or, accessory detached structures a plot plan is required. A plot must include:

- | | |
|----|---|
| NK | The shape and dimension of the lot, footprint of the existing and proposed structure and the distance from the actual property lines. Structures include decks, porches; bow windows, cantilever sections and roof overhangs, sheds, pools, garages and any other accessory structures must be shown with dimensions if not to scale. |
| NA | Location and dimensions of parking areas and driveways |
| NA | A change of use may require a site plan exemption application to be filed. |

Please submit all of the information outlined in this application checklist. If the application is incomplete, the application may be refused.

In order to be sure the City fully understands the full scope of the project, the Planning and Development Department may request additional information prior to the issuance of a permit. For further information, visit us on-line at www.portlandmaine.gov, stop by the Permitting and Inspections Office, room 315 City Hall or call 874-8703.

Permit Fee: \$25.00 for the first \$1000.00 construction cost, \$15.00 per additional \$1000.00 cost
This is not a Permit; you may not commence any work until the Permit is issued.