


CARMONA CROWN MOLDING DETAIL  
SIDE ELEVATION / SECTION

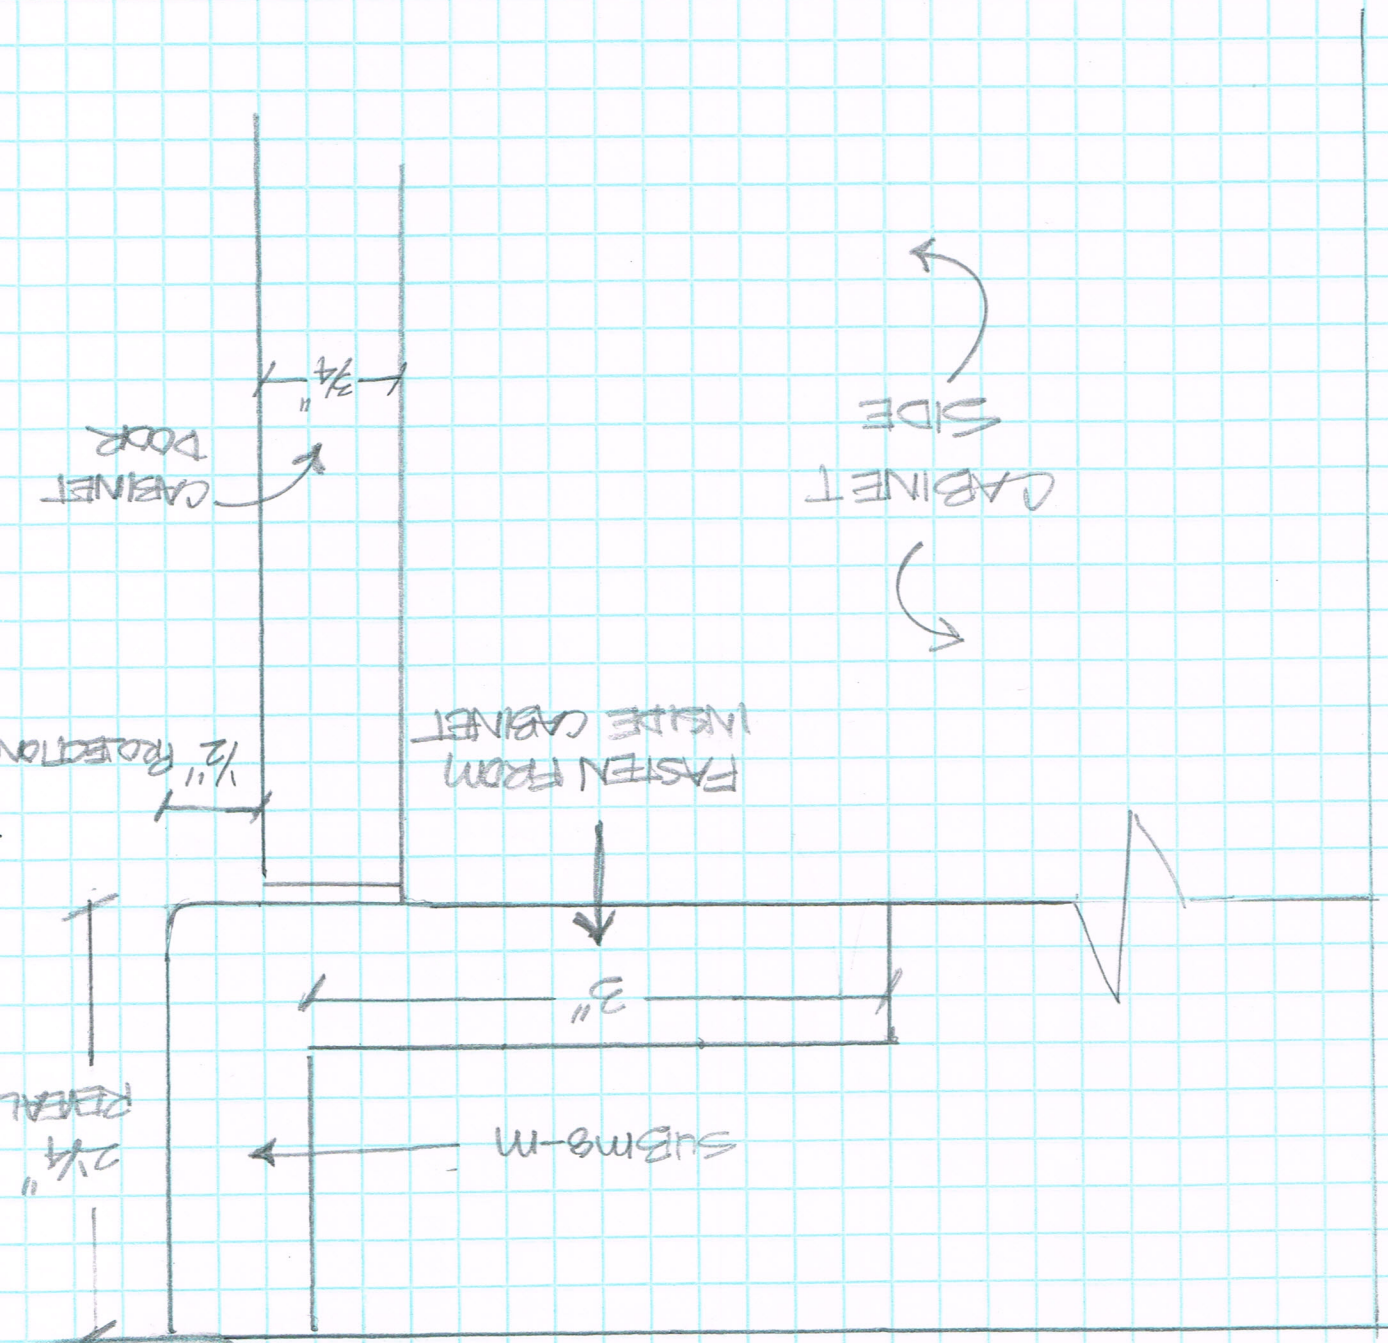

TRIM/Scribe TO CEILING