



2 Proposed Second Floor Plan
1/8" = 1'-0"

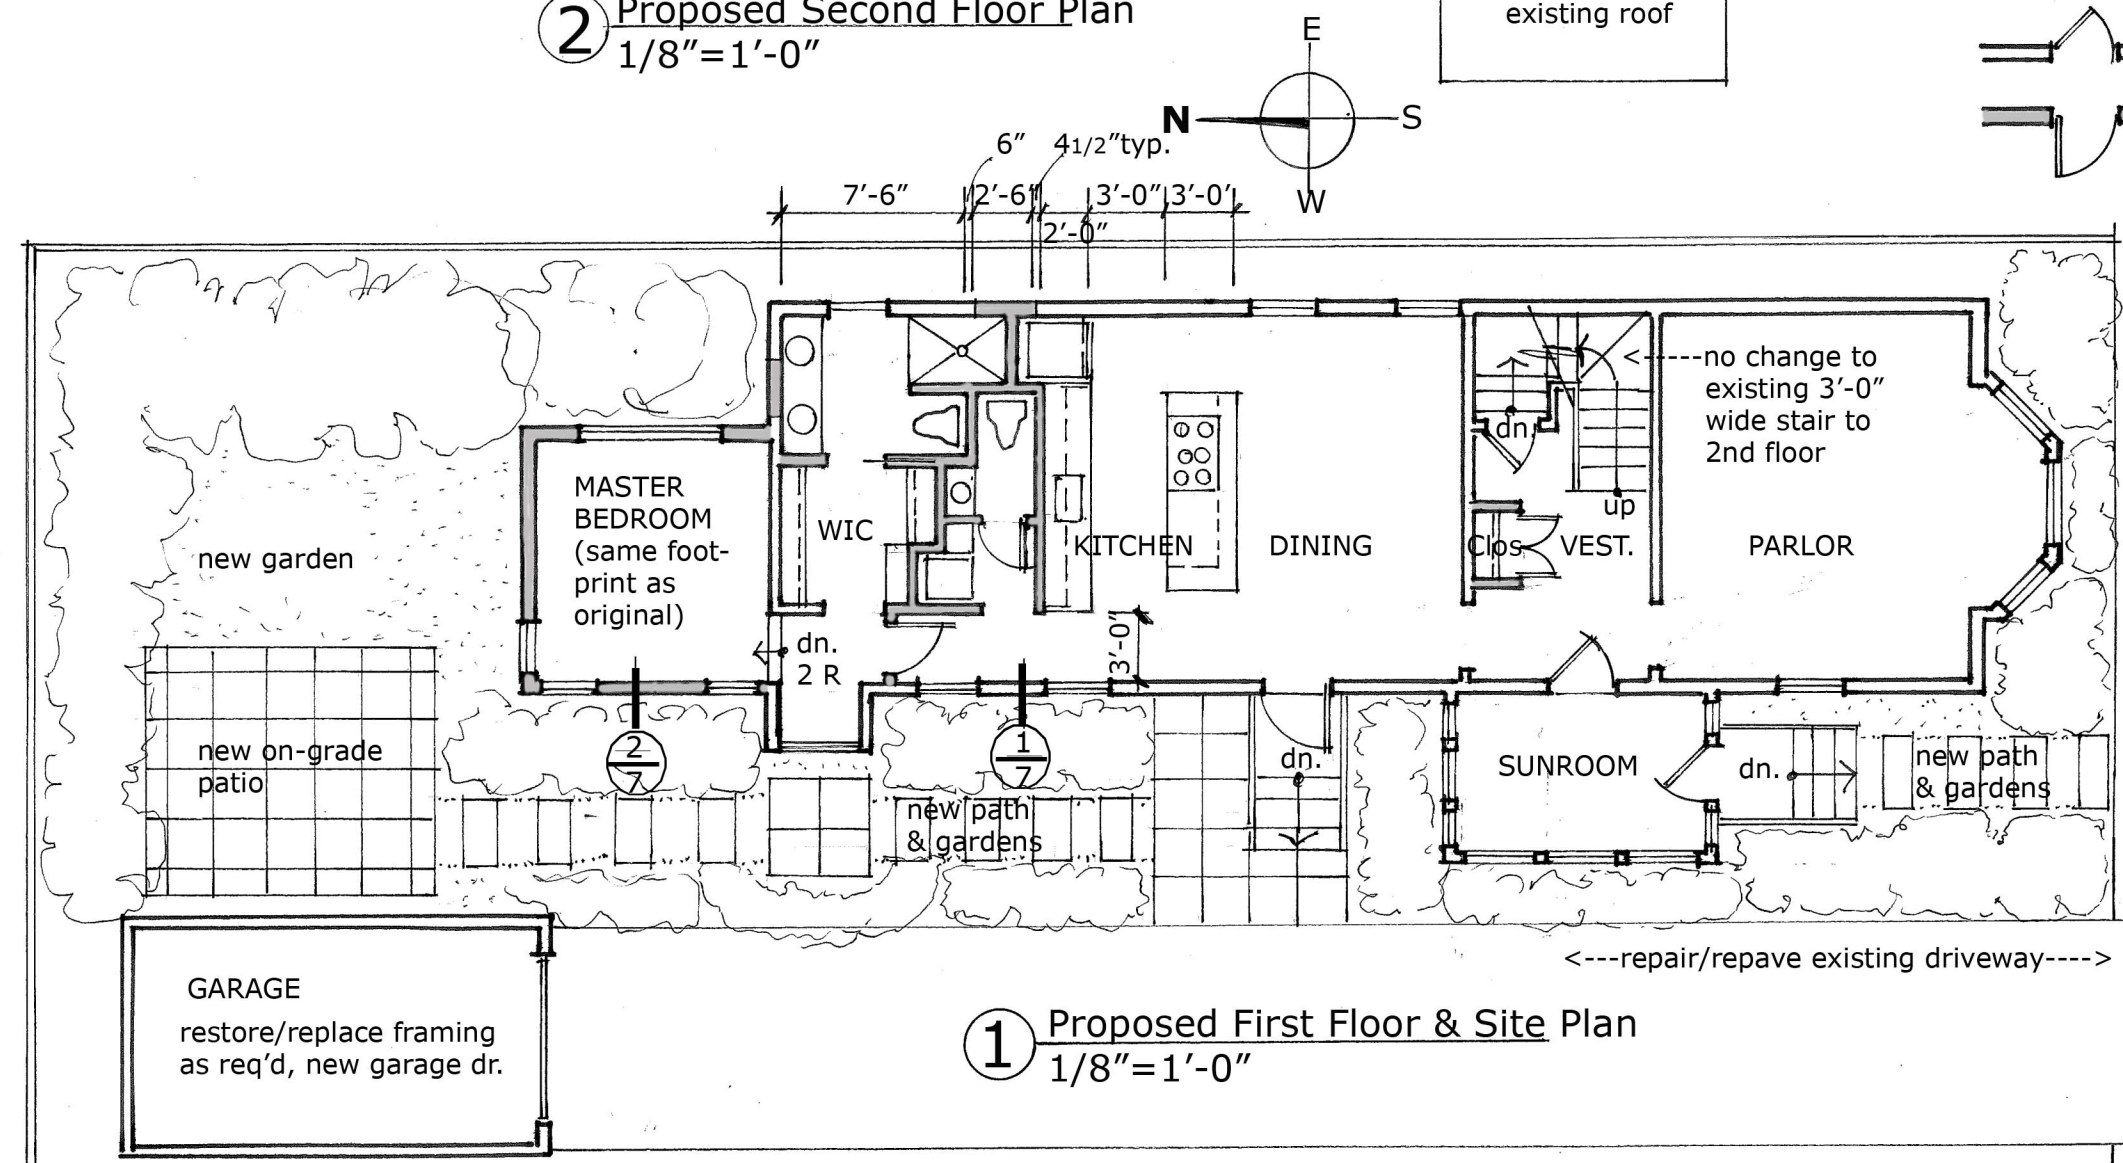


MONTREAL STREET

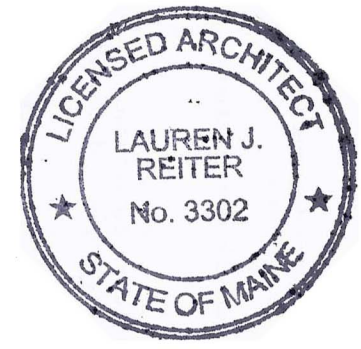

Proposed Renovations @
45 Montreal St., Portland, ME
September 18, 2014

Reiter Architecture & Design
PO Box 275 Brooklin, ME 04616
207-359.2300 / laurenjreiter@yahoo.com

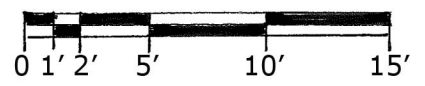

**PROPOSED 1st &
2nd FLOOR PLANS**
A4