



① Existing & Proposed Building Section
1/4"=1'-0" (no change)

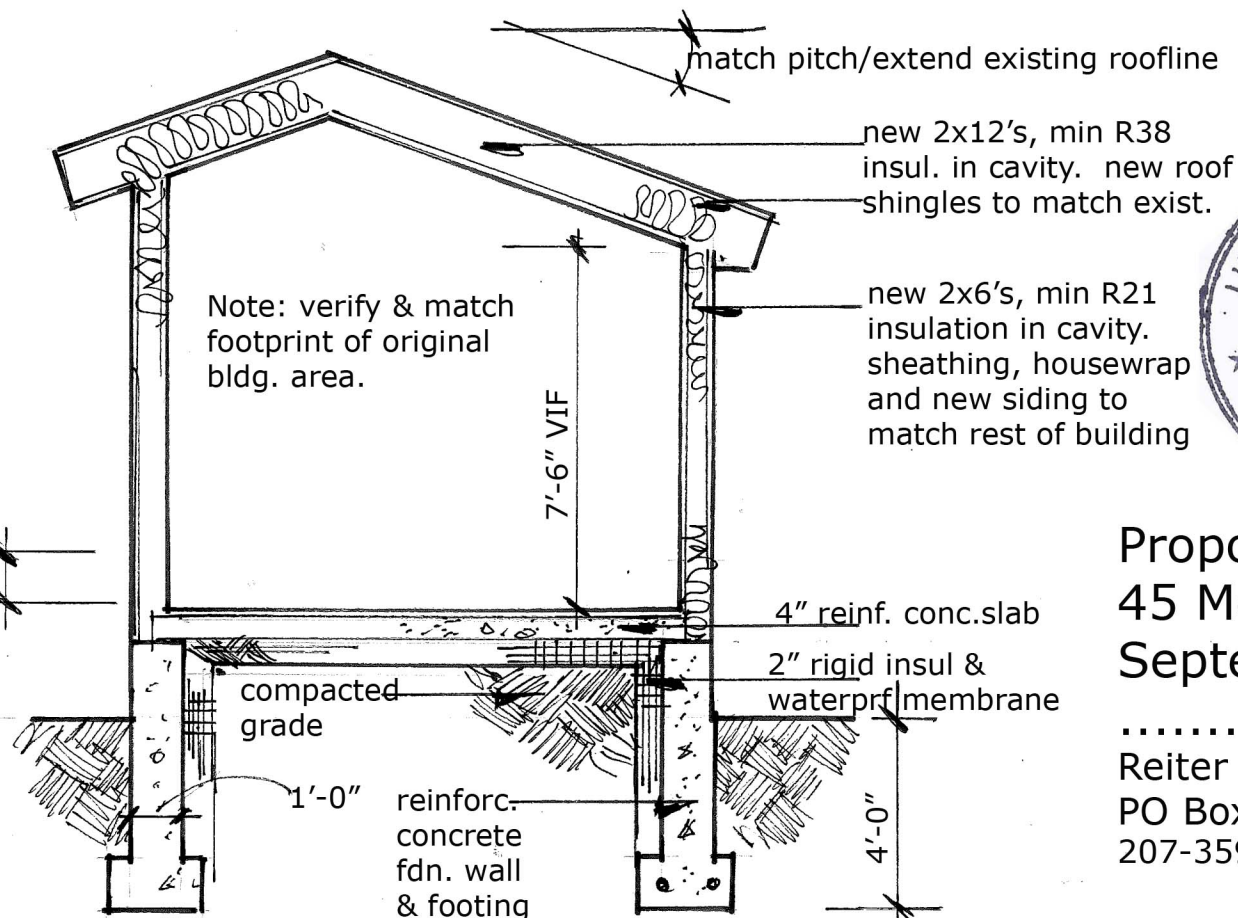

② Proposed Building Section @ Rear
1/4"=1'-0"

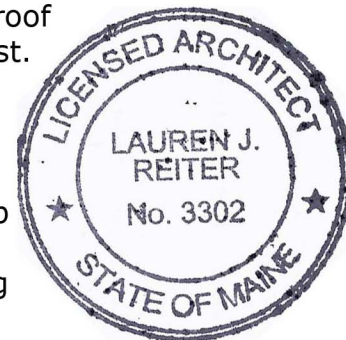

Proposed Renovations @
45 Montreal St., Portland, ME
September 18, 2014

Reiter Architecture & Design
PO Box 275 Brooklin, ME 04616
207-359.2300 / laurenjreiter@yahoo.com

BUILDING SECTIONS
A7

