

NOTE:


1. WINDOWS SPECIFIED ARE ANDERSEN 400 SERIES CONTRACTOR SHALL VERIFY WINDOW SIZES WITH OWNER AND ROUGH OPENINGS PRIOR TO ORDERING TO ACCOMMODATE CLEARANCES.
2. CONTRACTOR SHALL FIELD VERIFY EXISTING CONDITIONS PRIOR TO BEGINNING CONSTRUCTION OR ORDERING SUPPLIES. ANY DISCREPANCIES SHALL BE BROUGHT TO THE ATTENTION OF MORIN DRAFTING FOR SOLUTIONS PRIOR TO ANY CONSTRUCTION.




EXISTING REAR PHOTO




EXISTING RIGHT SIDE PHOTO

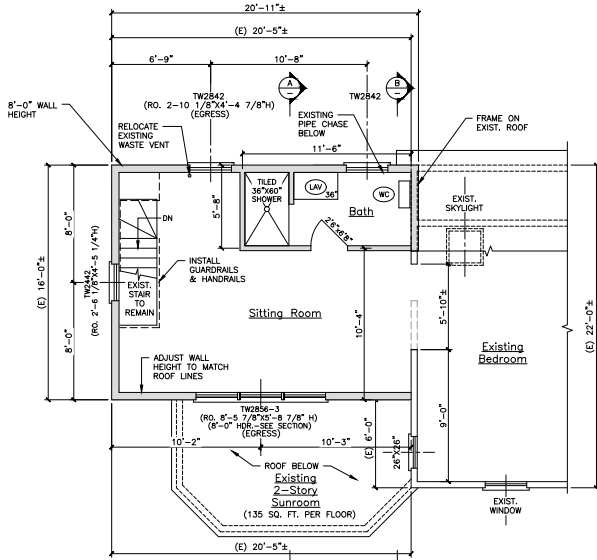


THIRD FLOOR PLAN
85 SQ. FT. X 20'-5" X 2 = 170 SQ. FT.
170 SQ. FT. ADDITION FROM 4'-0" KNEEWALL

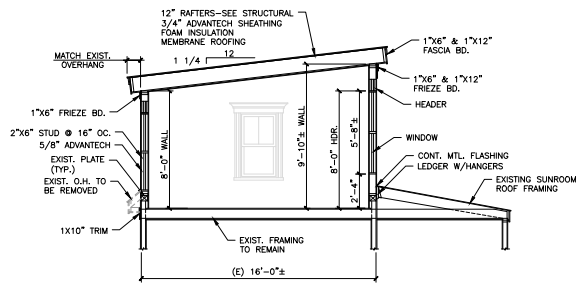


Section A-A
SCALE: 1/4"=1'-0"

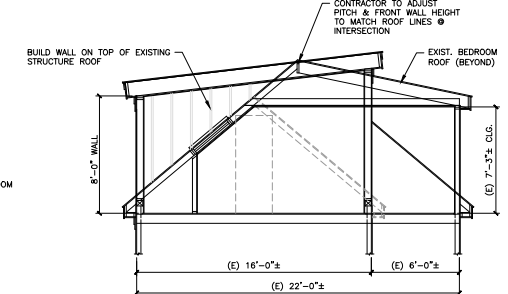

Section B-B
SCALE: 1/4"=1'-0"

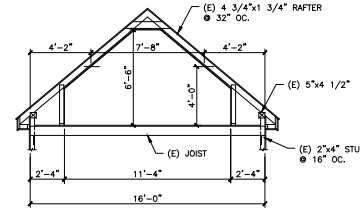


Section C-C-Existing
SCALE: 1/4"=1'-0"

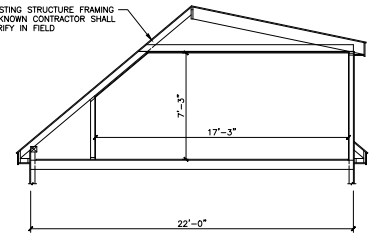

Section D-D-Existing
SCALE: 1/4"=1'-0"


SYMBOL	LEGEND	DESCRIPTION
(Solid line)	NEW WALL	
(Dashed line)	NEW WALL/EXISTING WALL W/INFILL	
(Thin line)	EXISTING WALL	
(Thin line with dots)	THIN LINEWEIGHT DENOTES EXISTING CONDITIONS	
(Heavy line)	HEAVY LINEWEIGHT DENOTES NEW CONDITIONS	
(Dashed line with dots)	DEMOLISHED OR REMOVED STRUCTURE OR EQUIPMENT	

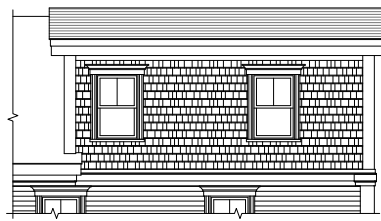

RIGHT SIDE ELEVATION



REAR ELEVATION

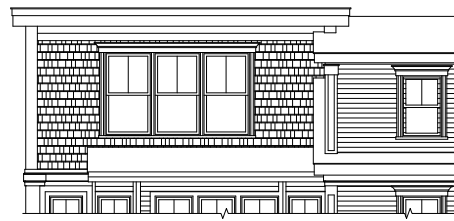


LEFT SIDE ELEVATION



FRONT ELEVATION

ALL DRAWINGS, PLANS, SKETCHES ETC. ARE PROVIDED TO OUR CLIENTS BASED ON INFORMATION PROVIDED BY THE CLIENT AND SHOWN IN ACCORDANCE WITH AN ASSUMED PROTECTED HOME OF THE EARLIEST OF RECORD DRAWING. THE CONTRACTOR SHALL VERIFY ALL INFORMATION AND CONDITIONS PRIOR TO CONSTRUCTION. MORIN DRAFTING SHALL NOT BE RESPONSIBLE FOR ANY ERRORS OR OMISSIONS. ALL CODES AND ORDINANCES SHALL BE OBSERVED AND APPROVED BY THE APPLICABLE REGULATORY AGENCIES. 

ISSUED FOR CONSTRUCTION
01-27-2018

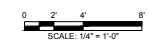

MORIN DRAFTING 318-1177	
McManamy Residence 10 WILLIS STREET PORTLAND, MAINE	
THIRD FLOOR ADDITION	
DRAWN: J. MORIN	SCALE: 1/4"=1'-0"
DATE: 08/26/2017	
PLAN NO:	A1