



Windows 2'2" x 6'5" Sash opening 2'0" x 3'0"
 4 units
 Floor insulation for sound 5 1/2" Fiber Glass
 wall insulation R13
 Ceiling/Roof insulation R38

Roof Framing
 2x6 G Pitch
 5x8" Ply wood sheathing
 asphalt 5 TAB shingles
 ice water shield

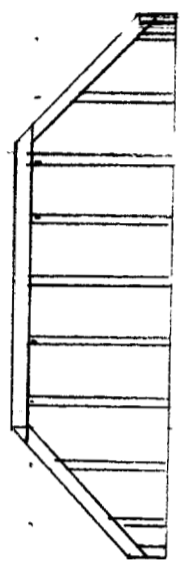


Ceiling and Floor Framing
 Ring-Joint all plate - Double 2x8
 Outside Joist ends Steel Hangers
 inside Joist ends Steel Hangers
 to new Double 2x8 Header

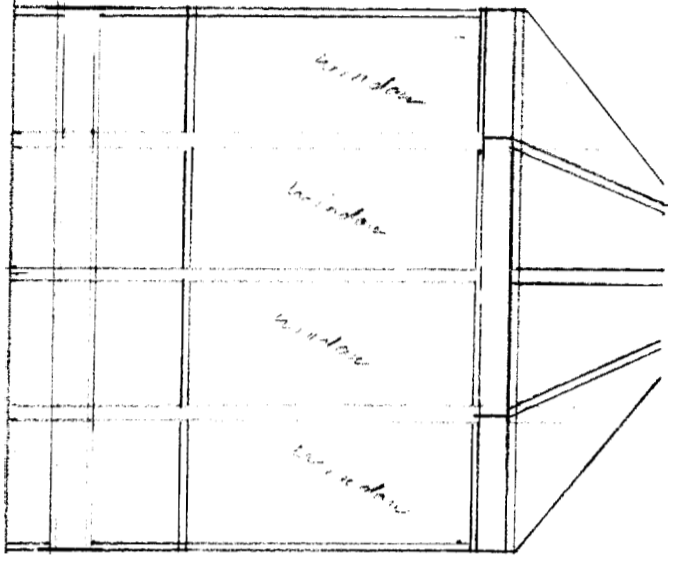

Roof Framing
 2x6 G Pitch
 Ceiling Framing
 2x8
 Wall Framing
 2x4

3/4" Ply wood sub floor
 Floor Framing
 2x8

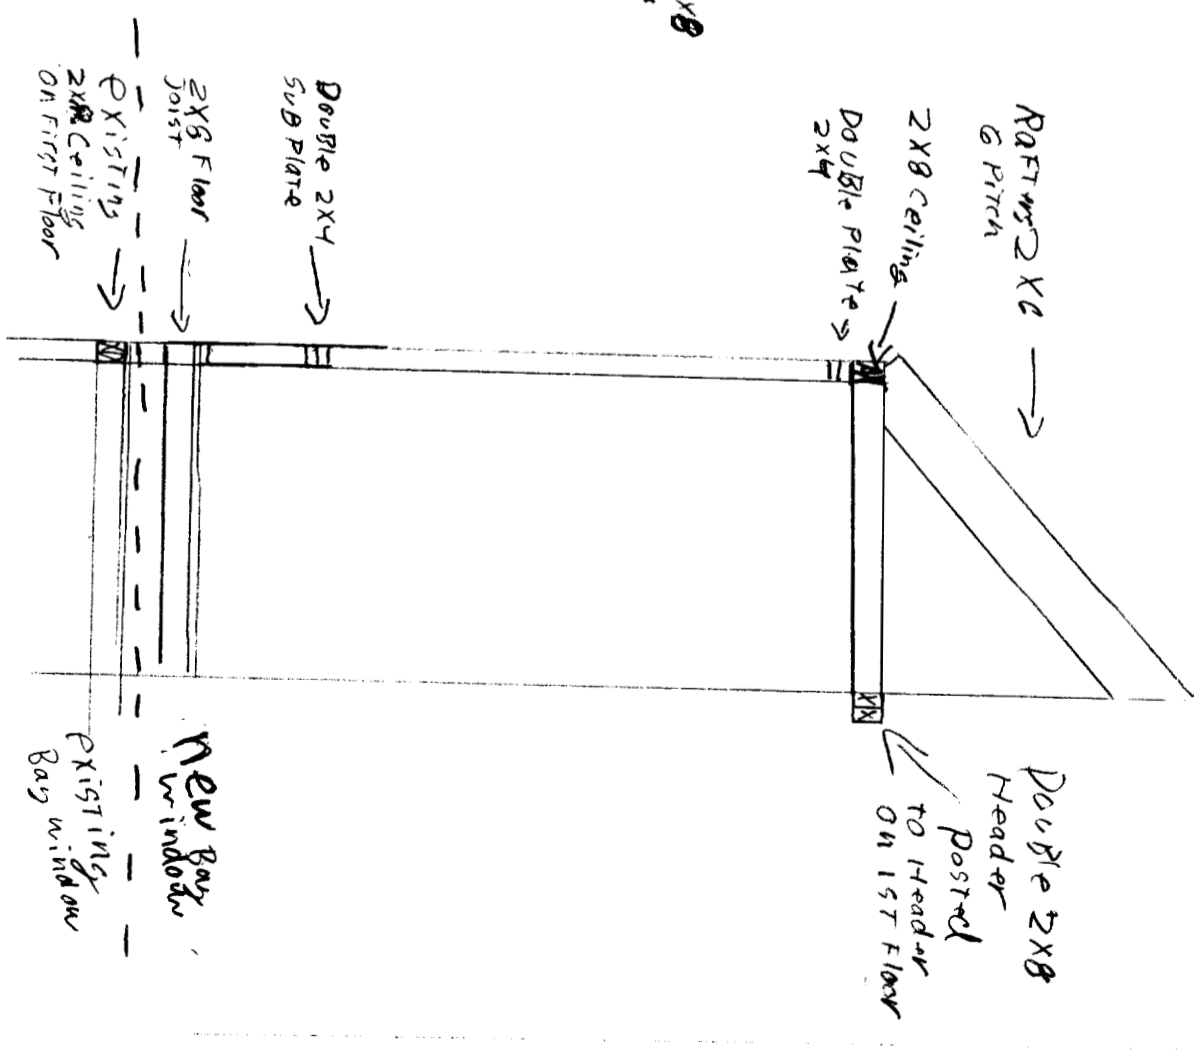

Rafters 2x6 G Pitch
 2x8 Ceiling
 Double Plate 2x4

Double 2x8 Header
 Posted
 to Header
 on 1st Floor

Double 2x4 sub plate
 2x8 Floor Joist
 Existing 2x8 Ceiling on First Floor

New Row Windows
 Existing Bay Window