



DAVENPORT ENTERPRISES
42 FIELDSTONE DR
WESTBROOK, ME 04092
(207)899-7344

73 MELBOURNE ST
PORTLAND, ME 04101
INTERIOR RENOVATIONS

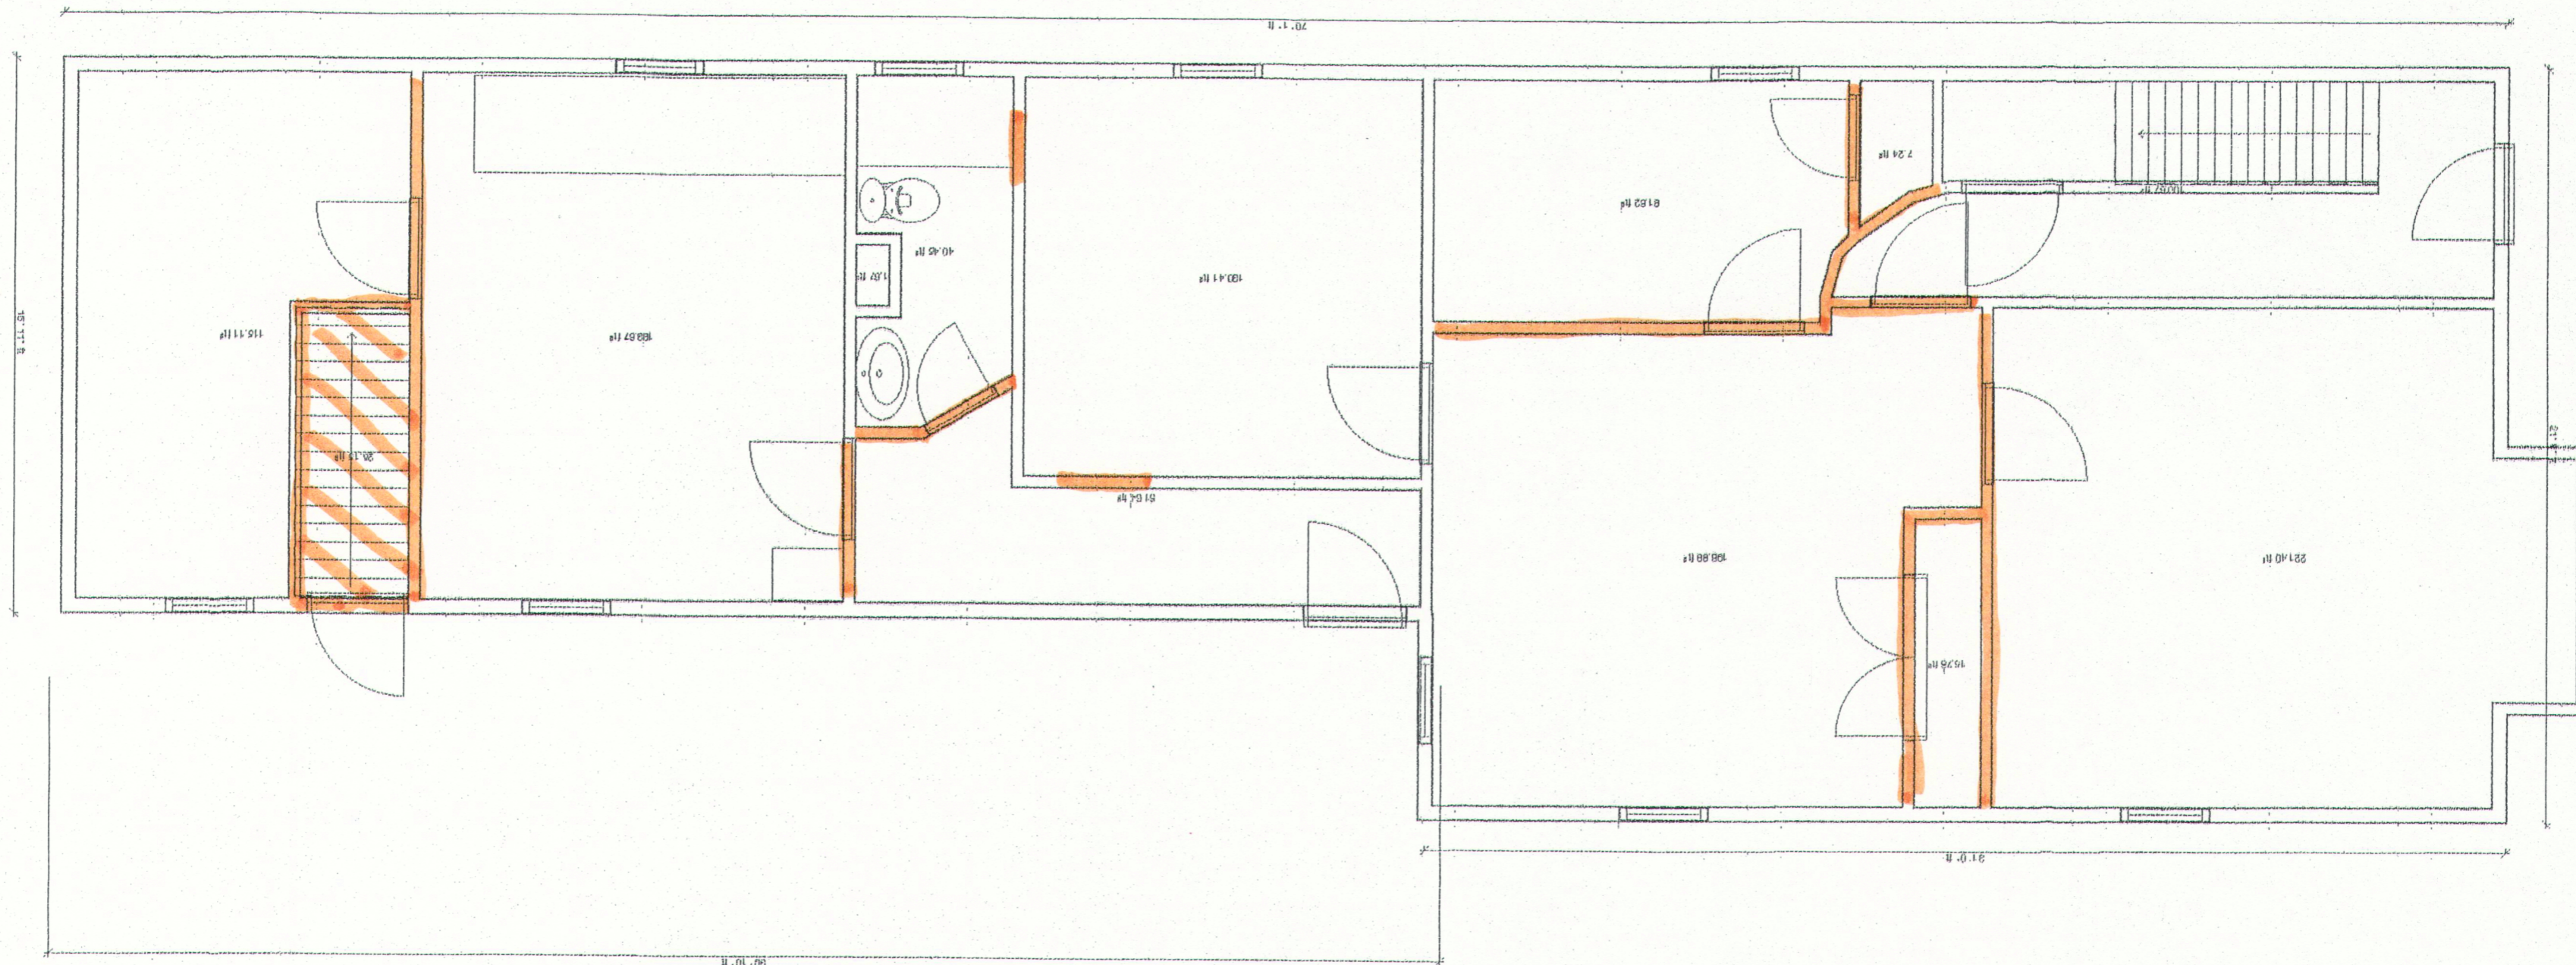

 : Indicate walls to be removed

A1.1
EXISTING STRUCTURE