
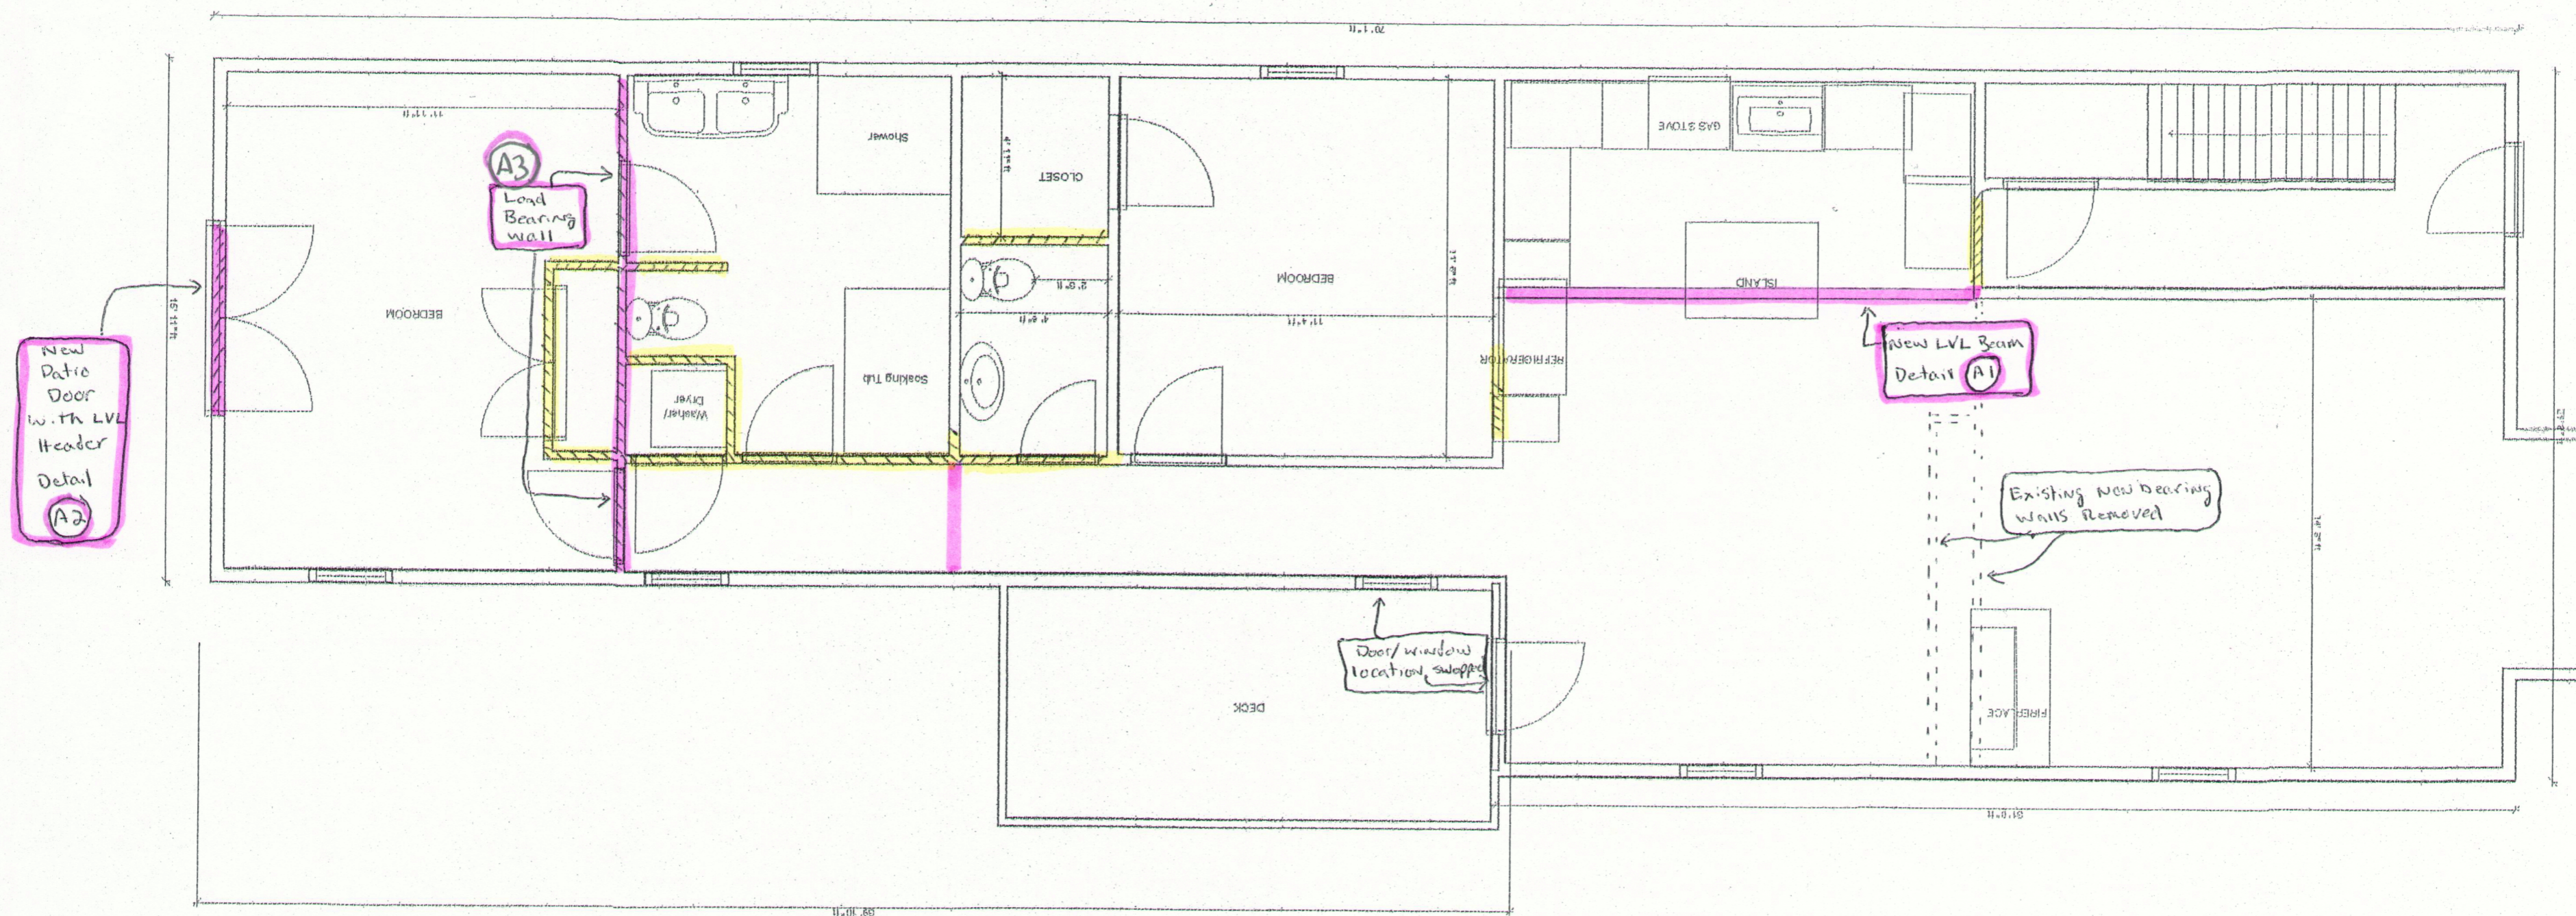
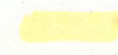


DAVENPORT ENTERPRISES  
42 FIELDSTONE DR  
WESTBROOK, ME 04092  
(207)899-7344

73 MELBOURNE ST  
PORTLAND, ME 04101  
INTERIOR RENOVATIONS

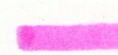

-  : Indicate New Non-Bearing walls, 2x4 SPF typ
-  : Indicate New Bearing walls/Headers (See details)

A1.2  
PROPOSED RENOVATIONS