




FIRST FLOOR PLAN

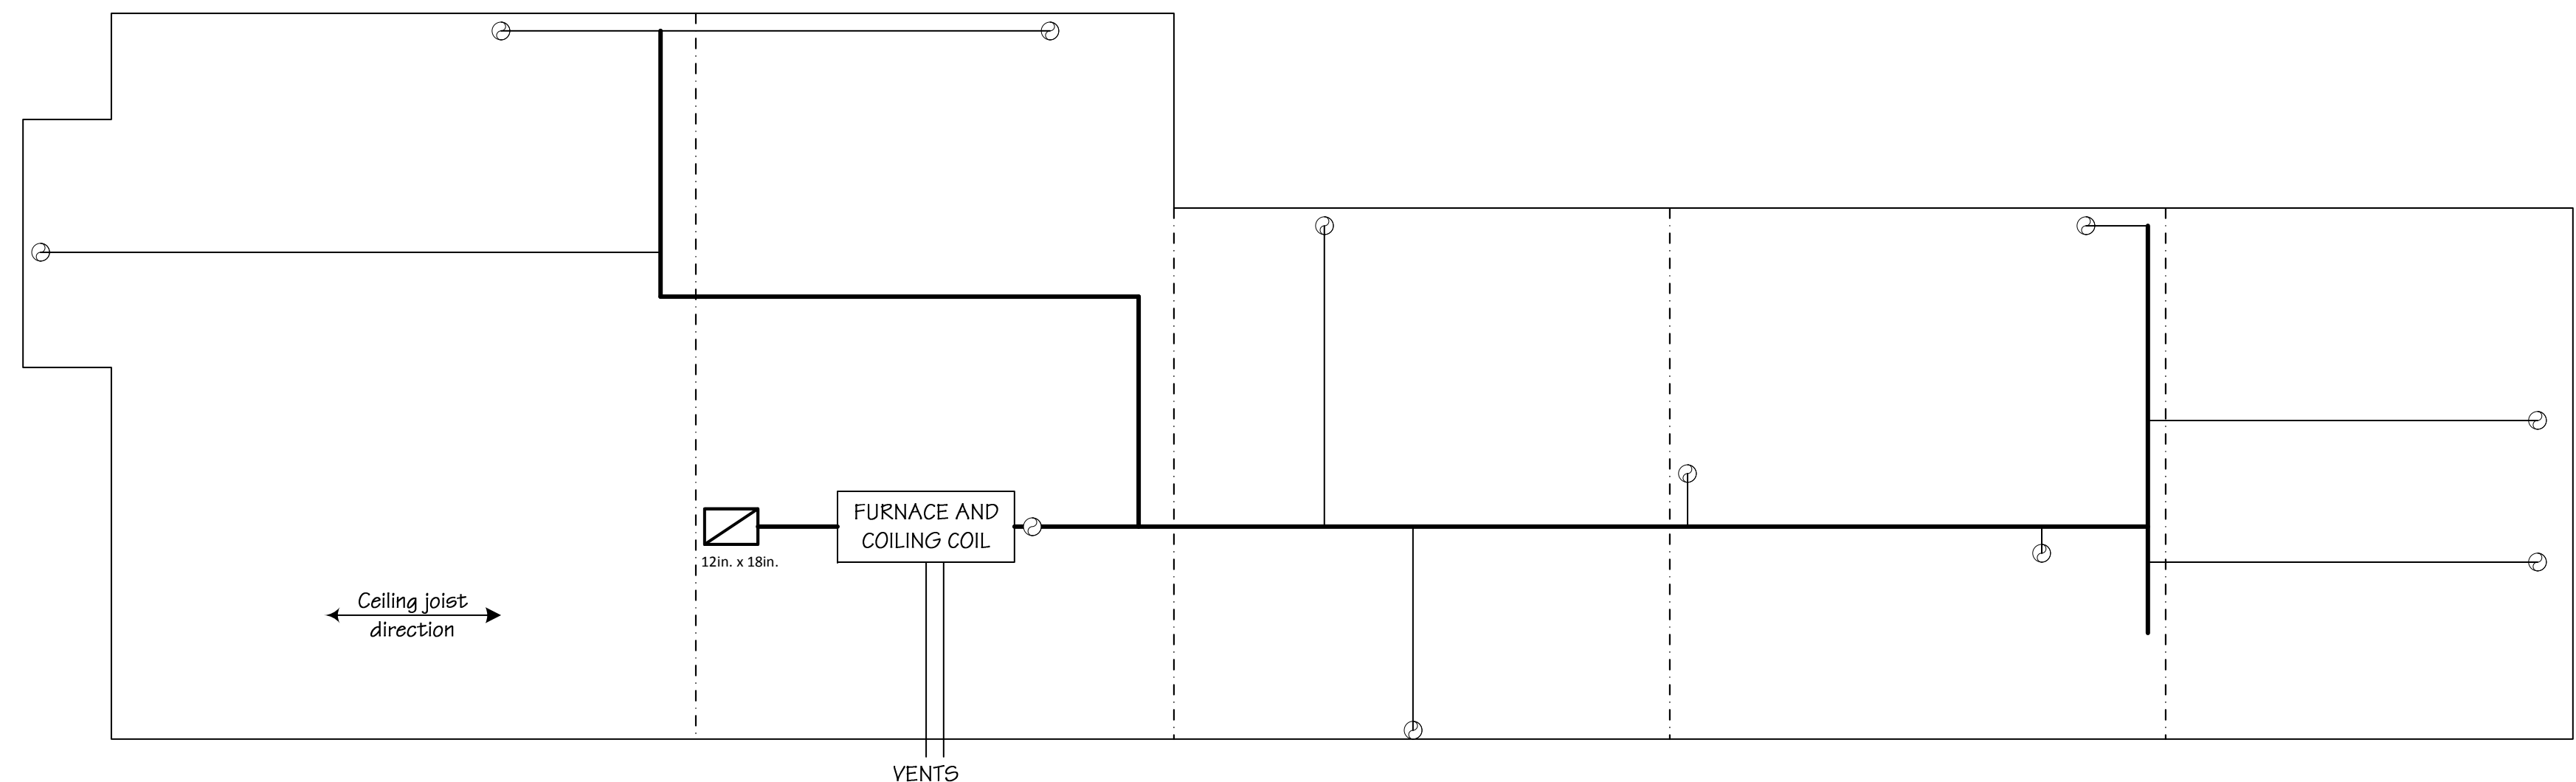

BASEMENT FLOOR PLAN

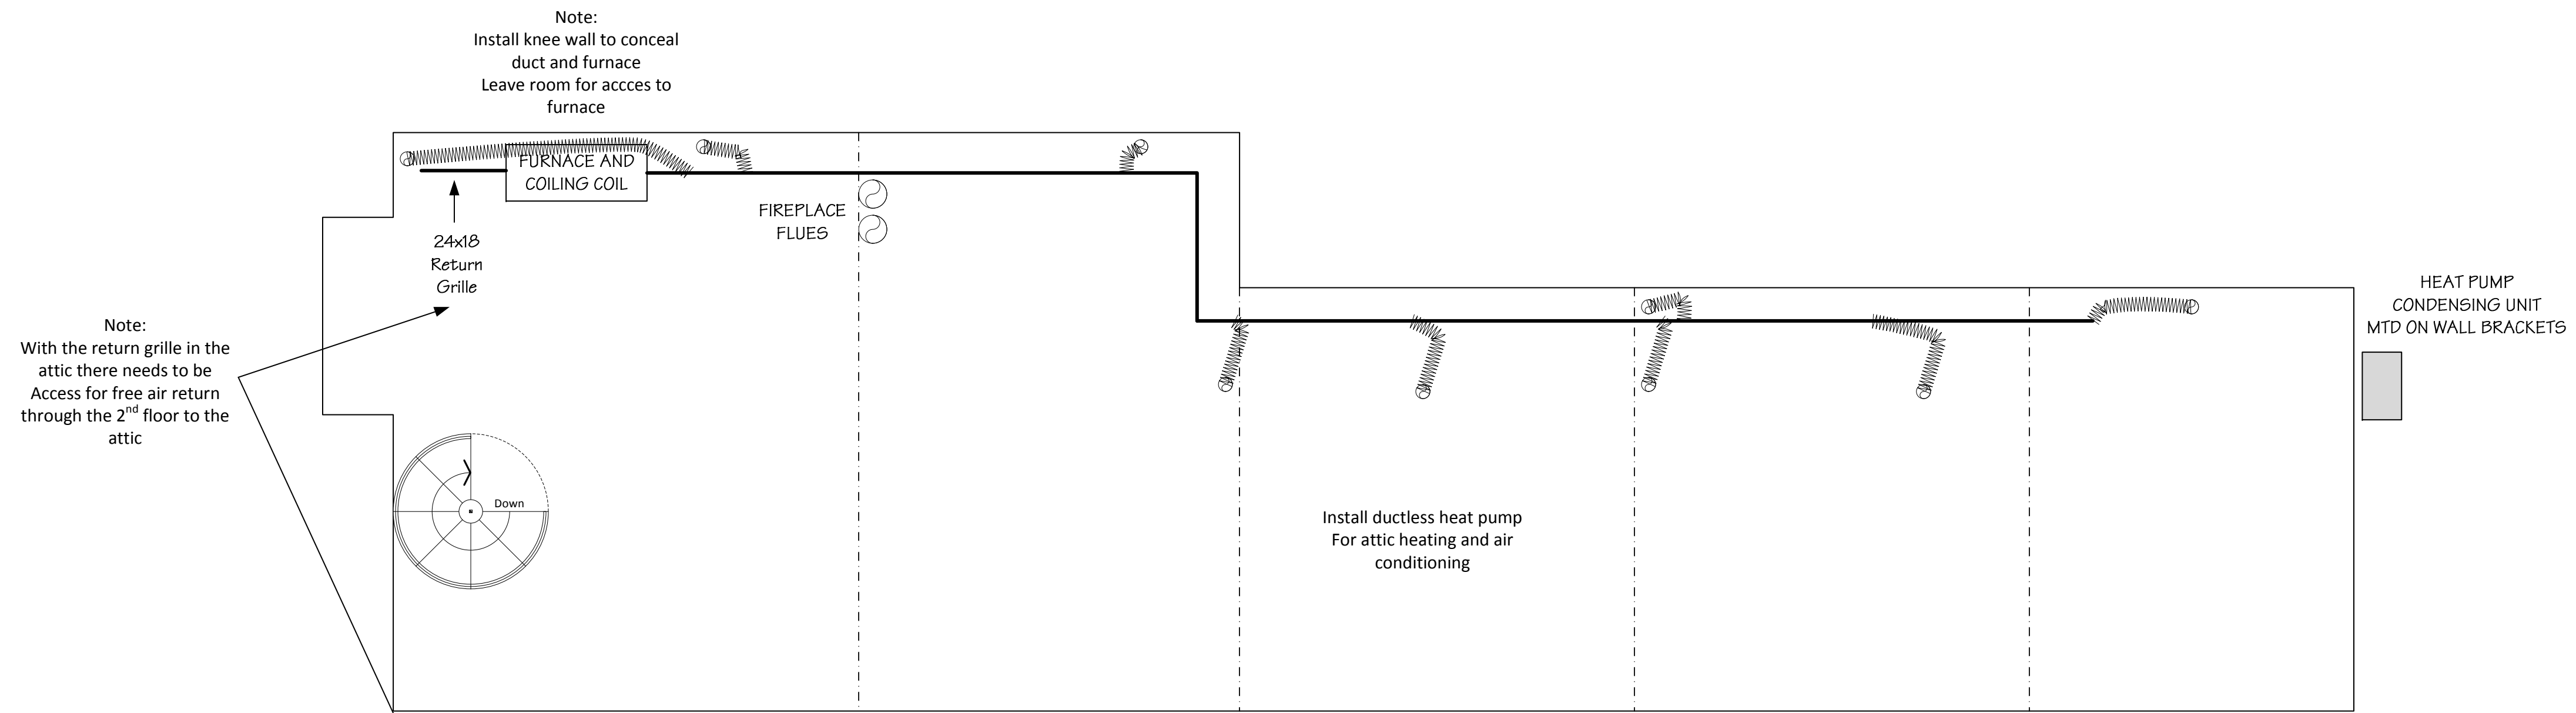

ATTIC FLOOR PLAN

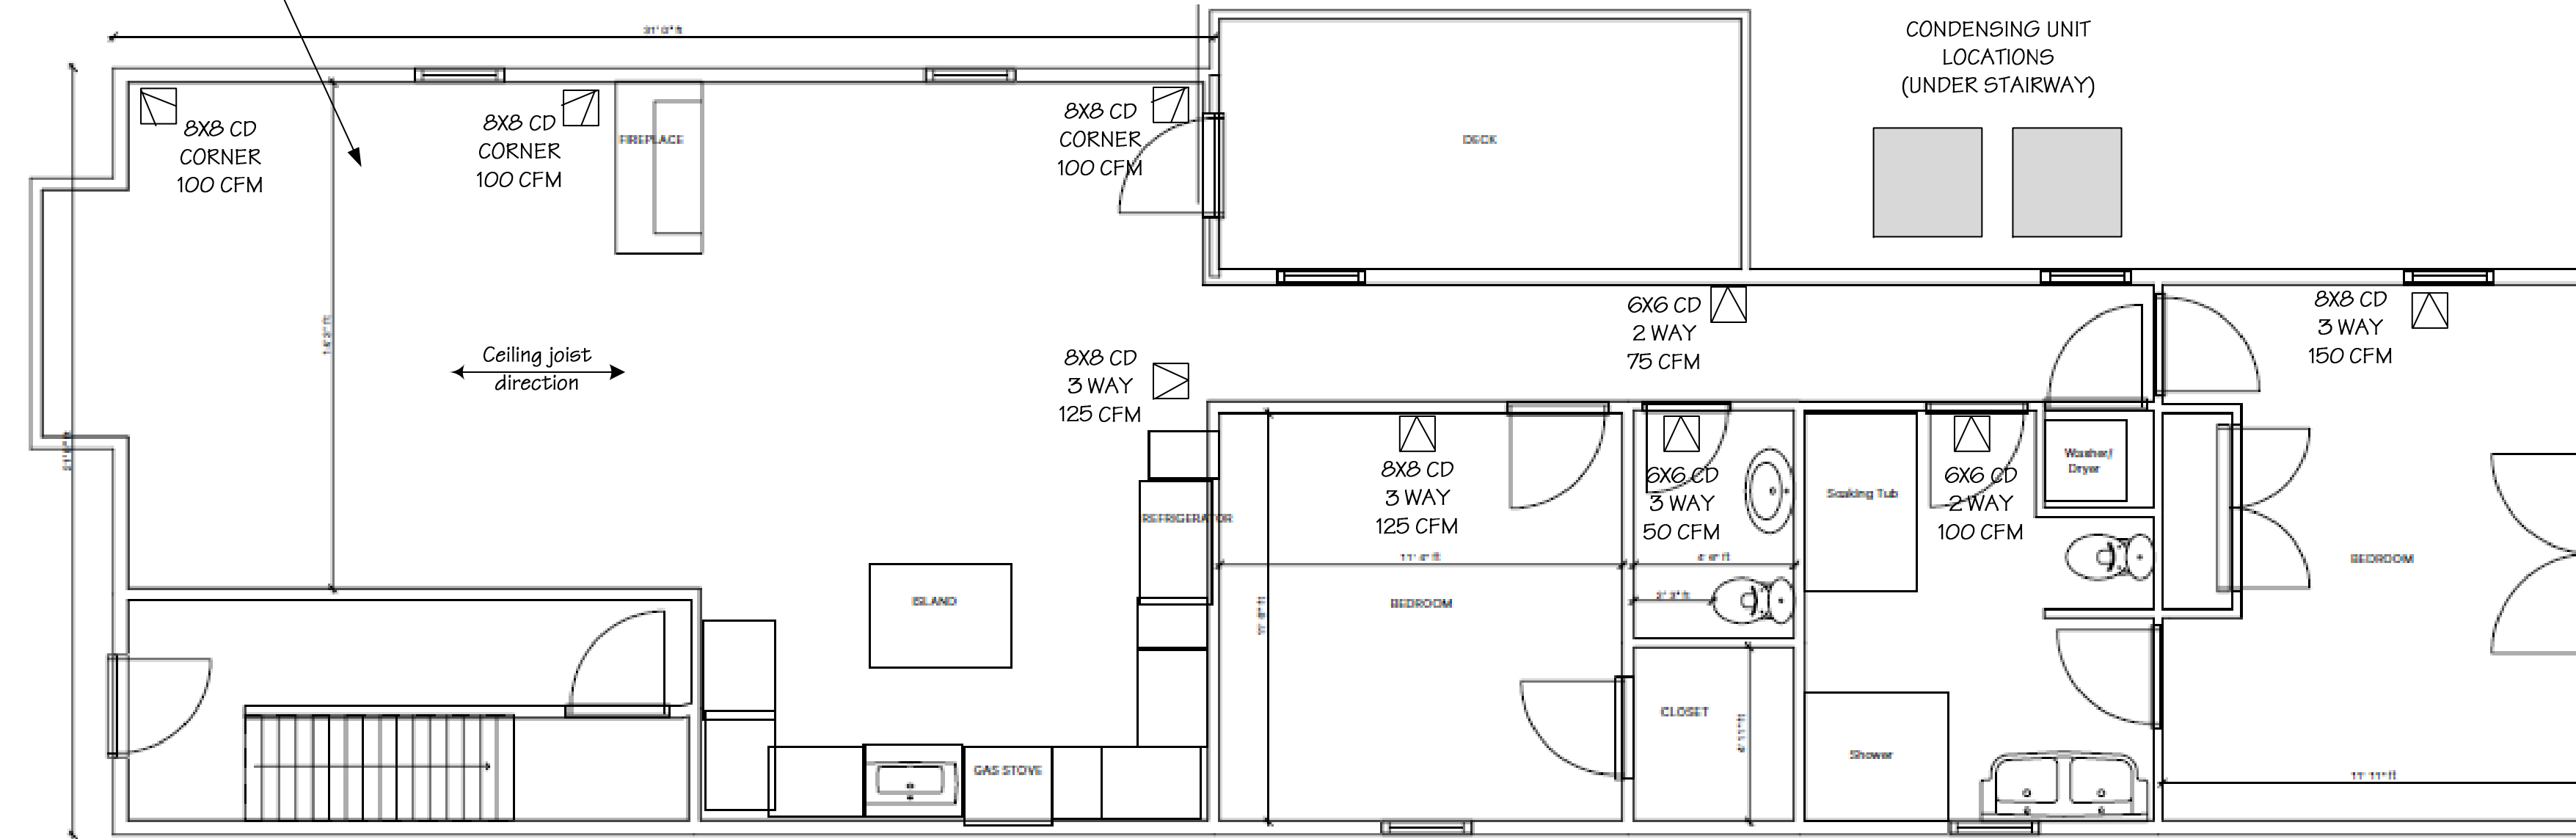

SECOND FLOOR PLAN