


73 Melbourne Street
Thomas Seekins
1/6/17
Deck Elevations

ELEVATION 1

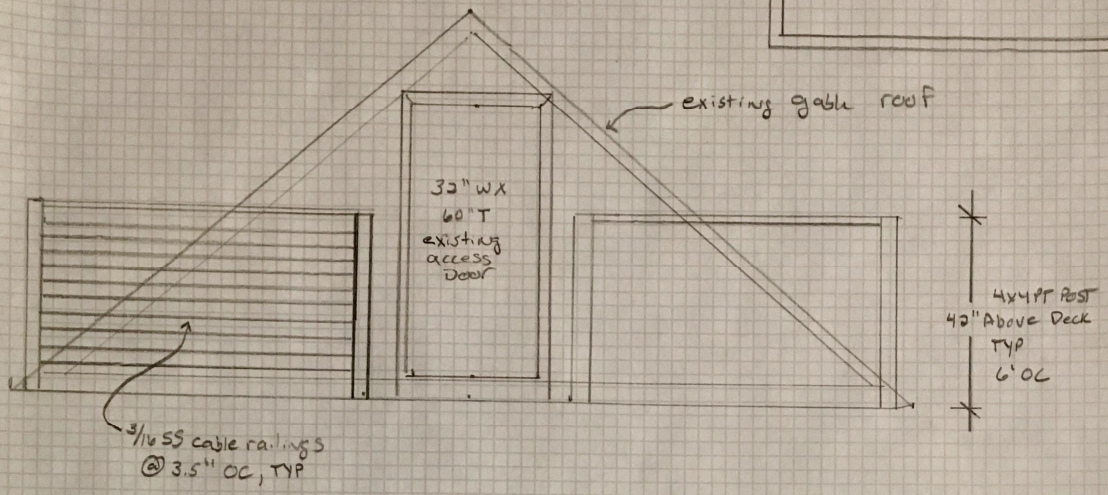

ELEVATION 2

