


**8" FOUNDATION DETAIL**  
Scale: 3/4"=1'

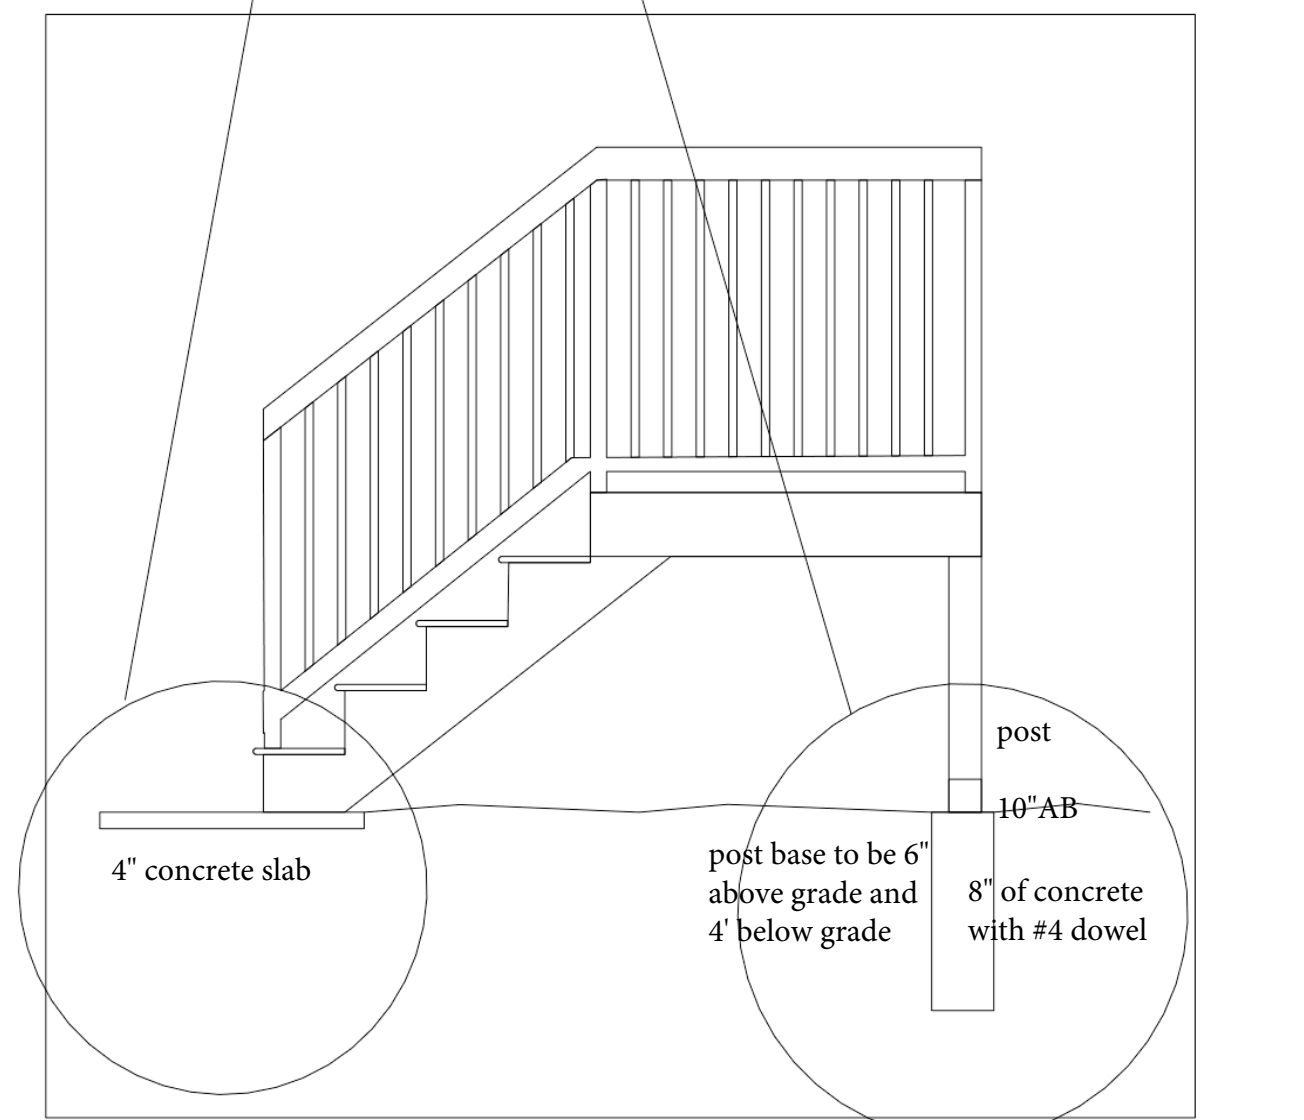

**Exterior Stair Footing Detail** 1/2"=1'-0"

FOUNDATION ONLY - REQUEST FOR PERMIT

**New Single Family**  
A M E N D M E N T  
5 Monument Street Portland, Maine

Rockwood Design Studio  
PO Box 520  
Mount Desert, ME 04660  
rockwooddesignstudio@gmail.com

Date: 10/24/17  
Revised: 11/2/17

FO