


DuctWork #1 Top View

SYSTEM
-0.854" s.p.
1733cfm

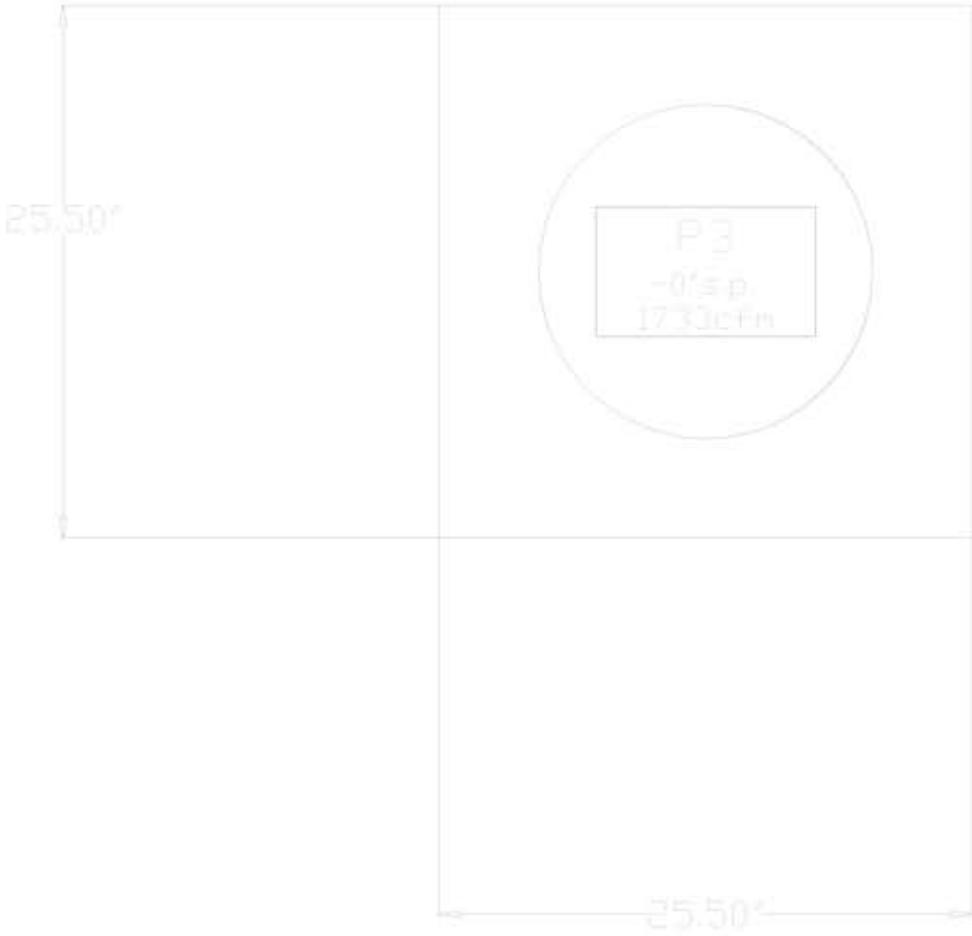

CAPTIVEAIR

JOB	91 Congress St #3	JOB #	1910478
LOCATION	PORTLAND, ME	DRAWN BY	BFC-21
DATE	11/26/2015	SCALE	Not To Scale
DWG #	1		
REV.			