


DuctWork #1 SE View

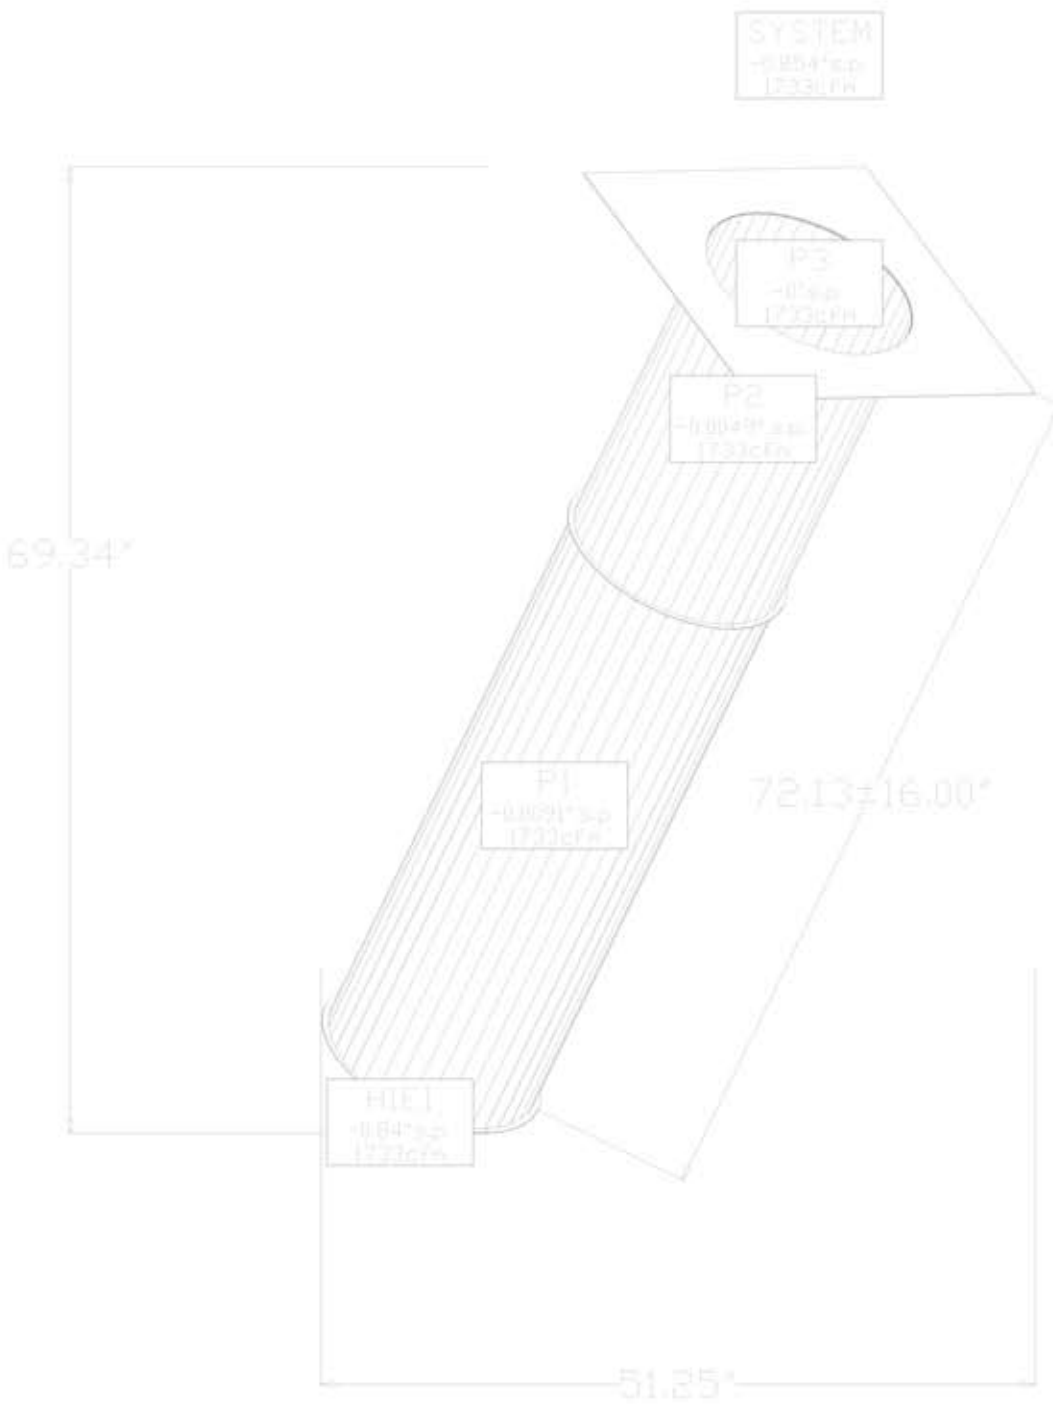

CAPTIVEAIR

JOB	91 Congress St #3	JOB #	1910478
LOCATION	PORTLAND, ME	DRAWN BY	BFC-21
DATE	11/26/2015	SCALE	Not To Scale
DWG #	1		
REV.			