

**1 Electrical Plan**  
1/4"=1'-0"

**Legend of Symbols**

- |      |                             |      |  |
|------|-----------------------------|------|--|
| ⊖R1  | Equipment Outlet, see specs | ⊖BQ  | Convenience outlet located at banquette base |
| ⊖C15 | Convenience outlet, 15" AFF | ⊖C36 | Convenience outlet, 36" AFF                  |
| ⊖C48 | Convenience outlet, 48" AFF | ⊖C38 | Convenience outlet, 38" AFF                  |

**General Notes:**


- Contractor to review all equipment & install outlets and/or other electrical service as indicated in manufacturer's product literature. See Equipment Plan A5 for equipment locations. Notify Architect if any requirements need further installation information.
- Electrical contractor to coordinate with HVAC contractor regarding electrical service and connections to all new HVAC and ventilation/exhaust equipment. See equipment cut sheets and drawings provided as attachment to these drawings; outlets/services not shown on this sheet. Work includes both interior and rooftop equipment.
- All outlets near wet services to be GFI.
- All outlets to be mounted horizontally unless otherwise noted.
- Provide dedicated outlets as required for equipment.. At convenience outlets located above back bar (C48), provide dedicated line for every two outlets.

# 90 CONGRESS STREET RESTAURANT / Electrical Plan

90 Congress Street, Portland, Maine 04101

December 16, 2013

Reiter Architecture & Design / PO Box 275 / Brooklin ME 04616 / 207-359-2300 / laurenjreiter@yahoo.com

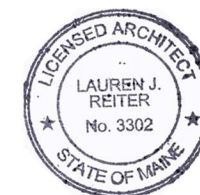

# A-11