

74-76 MUNJOY STREET

RENOVATION/ADDITION FOUR UNIT APARTMENT BUILDING

OWNER  
 EICKEVITT & ELIZABETH ATTERBURY  
 PENNSULA PROPERTIES LLC  
 92 BECKETT ST # 1  
 PORTLAND, ME 04101



**DEXTRIOUS CREATIVE**

PORTLAND, ME 04102  
 TRACIE REED, ARCHITECT  
 1243B, W. LEE ST # 104C  
 traciereed@dextrouscreative.com  
 207.639.0459 (cell)

PROJECT TEAM

GENERAL CONTRACTOR

EICKEVITT & ELIZABETH ATTERBURY  
 PENNSULA PROPERTIES LLC  
 92 BECKETT ST # 1  
 PORTLAND, ME 04101

STRUCTURAL ENGINEER

ALBUREGON  
 RESURGENCE ENGINEERING  
 61 INDIA STREET, SUITE 7  
 PORTLAND, ME 04101  
 ALBUREGONENGINEERING.COM  
 207.639.9999 (CELL)

No.	Description	Date

First Floor / Lift Safety Plan

Project number 16-28\_74 MUNJOY


Date 04.10.17

Drawn by T.J.R


Checked by T.J.R

A-1.1

Scale 1/4" = 1'-0"

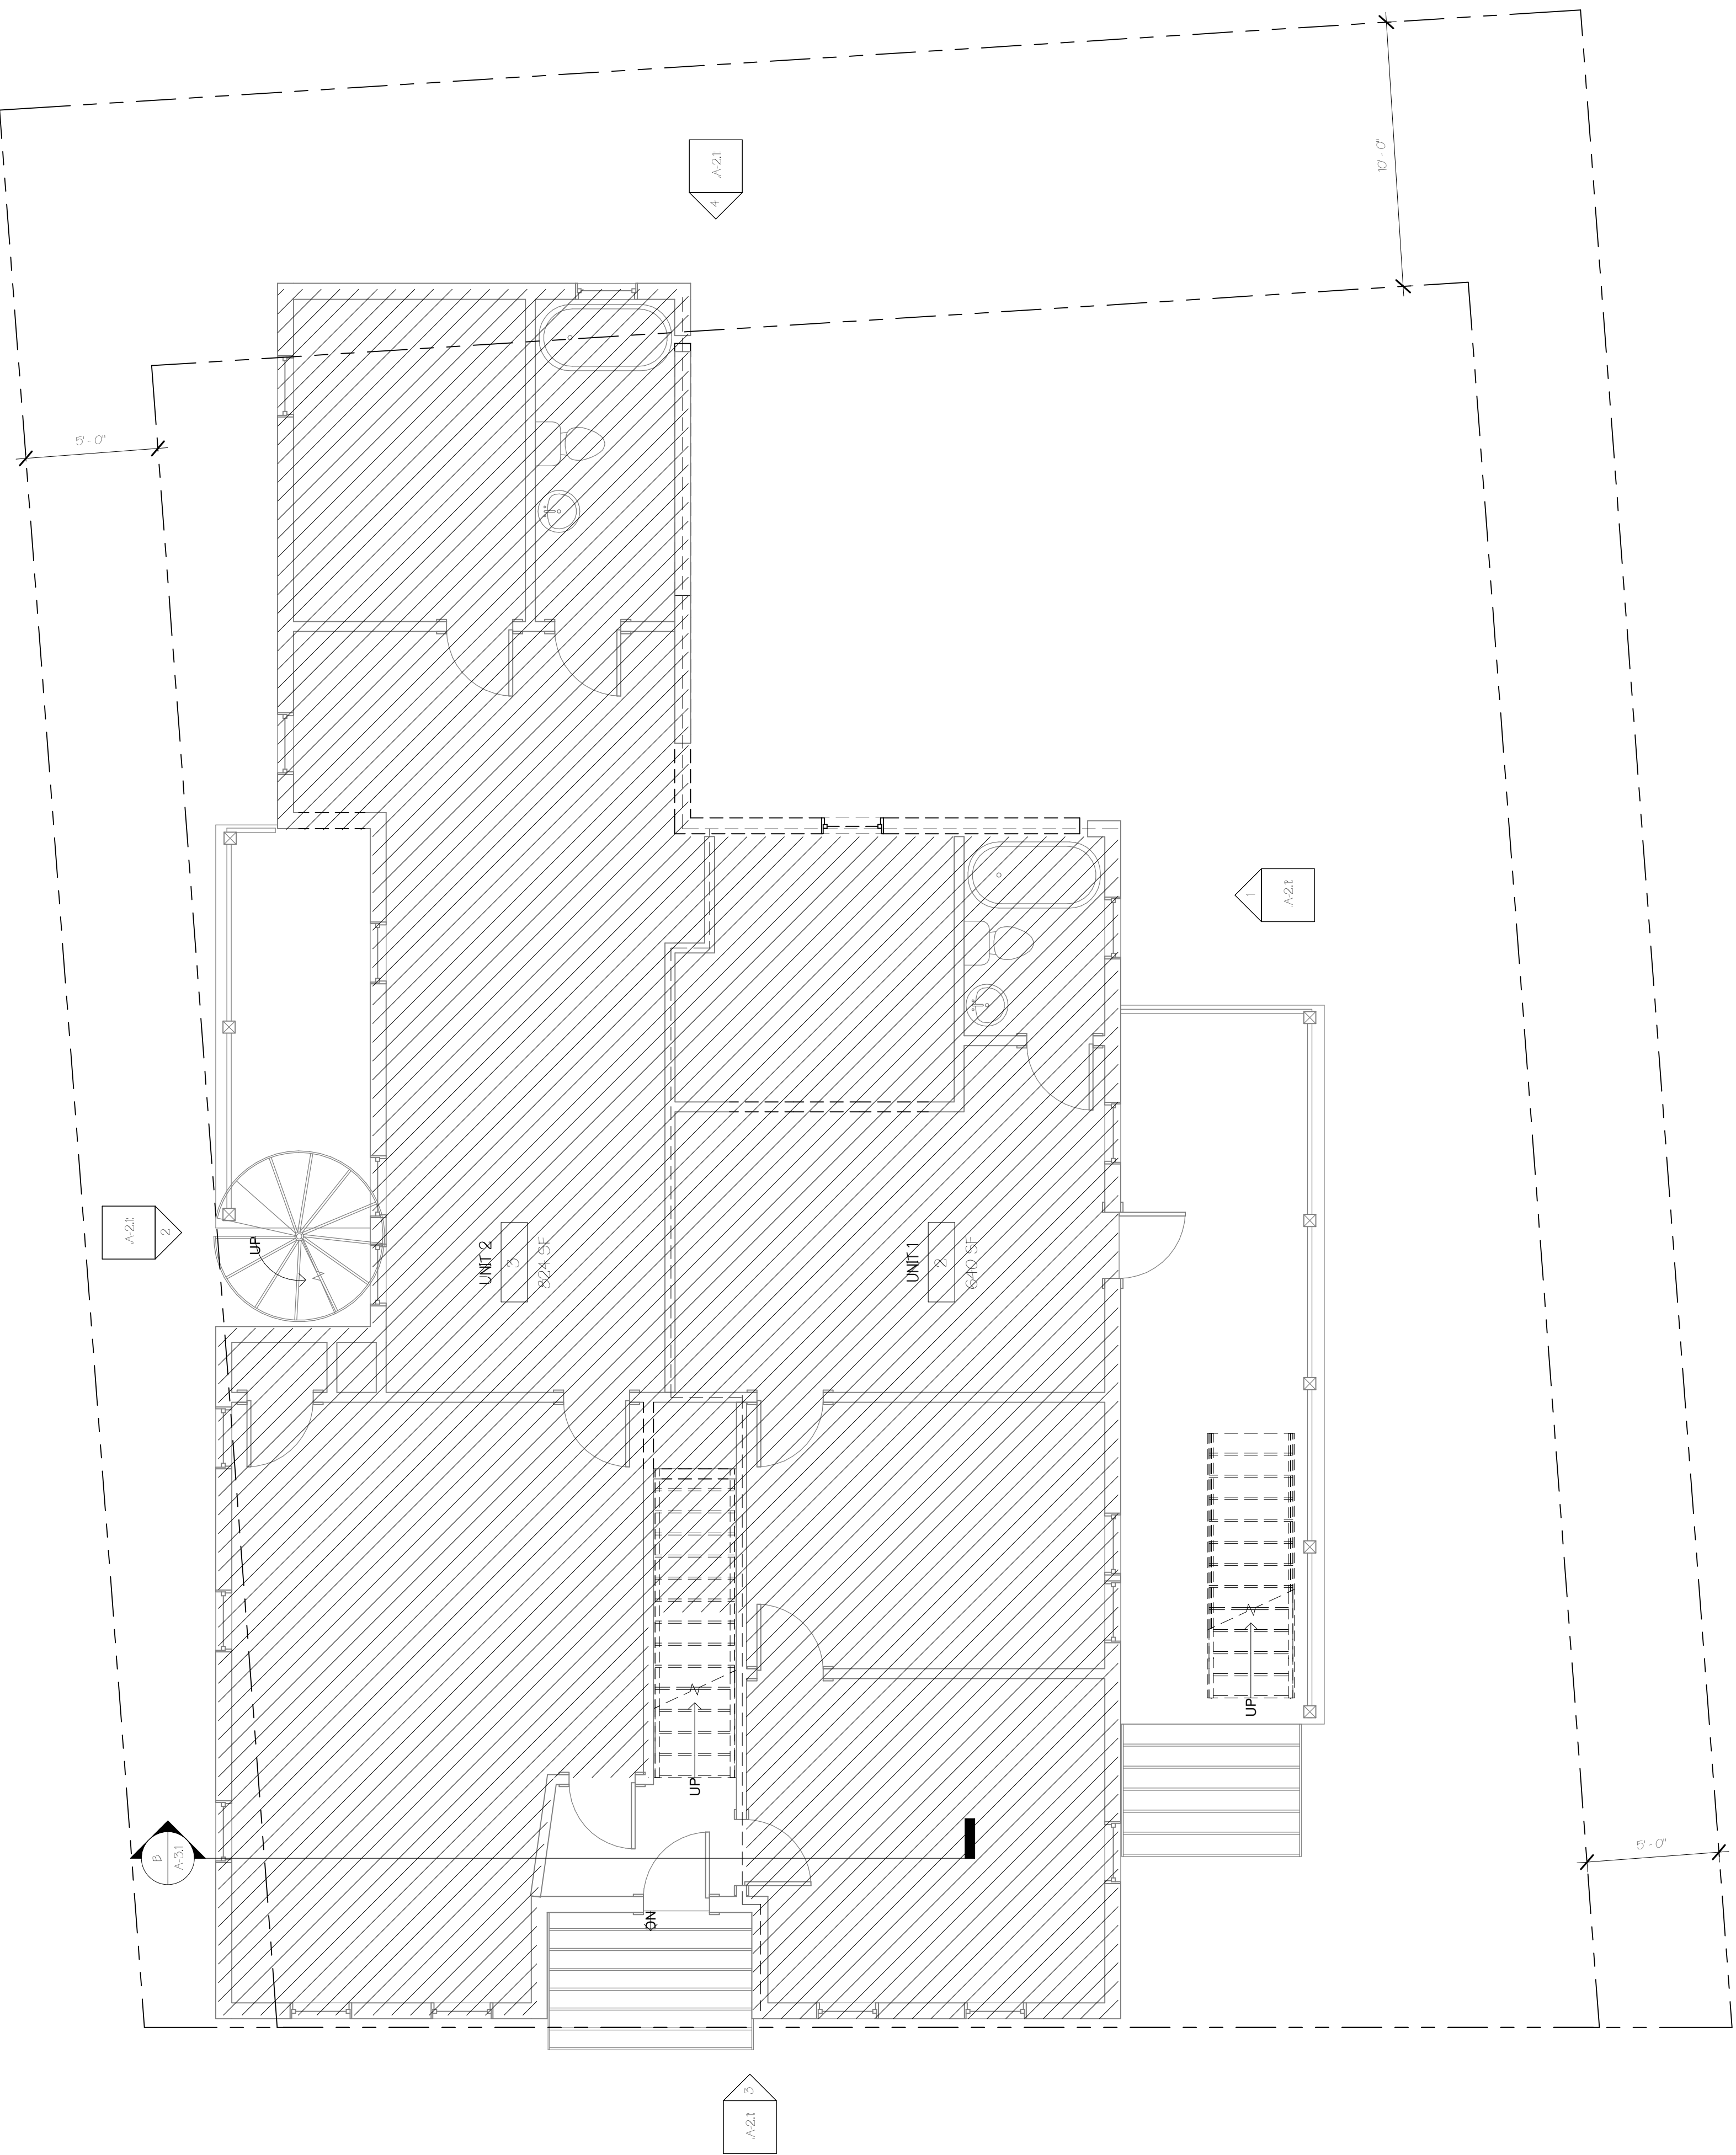

2 First Floor Existing Demo  
 1/4" = 1'-0"

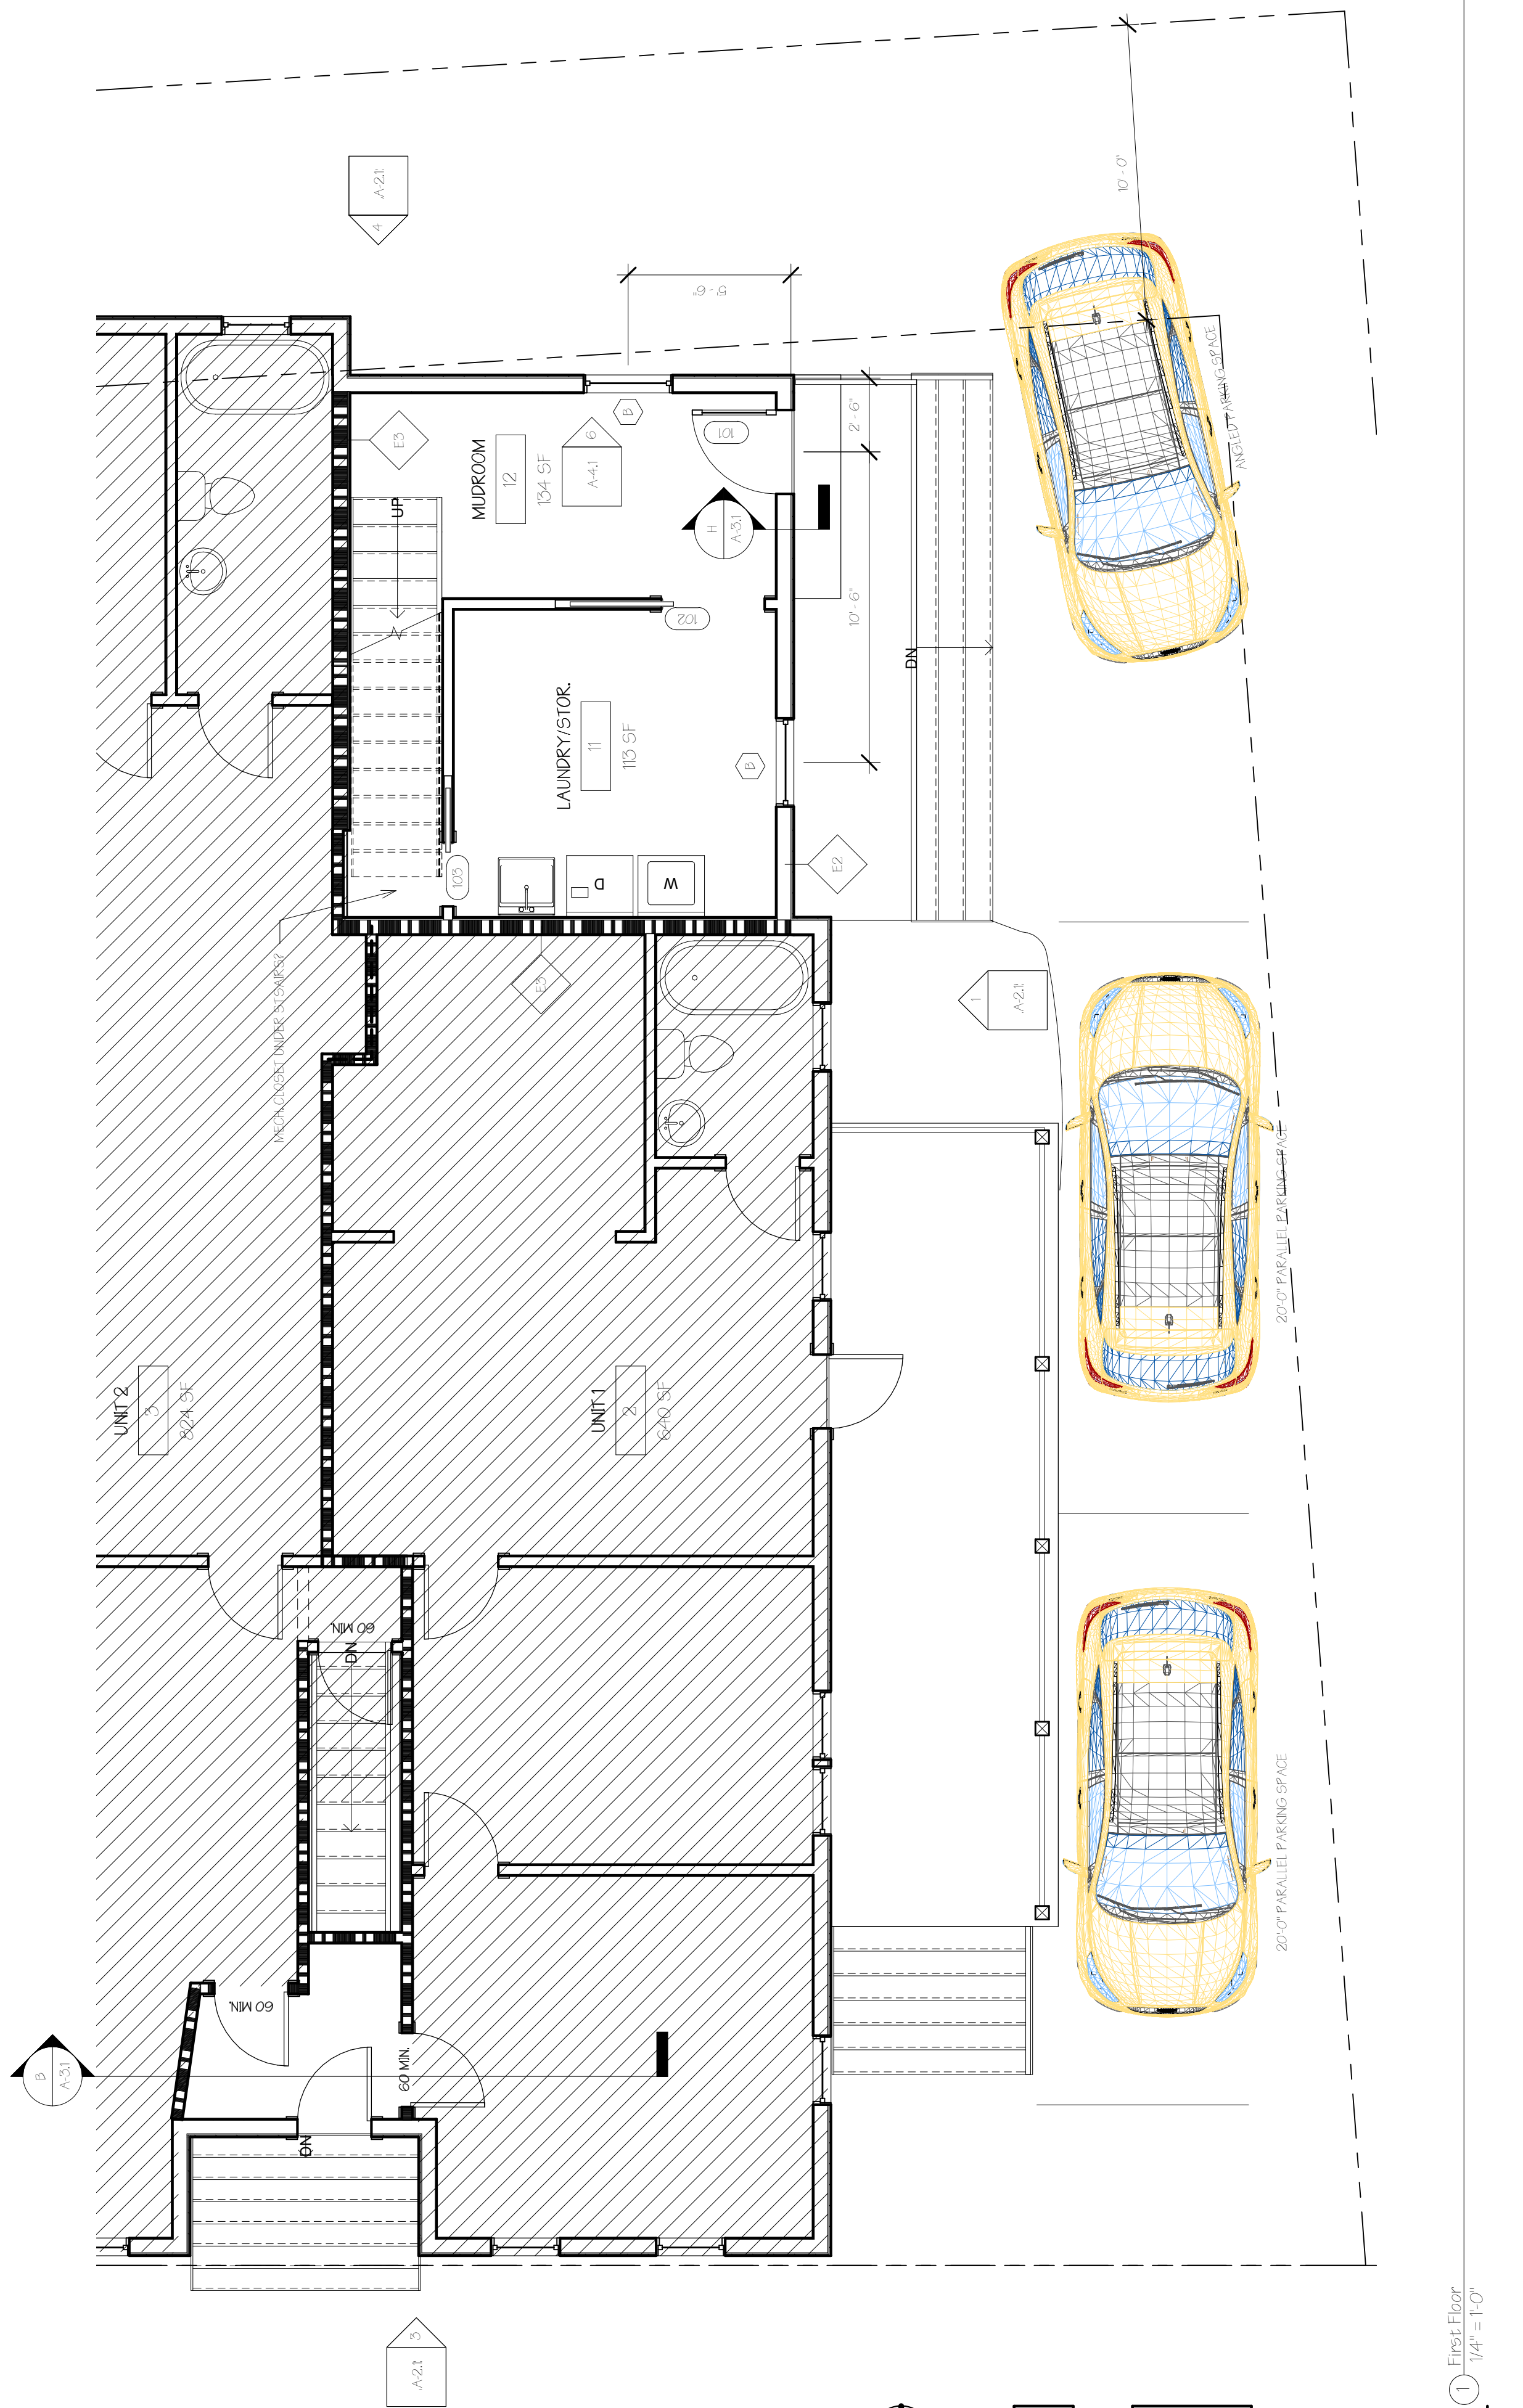

1 First Floor Lift Safety Plan  
 1/4" = 1'-0"

