

74-76 MUNJOY STREET

RENOVATION/ADDITION FOUR UNIT APARTMENT BUILDING

OWNER:
LEE KEVITT & ELIZABETH ATTERBURY
PENNSULA PROPERTIES LLC
82 BECKETT ST # 1
PORTLAND, ME 04101



DEXTRIOUS CREATIVE

PORTLAND, ME 04102
TRACIE REED, ARCHITECT
1242B, VAN LEEB ST #204C
traciereed@dextrouscreative.com
207.639.0459 (cell)

PROJECT TEAM

GENERAL CONTRACTOR
LEE KEVITT & ELIZABETH ATTERBURY
PENNSULA PROPERTIES LLC
82 BECKETT ST # 1
PORTLAND, ME 04101

STRUCTURAL ENGINEER
AL RESURGEN
RESURGENCE ENGINEERING
61 INDIA STREET, SUITE 7
PORTLAND, ME 04101
ALB@RESURGENCEENGINEERING.COM
207.635.5895 (CELL)

No.	Description	Date

Second Floor / Lift Safety Plan

Project number: 16-28_74 MUNJOY


Date: 04.10.17

Drawn by: T.J.R.


Checked by: T.J.R.

A-12

Scale: 1/4" = 1'-0"

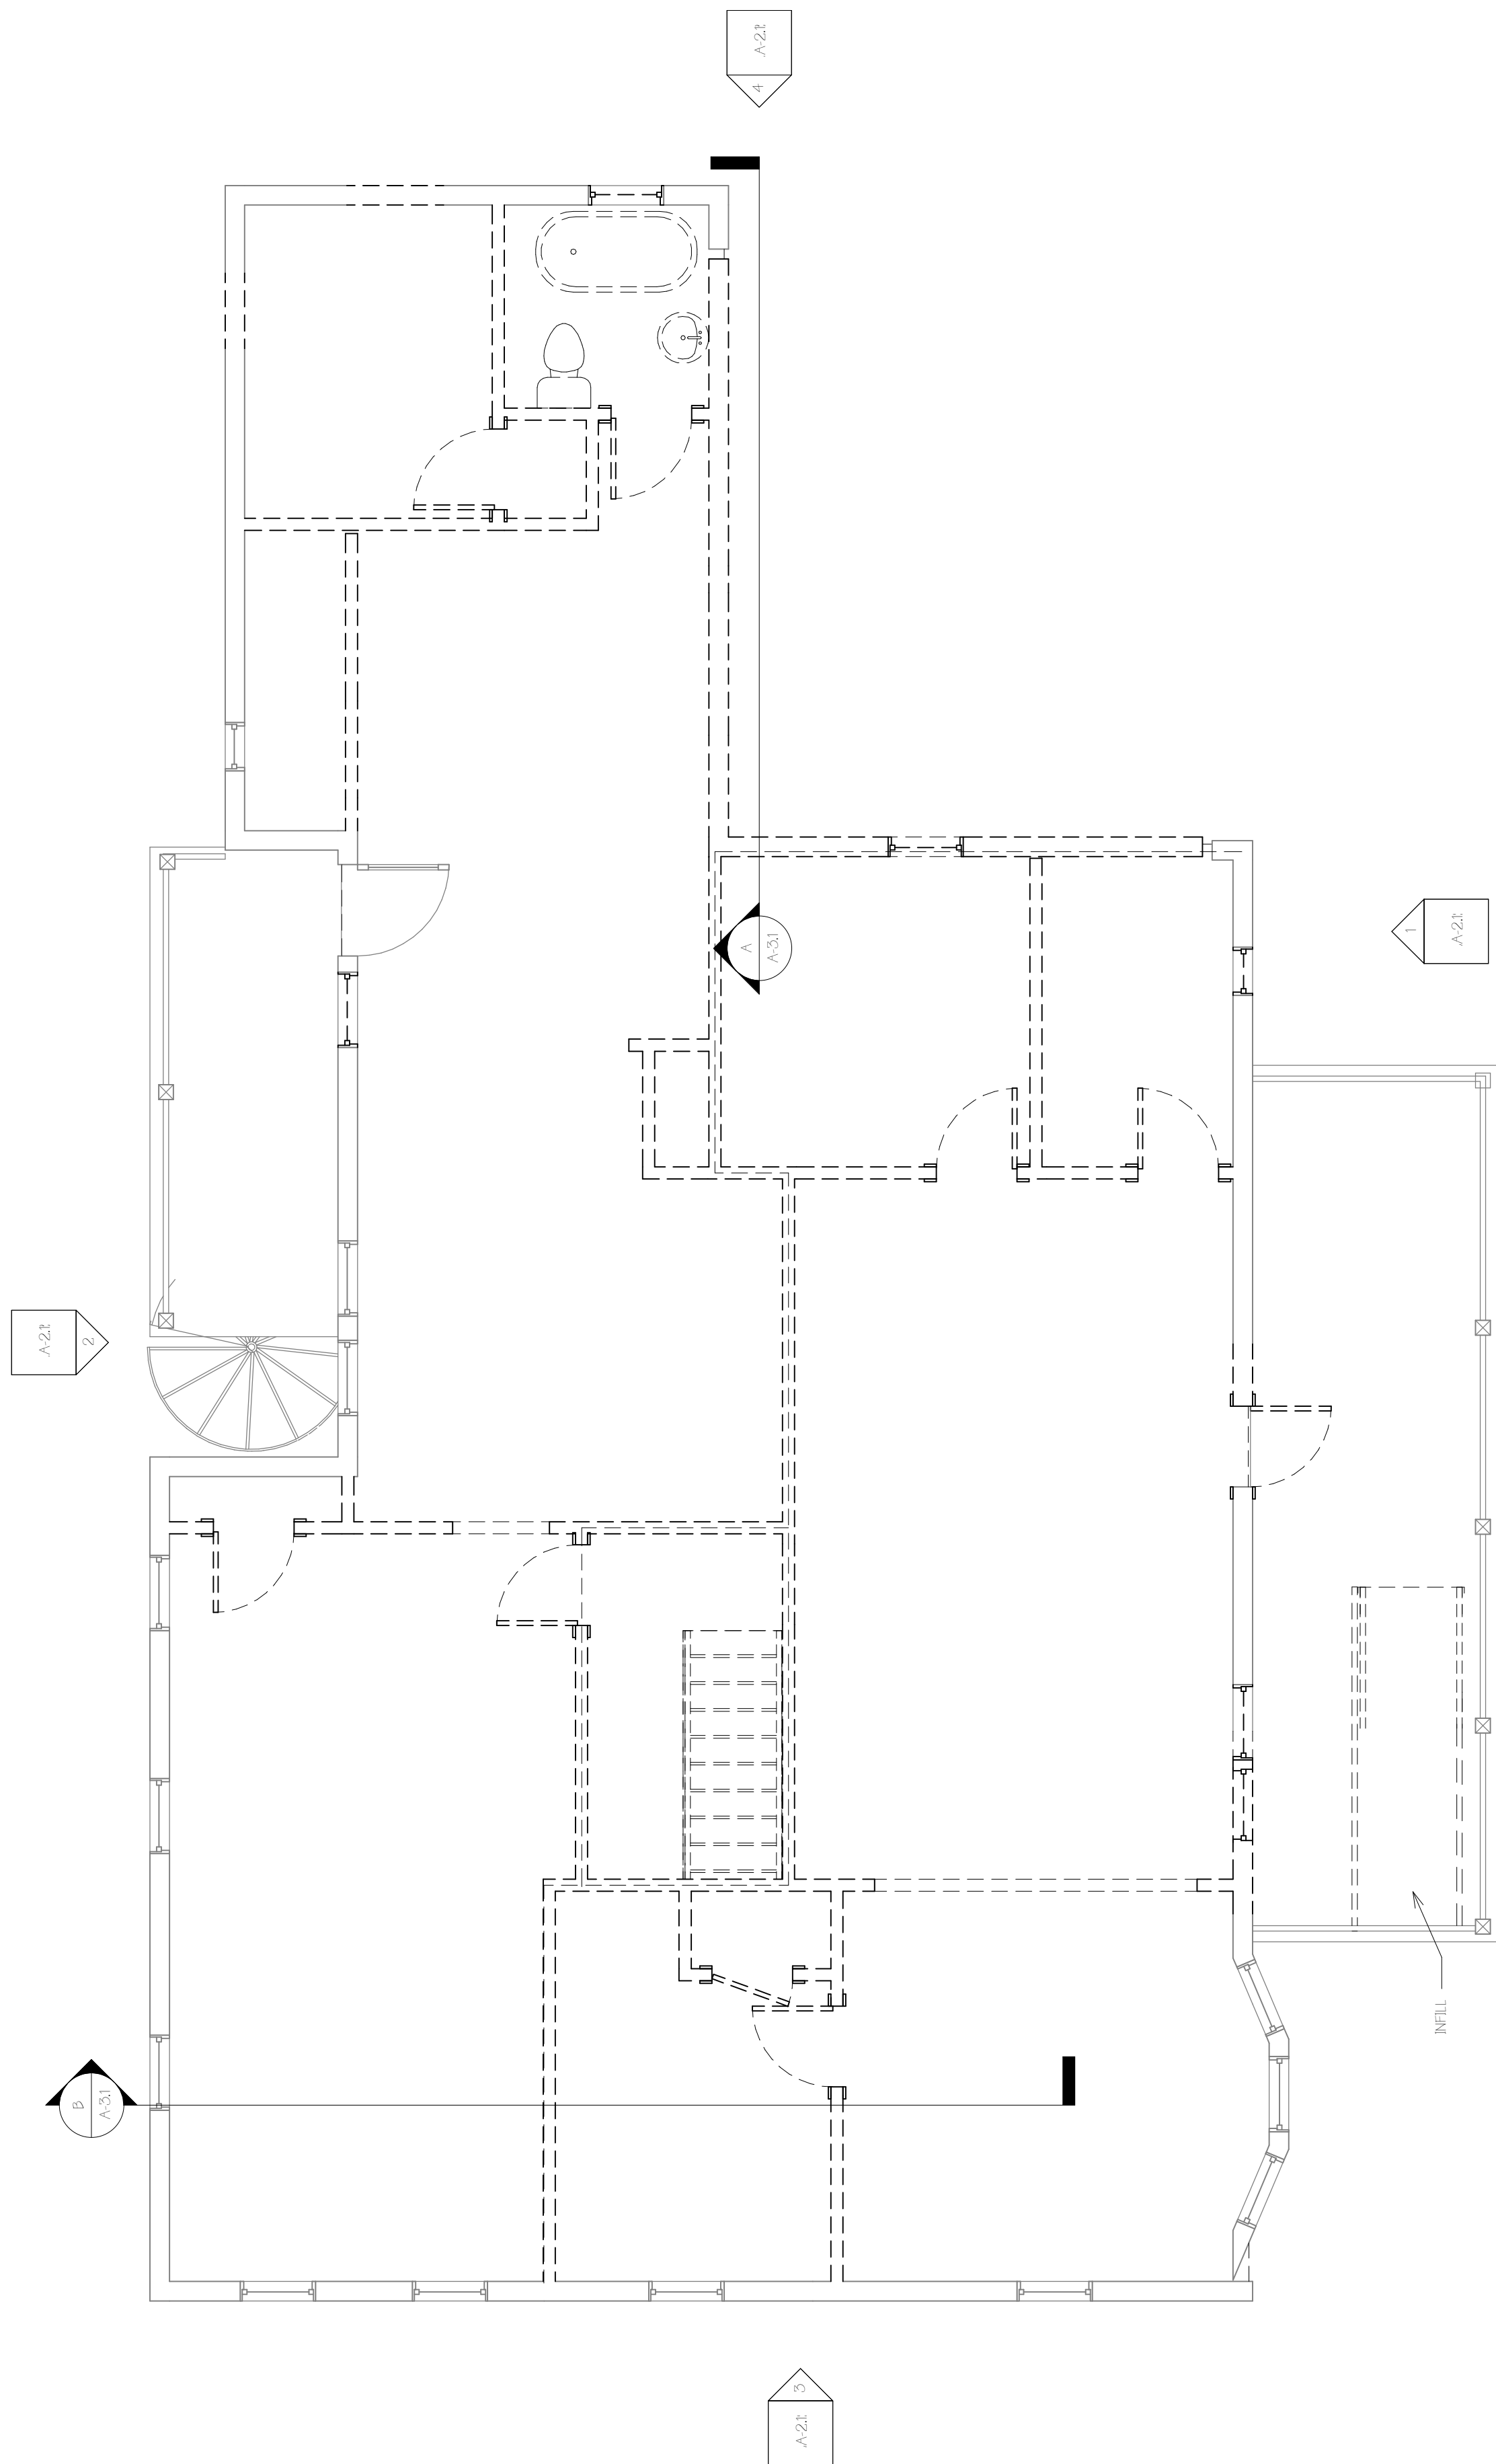

2 Second Floor Existing/Demo
1/4" = 1'-0"

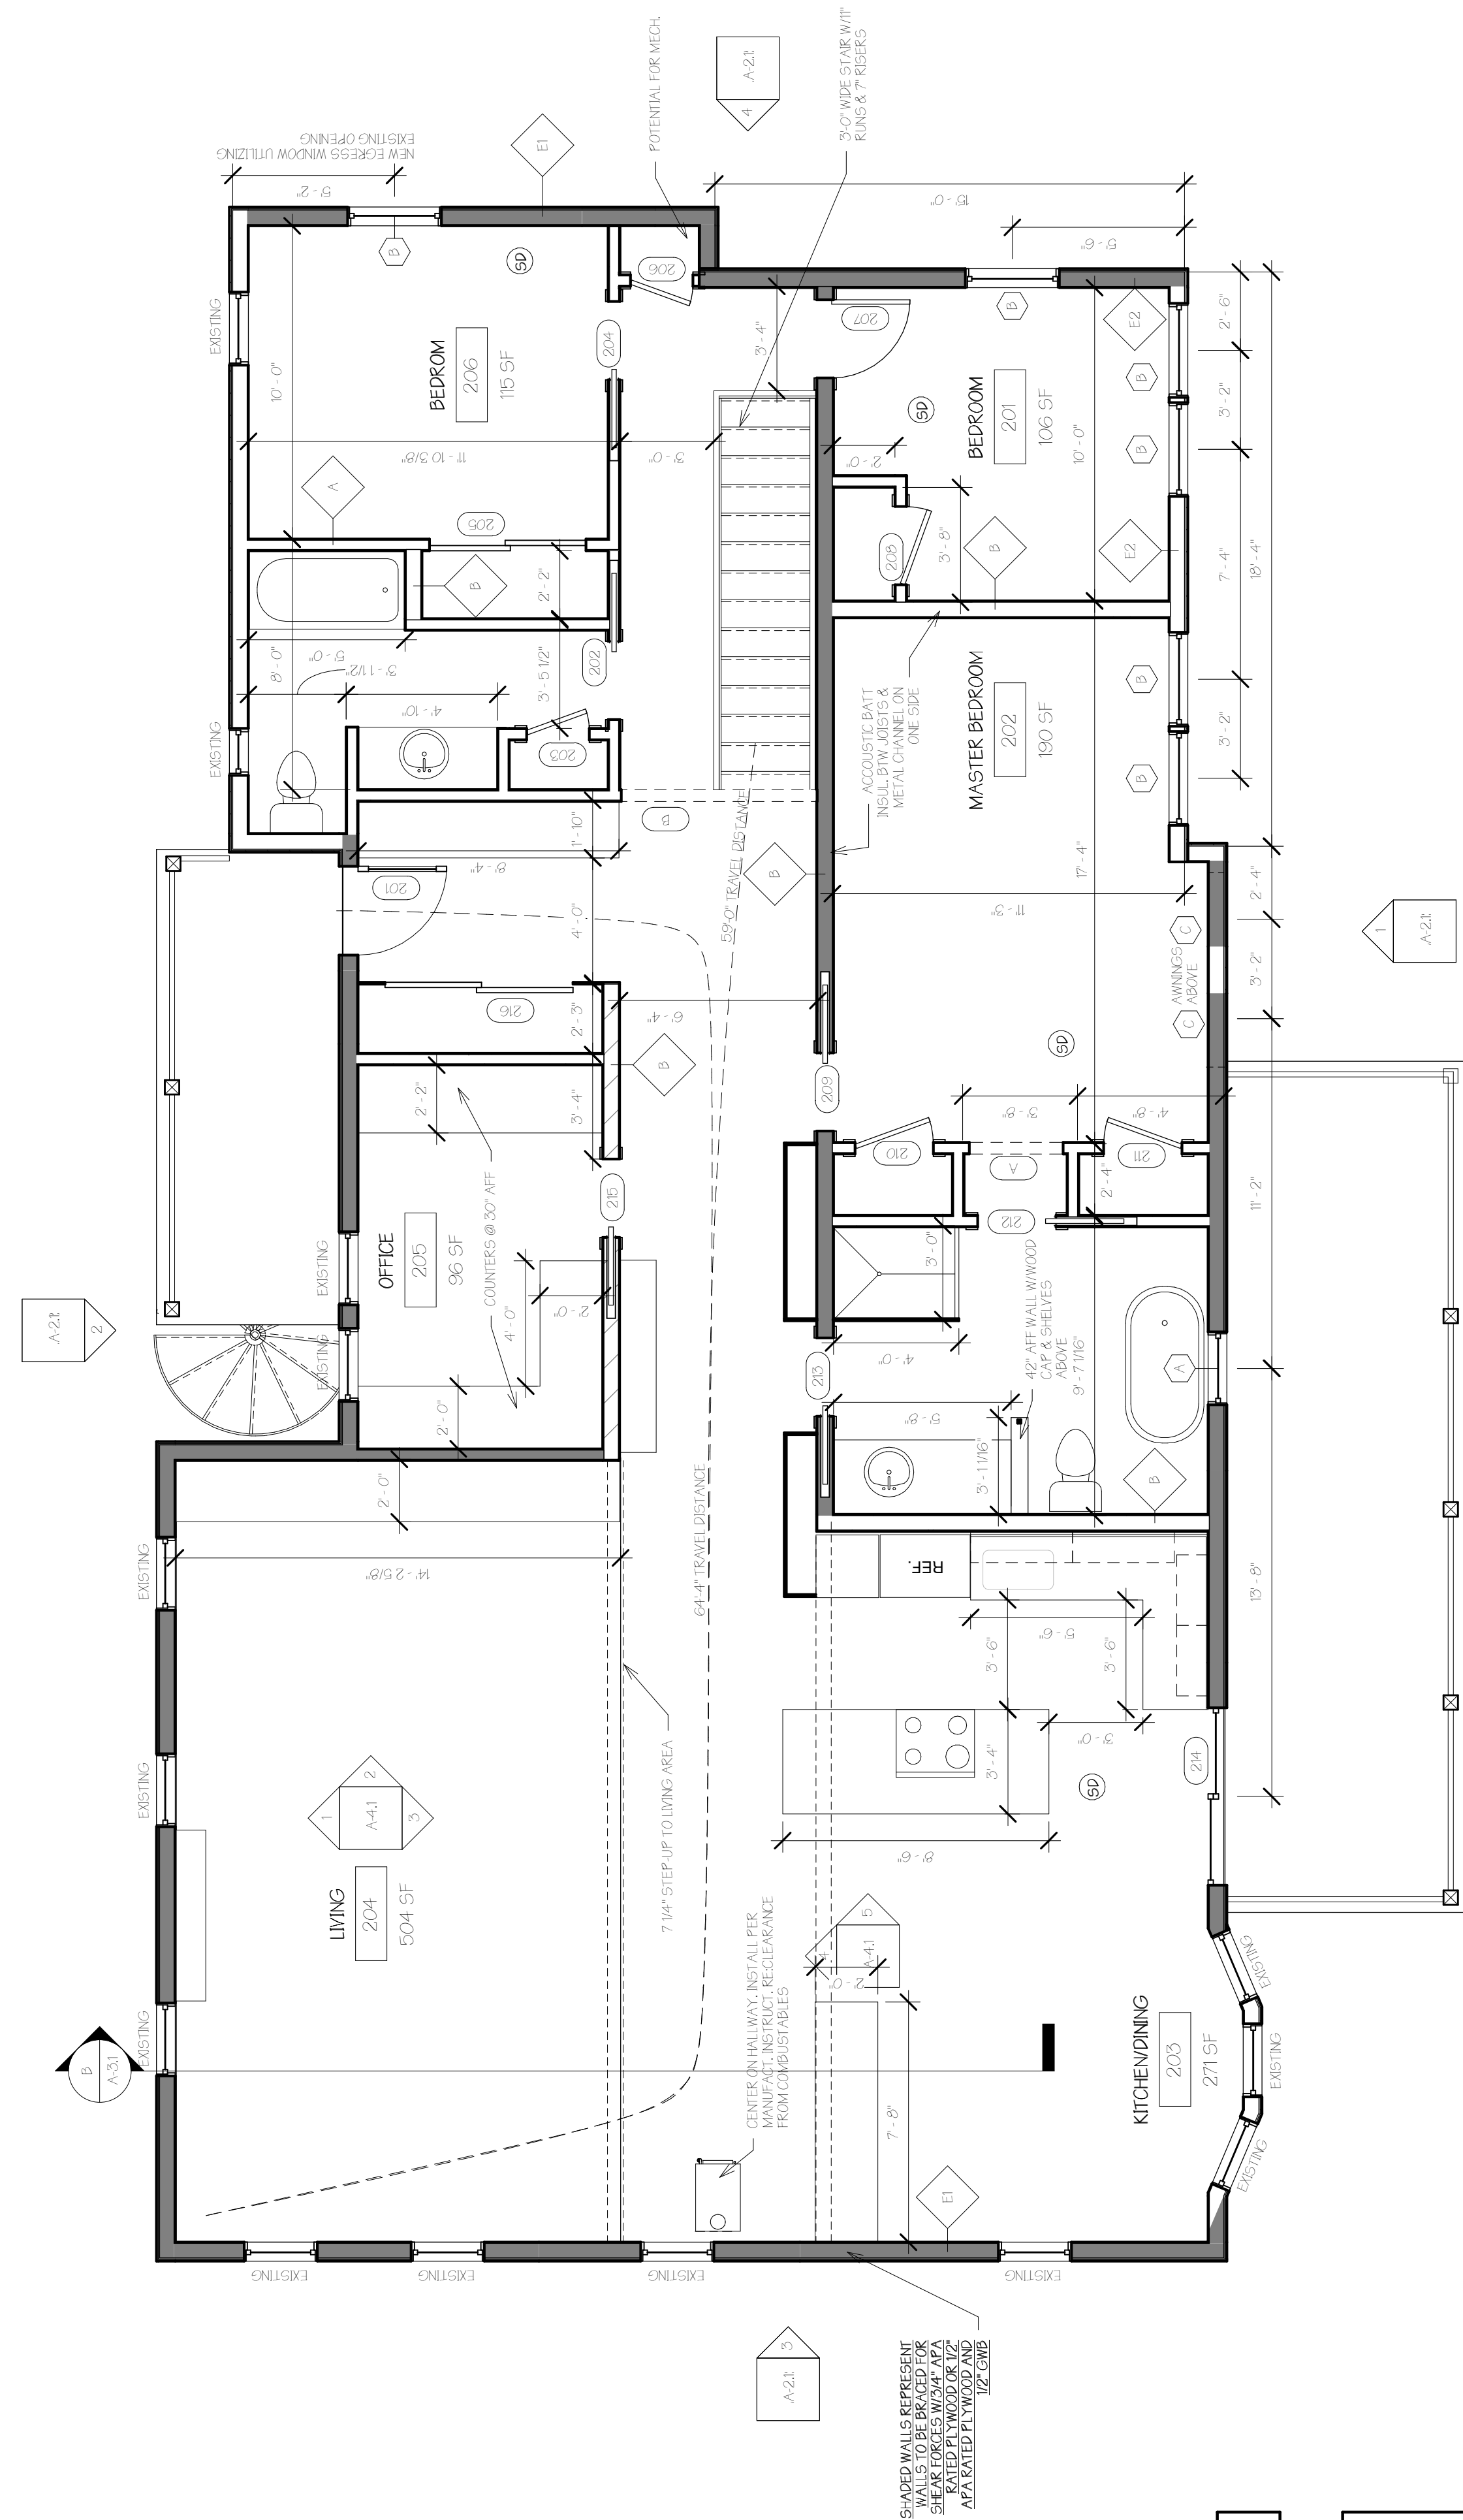

1 Second Floor
1/4" = 1'-0"

