

74-76 MUNJOY STREET

RENOVATION/ADDITION FOUR UNIT APARTMENT BUILDING

OWNER
J.C. KEVITT & ELIZABETH ATTERBURY
PENNSULA PROPERTIES LLC
82 BECKETT ST # 1
PORTLAND, ME 04101



DEXTRIOUS CREATIVE

PORTLAND, ME 04102
TRACIE REED, ARCHITECT
1243B, VIA LEEB APT B04C
traciereed@dextrouscreative.com
207.635.9895 (cell)

PROJECT TEAM

GENERAL CONTRACTOR
J.C. KEVITT
PENNSULA PROPERTIES LLC
82 BECKETT ST # 1
PORTLAND, ME 04101

STRUCTURAL ENGINEER
AL HUSSEIN
RESURGENCE ENGINEERING
61 INDIA STREET, SUITE 7
PORTLAND, ME 04101
ALH@RESURGENCEENGINEERING.COM
207.635.9895 (CELL)

No.	Description	Date

Existing Elevations

Project number 16-28_74 MUNJOY



Date 04.10.17

Drawn by T.J.R

Checked by T.J.R

A-2.1

Scale 1/4" = 1'-0"

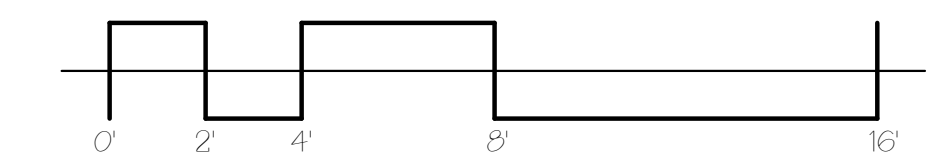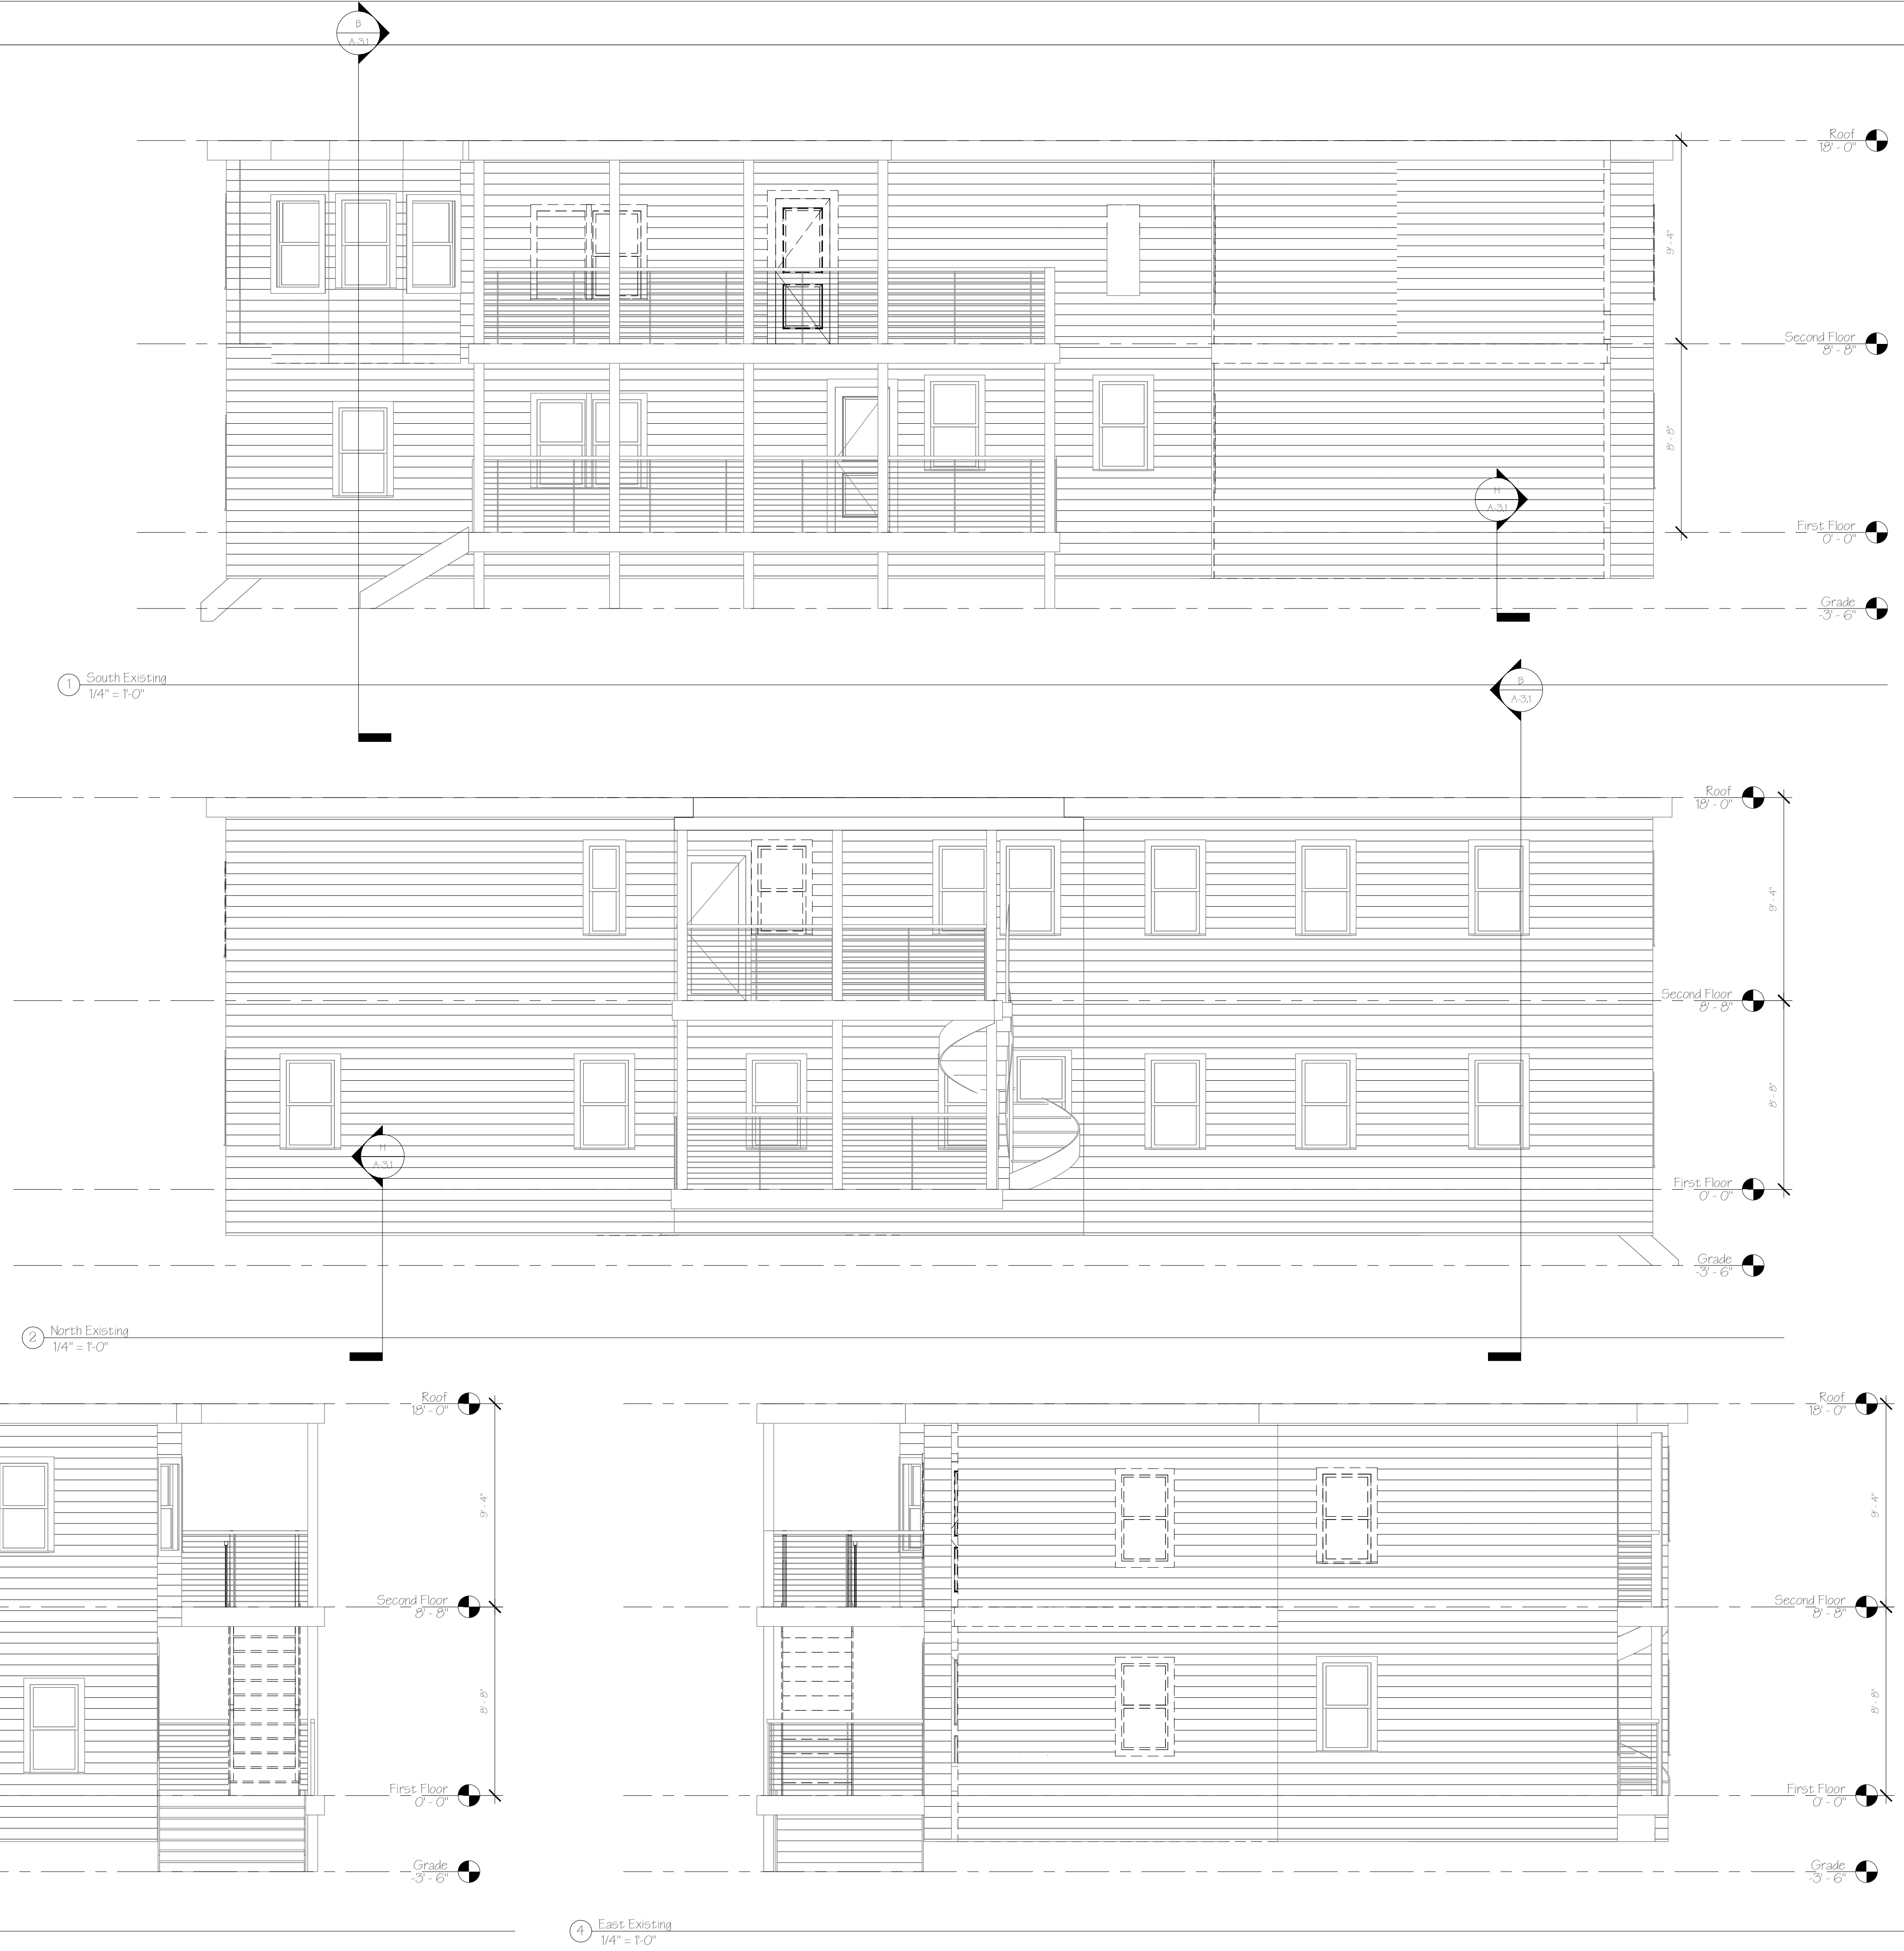

4/10/2017 3:56:54 PM