

74-76 MUNJOY STREET

RENOVATION/ADDITION FOUR UNIT APARTMENT BUILDING
 OWNER: JACQUELYNNE & ELIZABETH ATTERBURY
 PENNSULA PROPERTIES LLC
 82 BECKETT ST # 1
 PORTLAND, ME 04101



PORTLAND, ME 04102
 TRACIE REED, ARCHITECT
 1243B, VAN LEEB AVE BLDG C
 traciereed@dextrouscreative.com
 207.639.0459 (cell)

PROJECT TEAM

GENERAL CONTRACTOR
 JACQUELYNNE & ELIZABETH ATTERBURY
 PENNSULA PROPERTIES LLC
 82 BECKETT ST # 1
 PORTLAND, ME 04101



STRUCTURAL ENGINEER
 ALBUQUERQUE
 RESURGENCE ENGINEERING
 61 INDIA STREET, SUITE 7
 PORTLAND, ME 04101
 ALBUQUERQUE@RESURGENCEENGINEERING.COM
 207.635.9895 (CELL)

No.	Description	Date
1	Revision 1	Date 1


First Floor / Lift Safety Plan

Project number: 16-28_74 MUNJOY
 Date: 04.10.17
 Drawn by: T.J.R.
 Checked by: T.J.R.

A-1.1
 Scale: 1/4" = 1'-0"

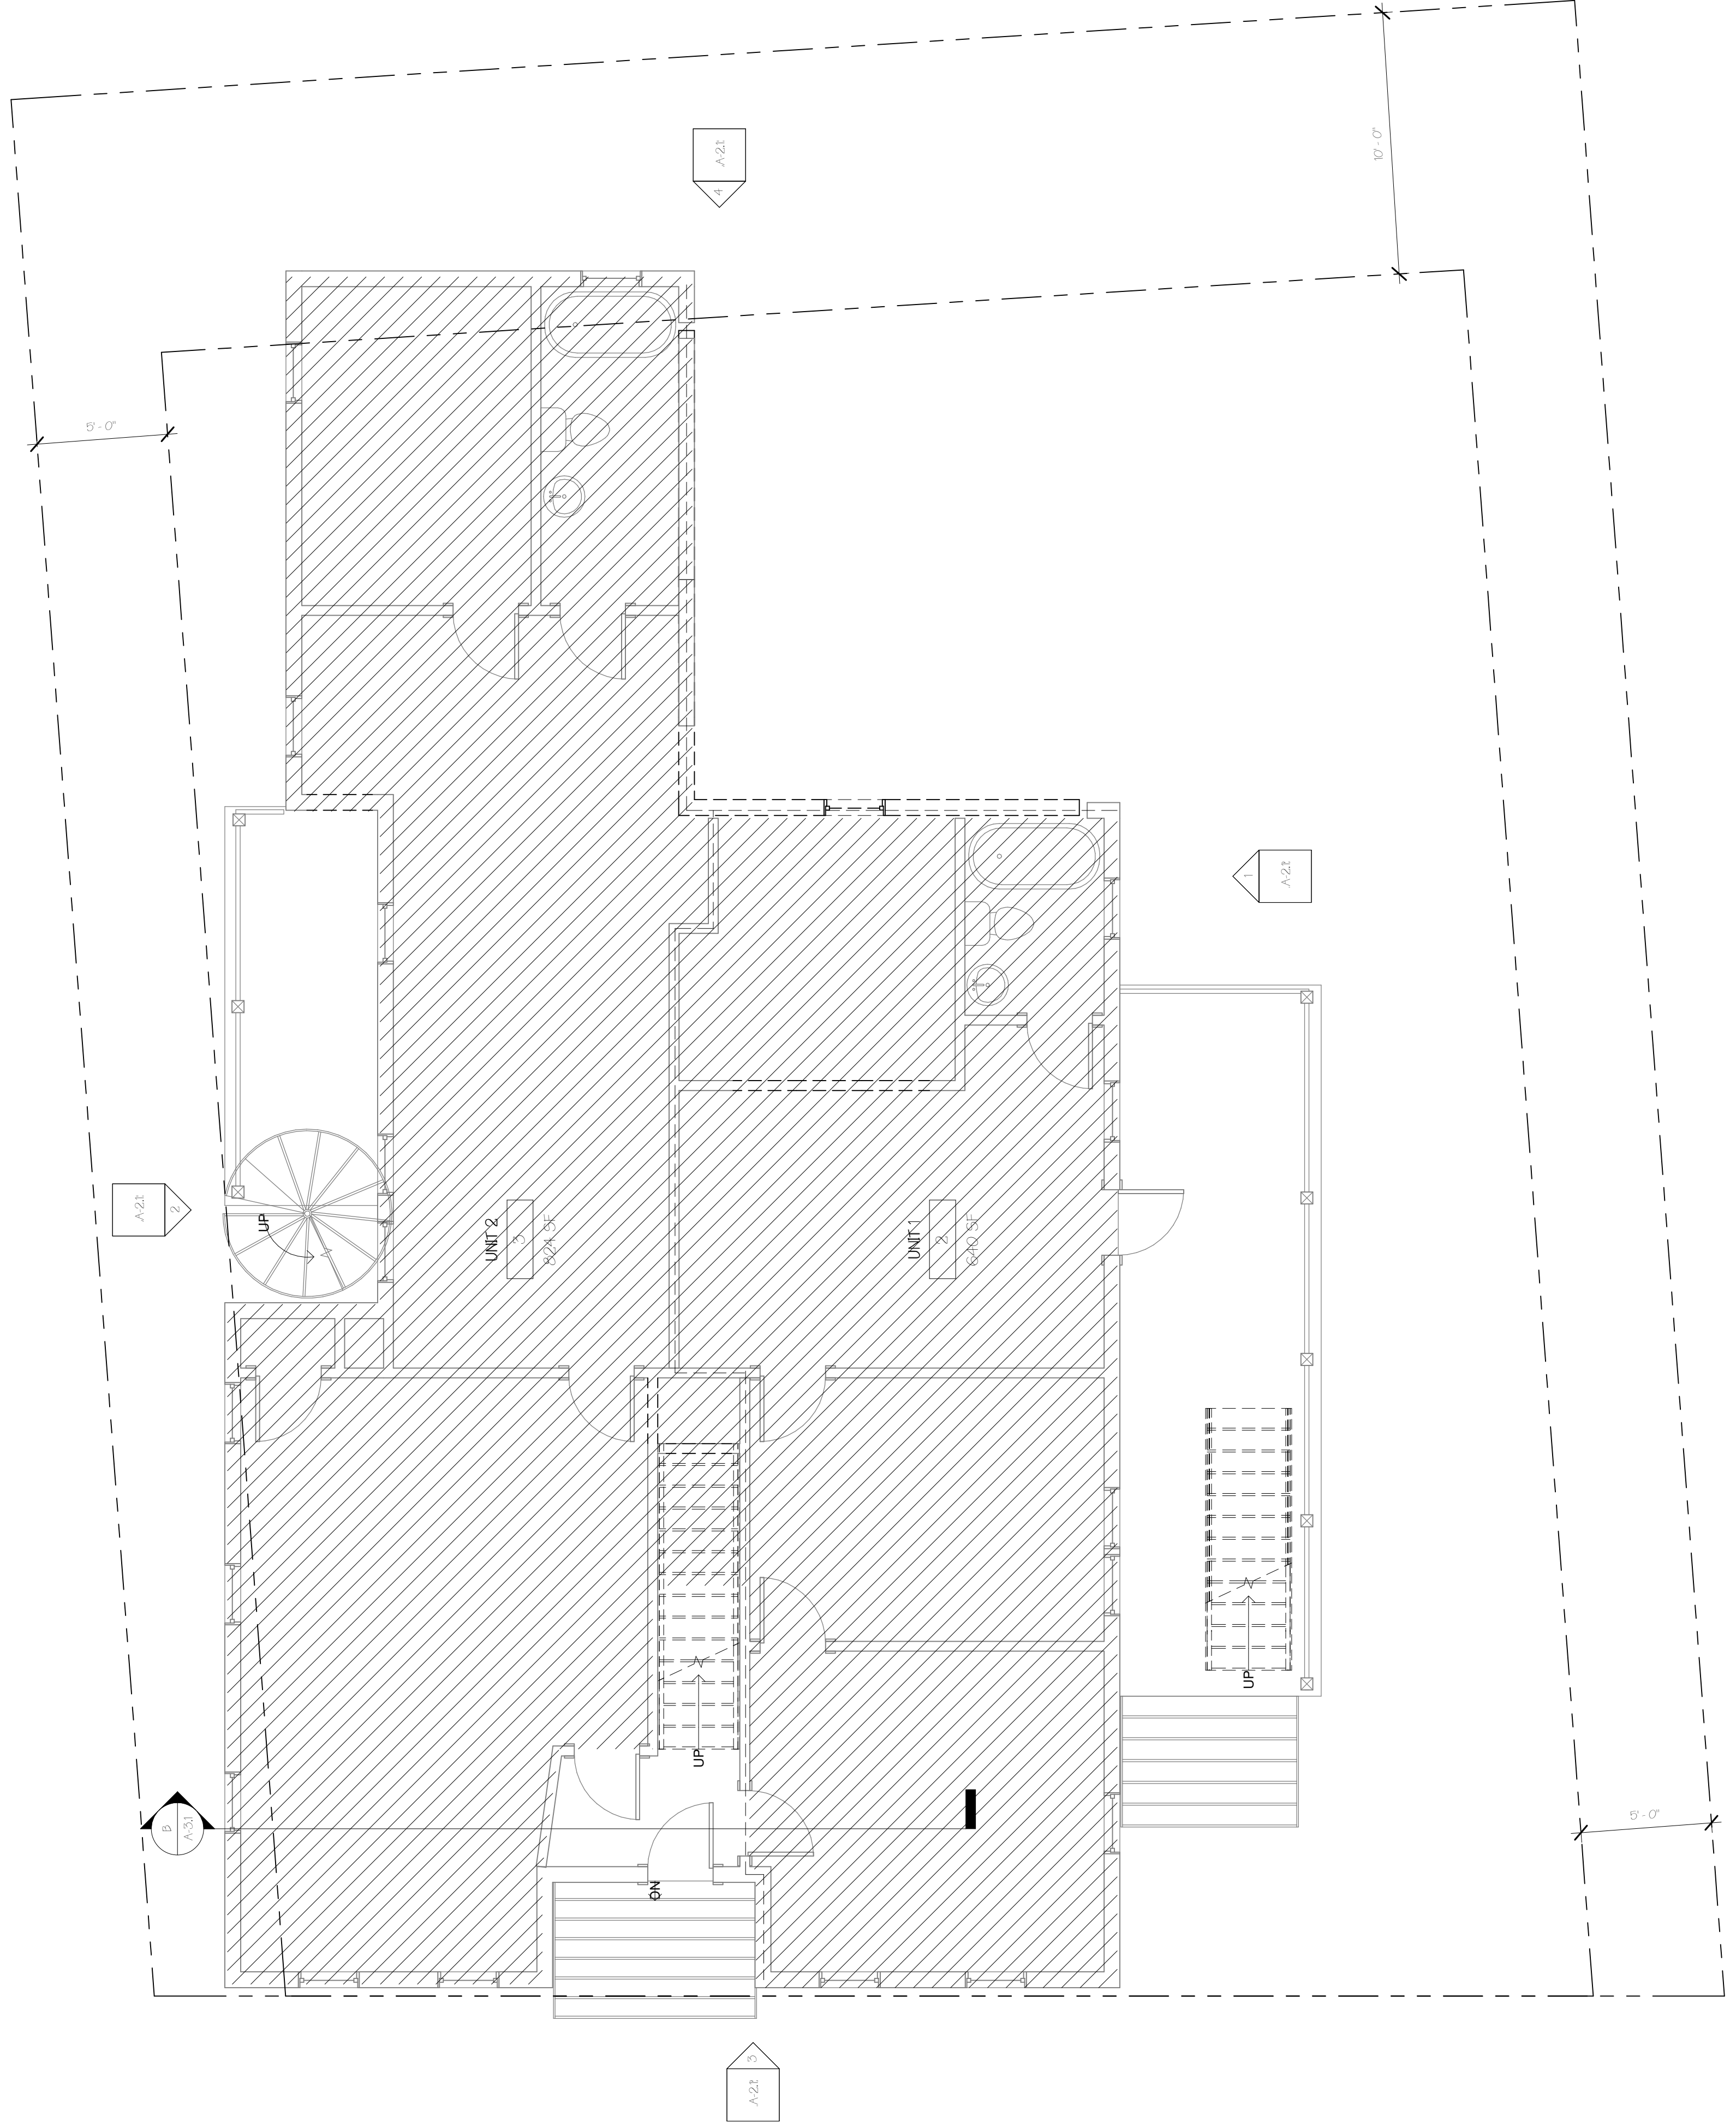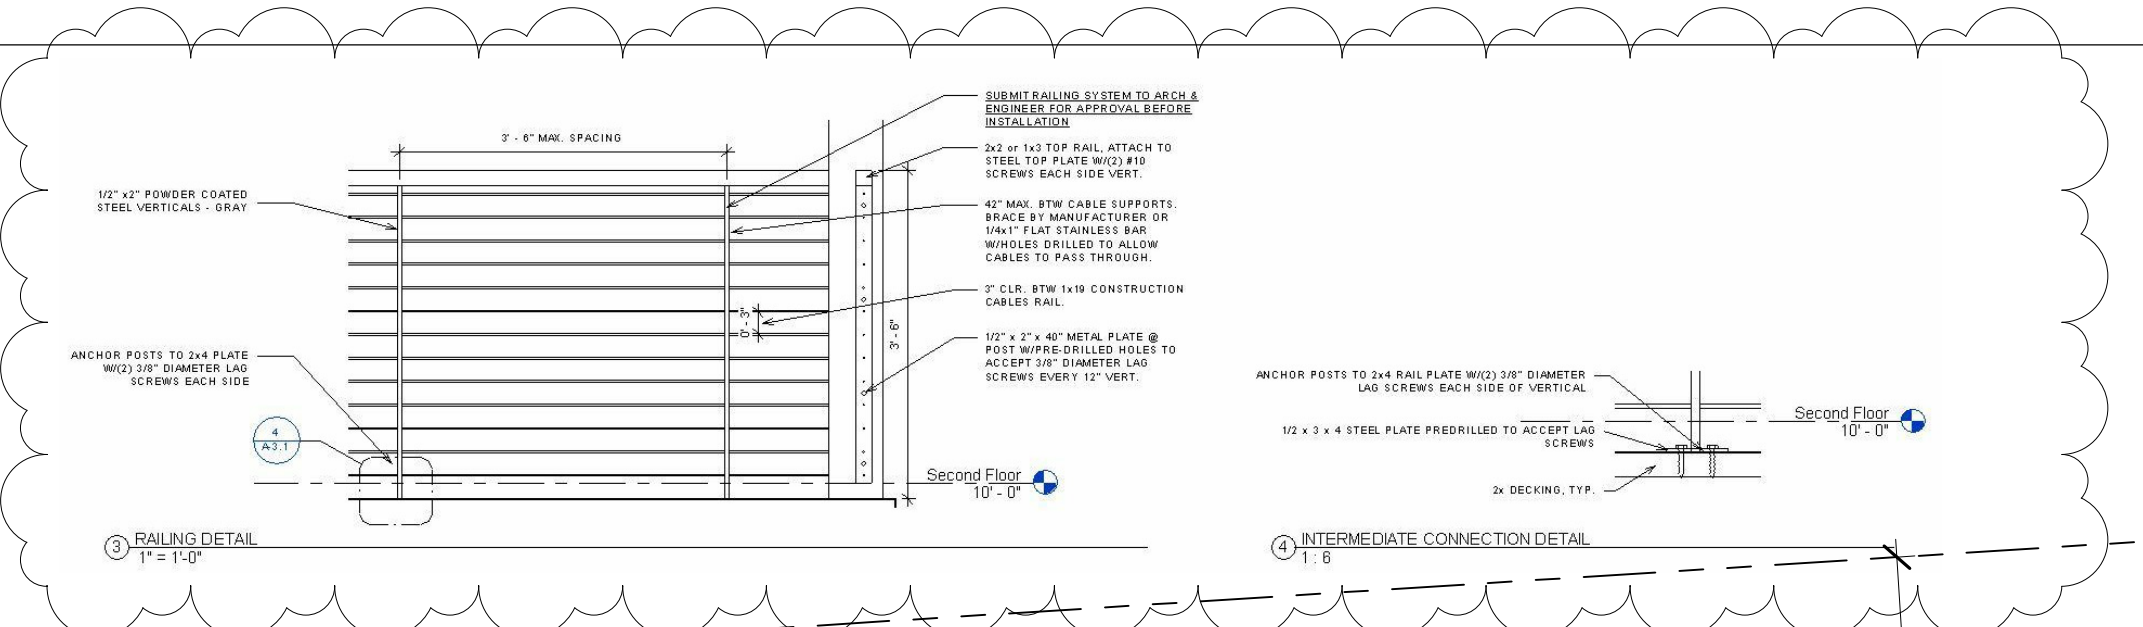

2 First Floor Existing/Demo
 1/4" = 1'-0"

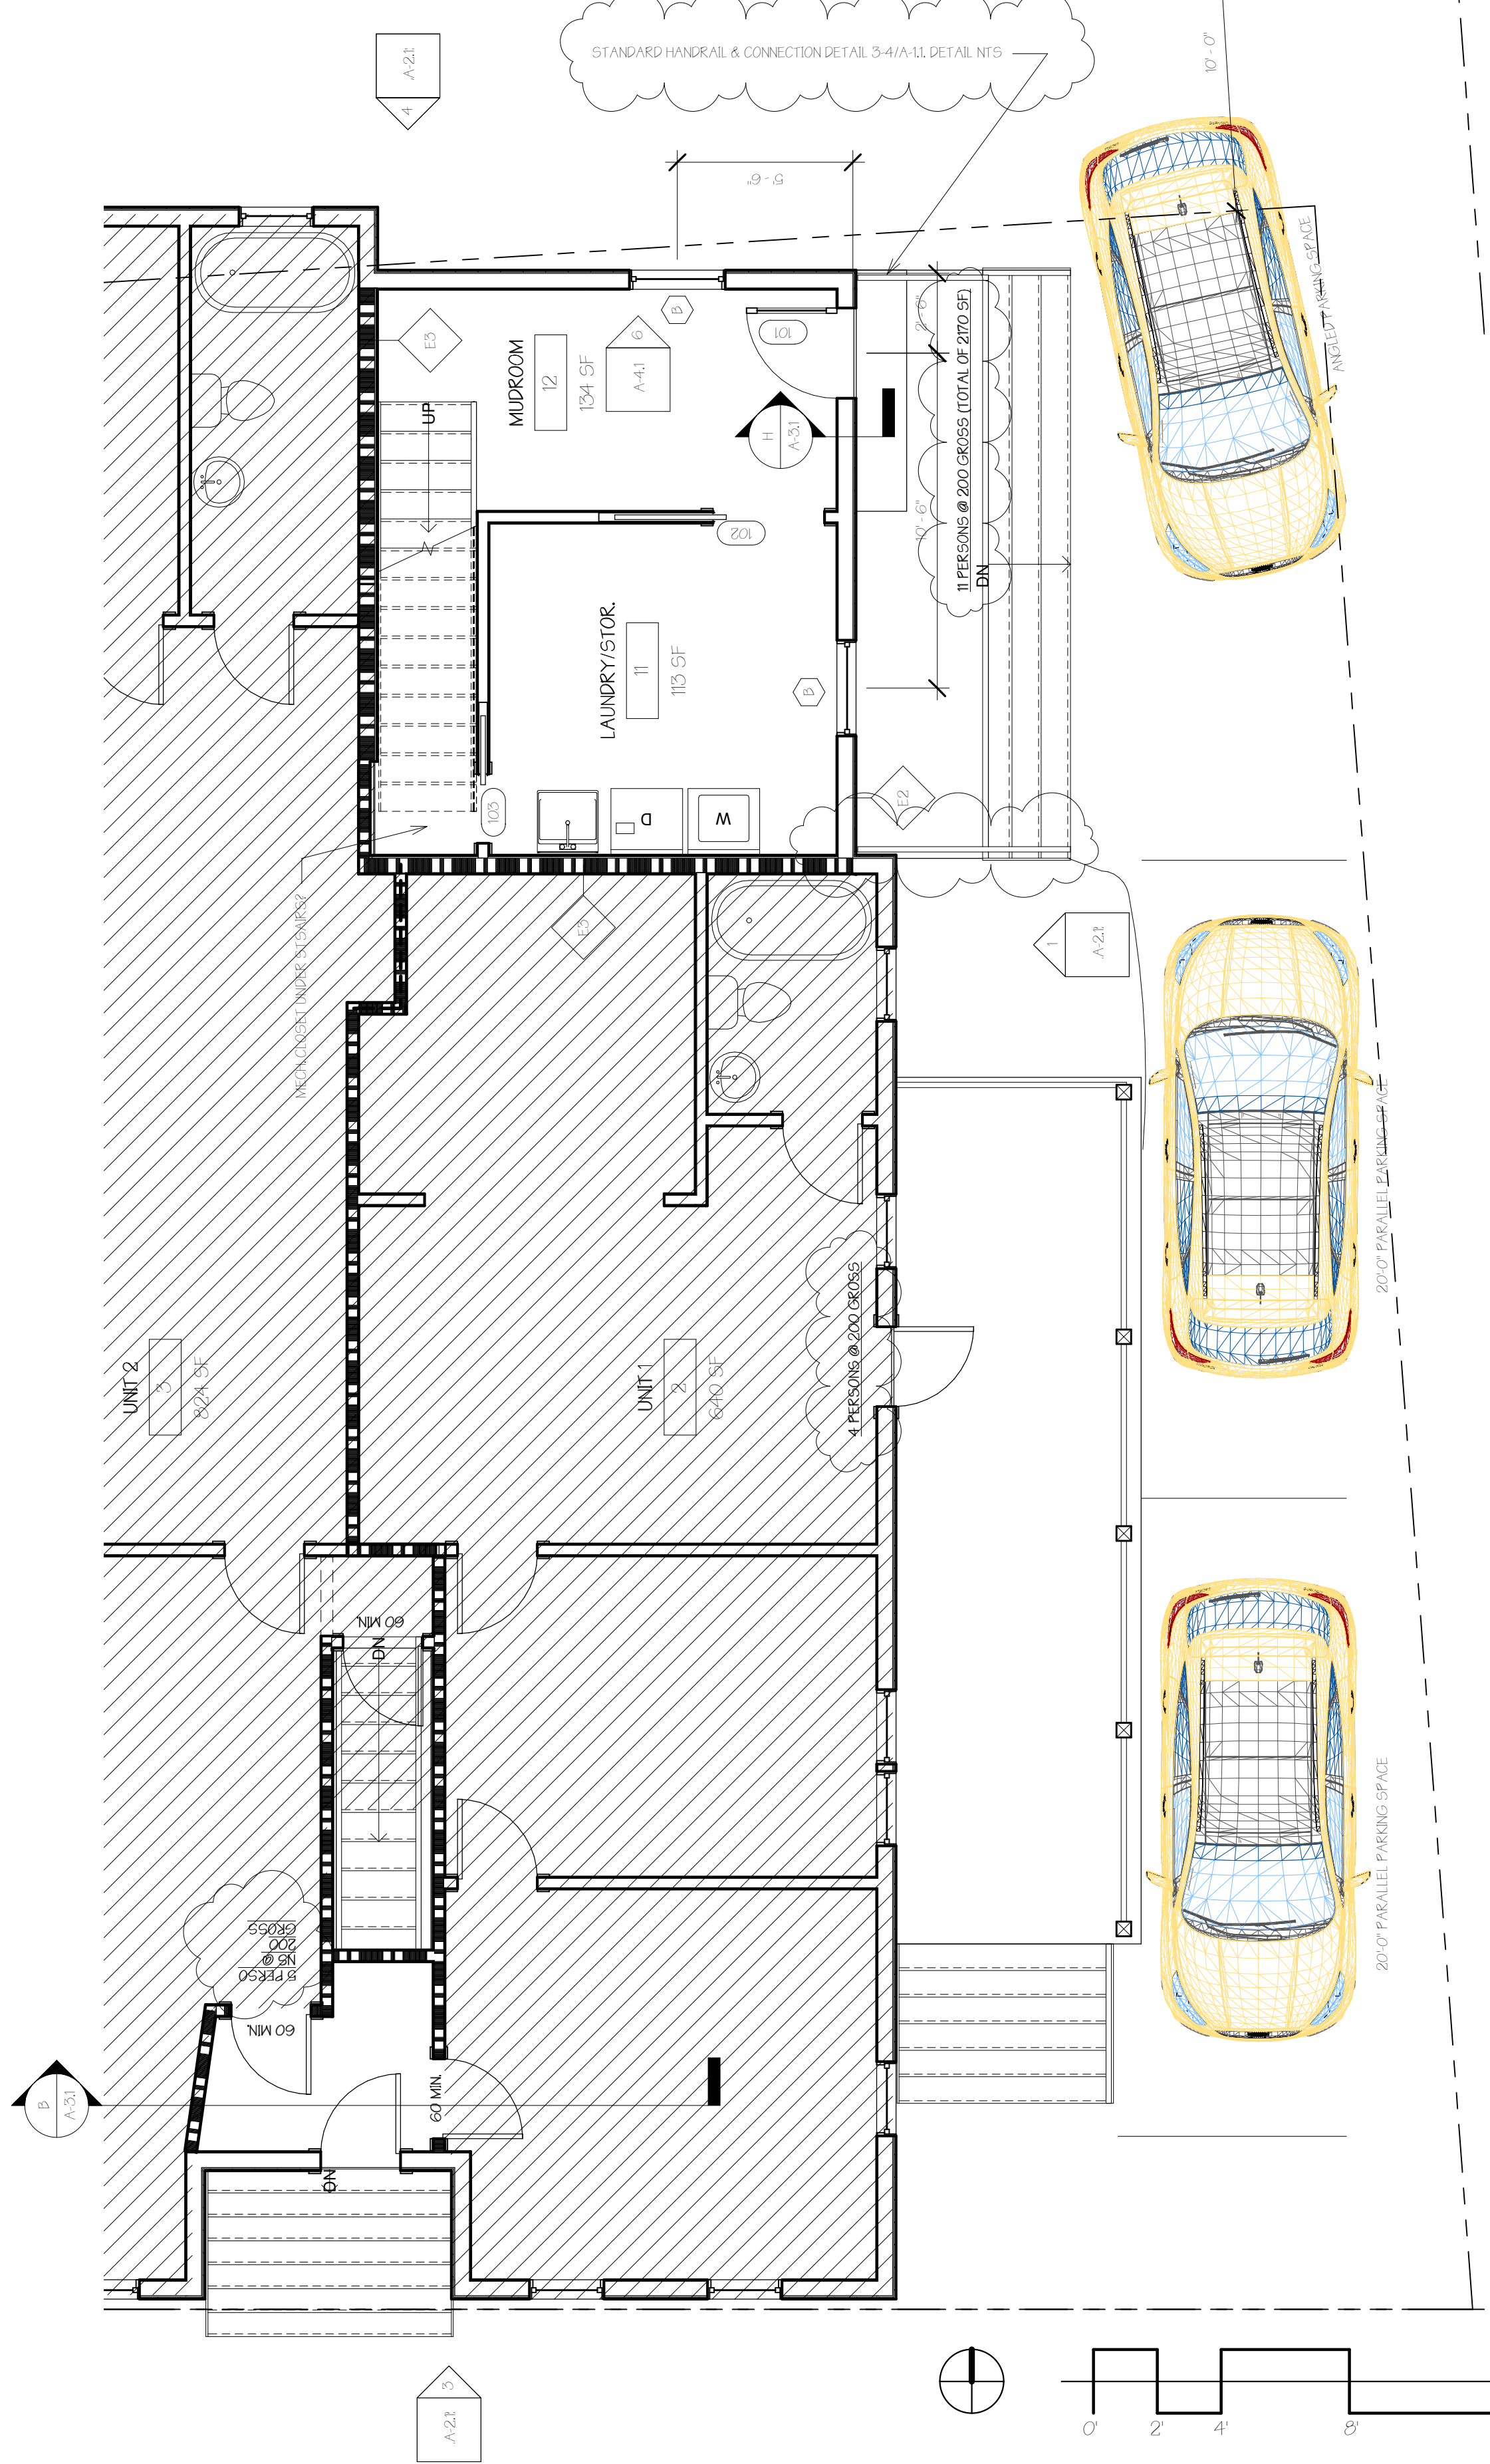

1 First Floor
 1/4" = 1'-0"

