
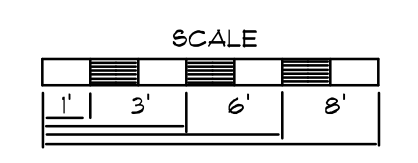
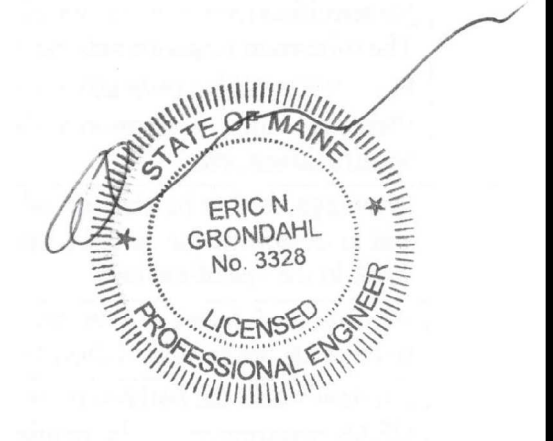
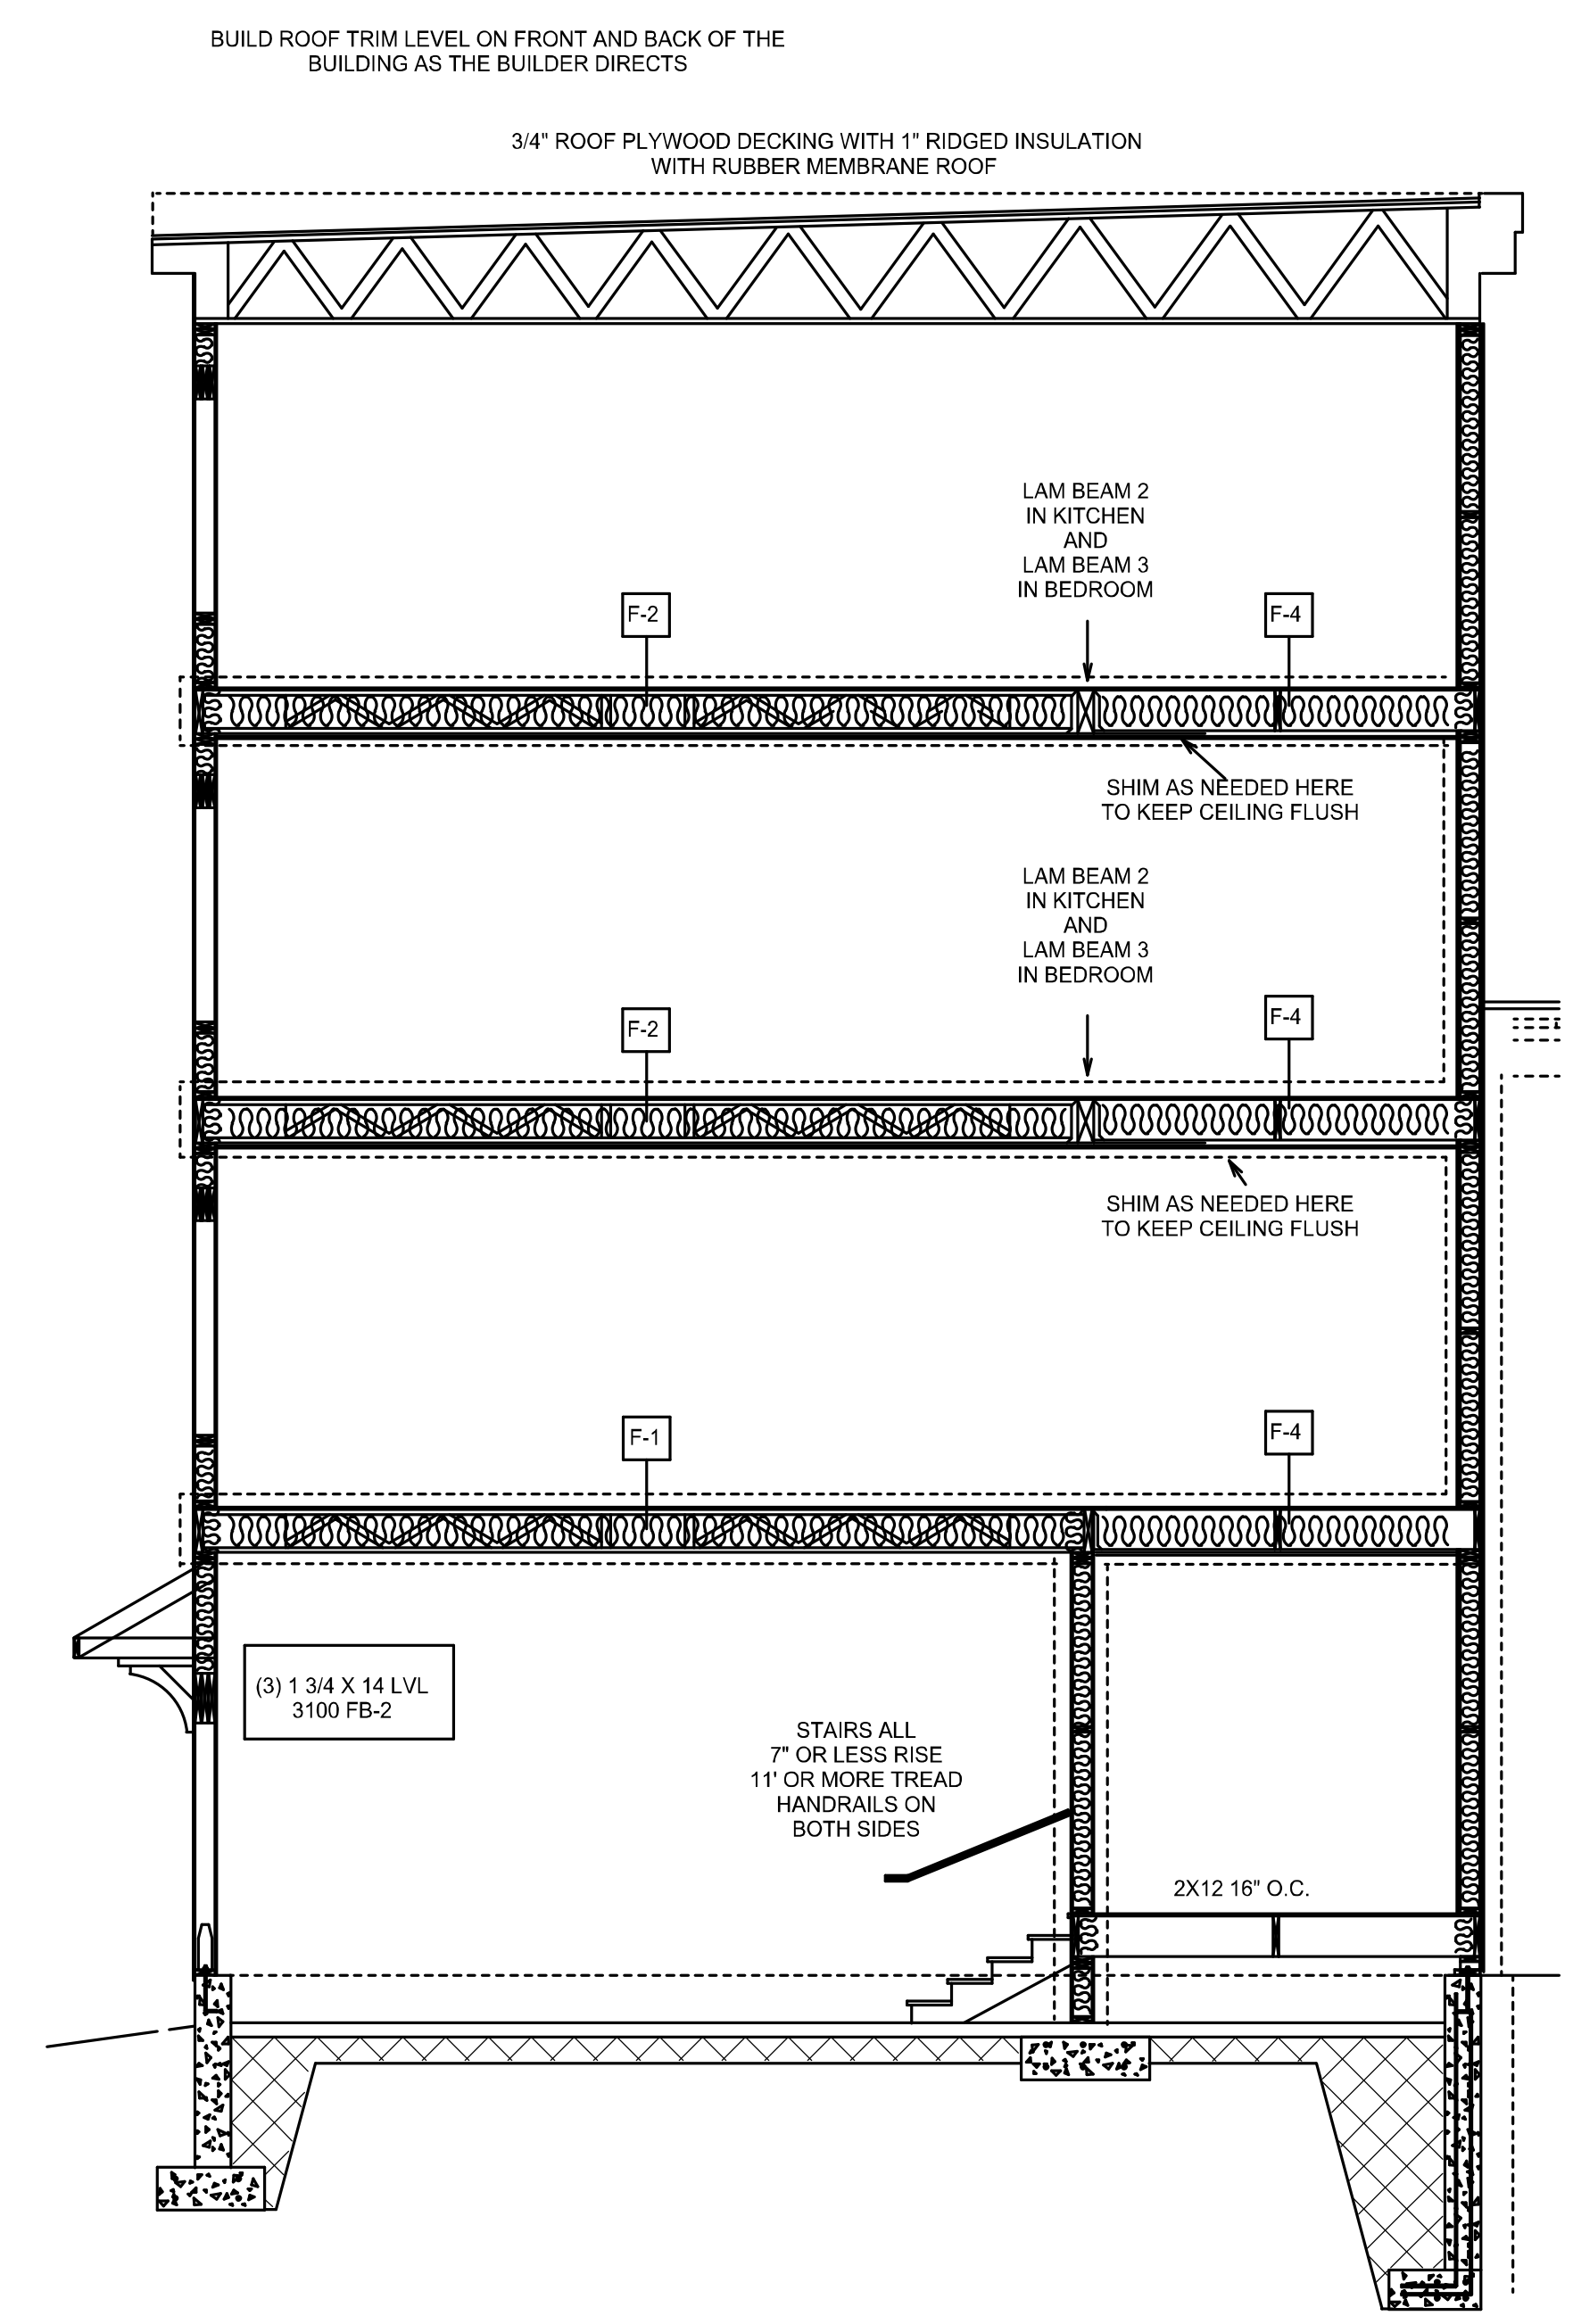


SECTION AT KITCHEN
OR BEDROOM

THROUGH VIEW OF
THE FRONT STAIRWAY.

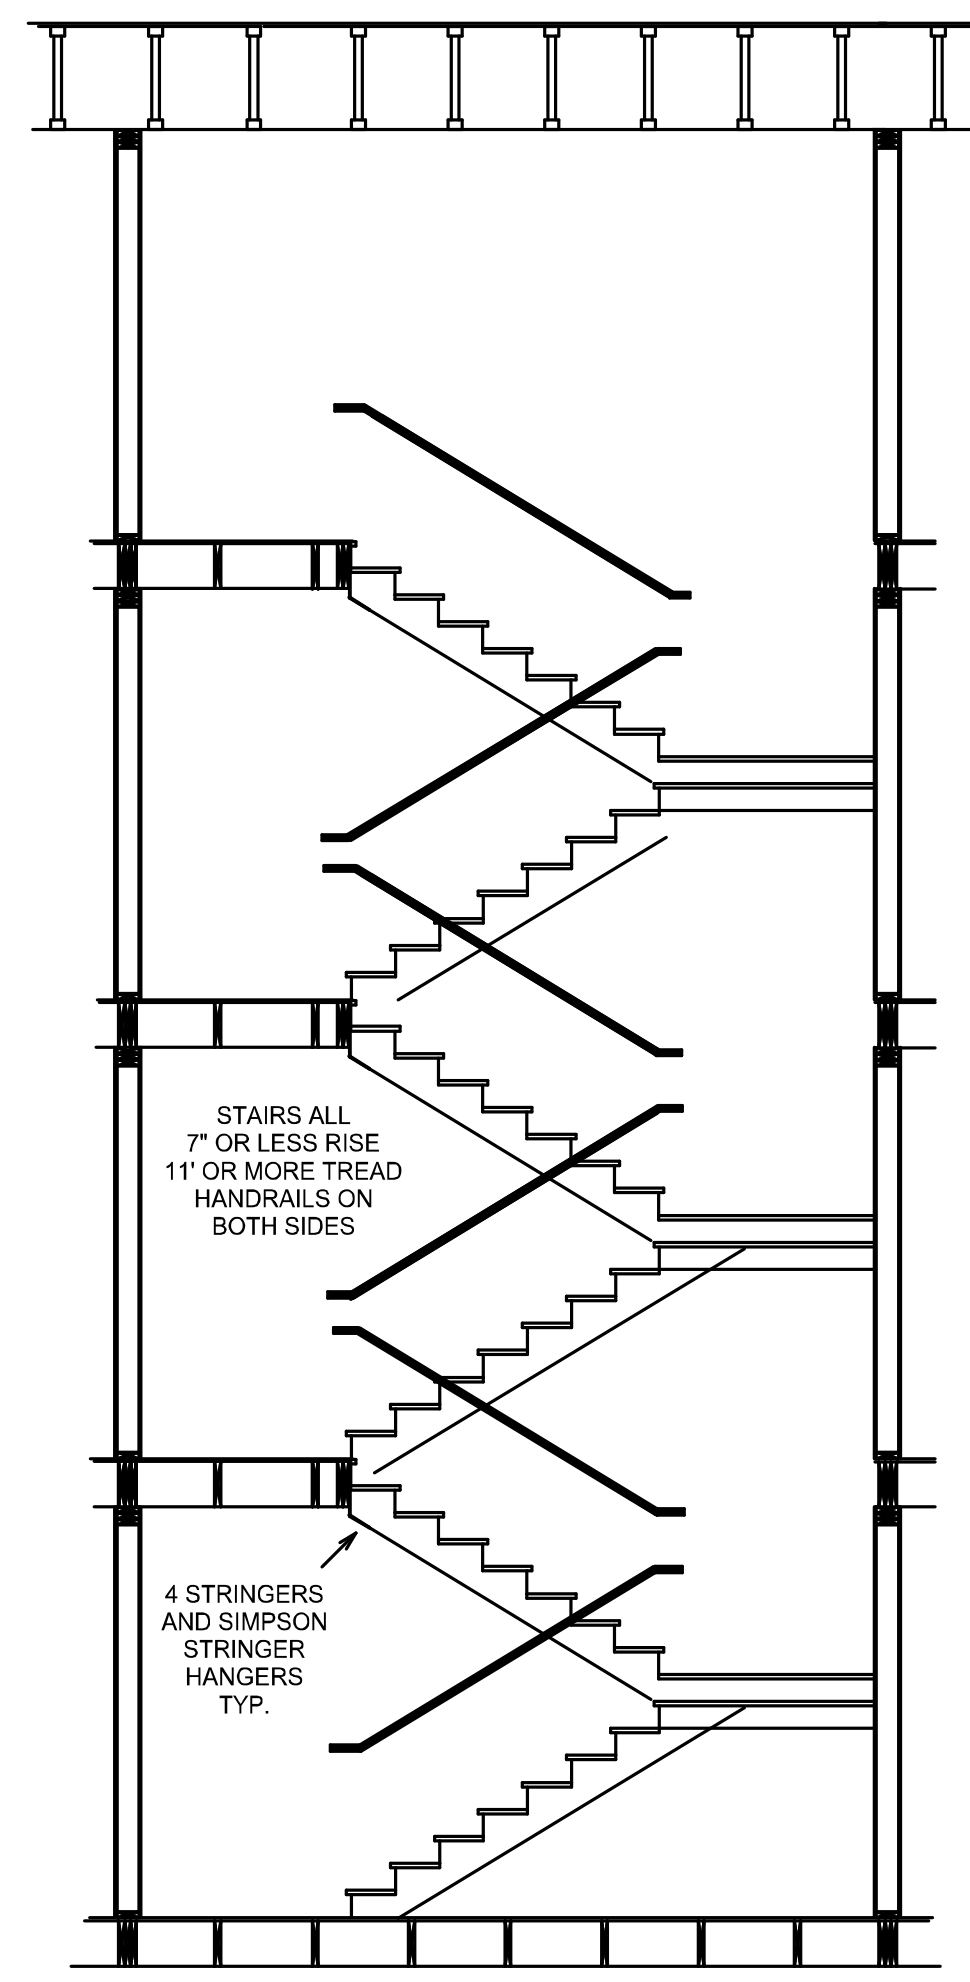

72 MUNJOY STREET CONDOS
016 B008 - 016 B009

J. CALL DESIGN
PLANNING AND DESIGN SERVICES FOR
RESIDENTIAL AND COMMERCIAL
151 ROOSEVELT TRAIL, WINDHAM, ME. 207-892-2810

SCALE 1/4" = 1'	DRAWN BY J. CALL
DATE 5/2015	PAGE S-8

THESE DRAWINGS ARE DONE UNDER THE DIRECTION OF AN ENGINEER. IT IS THE BUILDER OR GENERAL CONTRACTOR'S RESPONSIBILITY TO SEE THAT THIS PROJECT IS BUILT ACCORDING TO ALL STATE AND LOCAL BUILDING CODES THAT ARE IN EFFECT AT THE TIME OF CONSTRUCTION. THE OWNERS AND THE BUILDER, WILL GO OVER THESE DRAWINGS BEFORE CONSTRUCTION STARTS TO VERIFY THAT THEY ARE SUITABLE FOR THEIR NEEDS, AND TO VERIFY THAT ALL MEASUREMENTS ARE WHAT THEY WANT. IF ANY QUESTIONS ARRISE PLEASE CONTACT, J CALL DESIGN.

PENINSULA PROPERTY DEV.
robertleblanc1@me.com

DRAWING
SECTIONS 2