




/Volumes/Network Files/CJAB/PROJECTS/B COMMERCIAL-STUDIO/1 Current Projects/Munjoy St/1 DESIGN/DRAWINGS/5 CD/ARCHICAD/Grisant/ CD NEW EXIT STAIR OPTION 2.4.27.17.pln

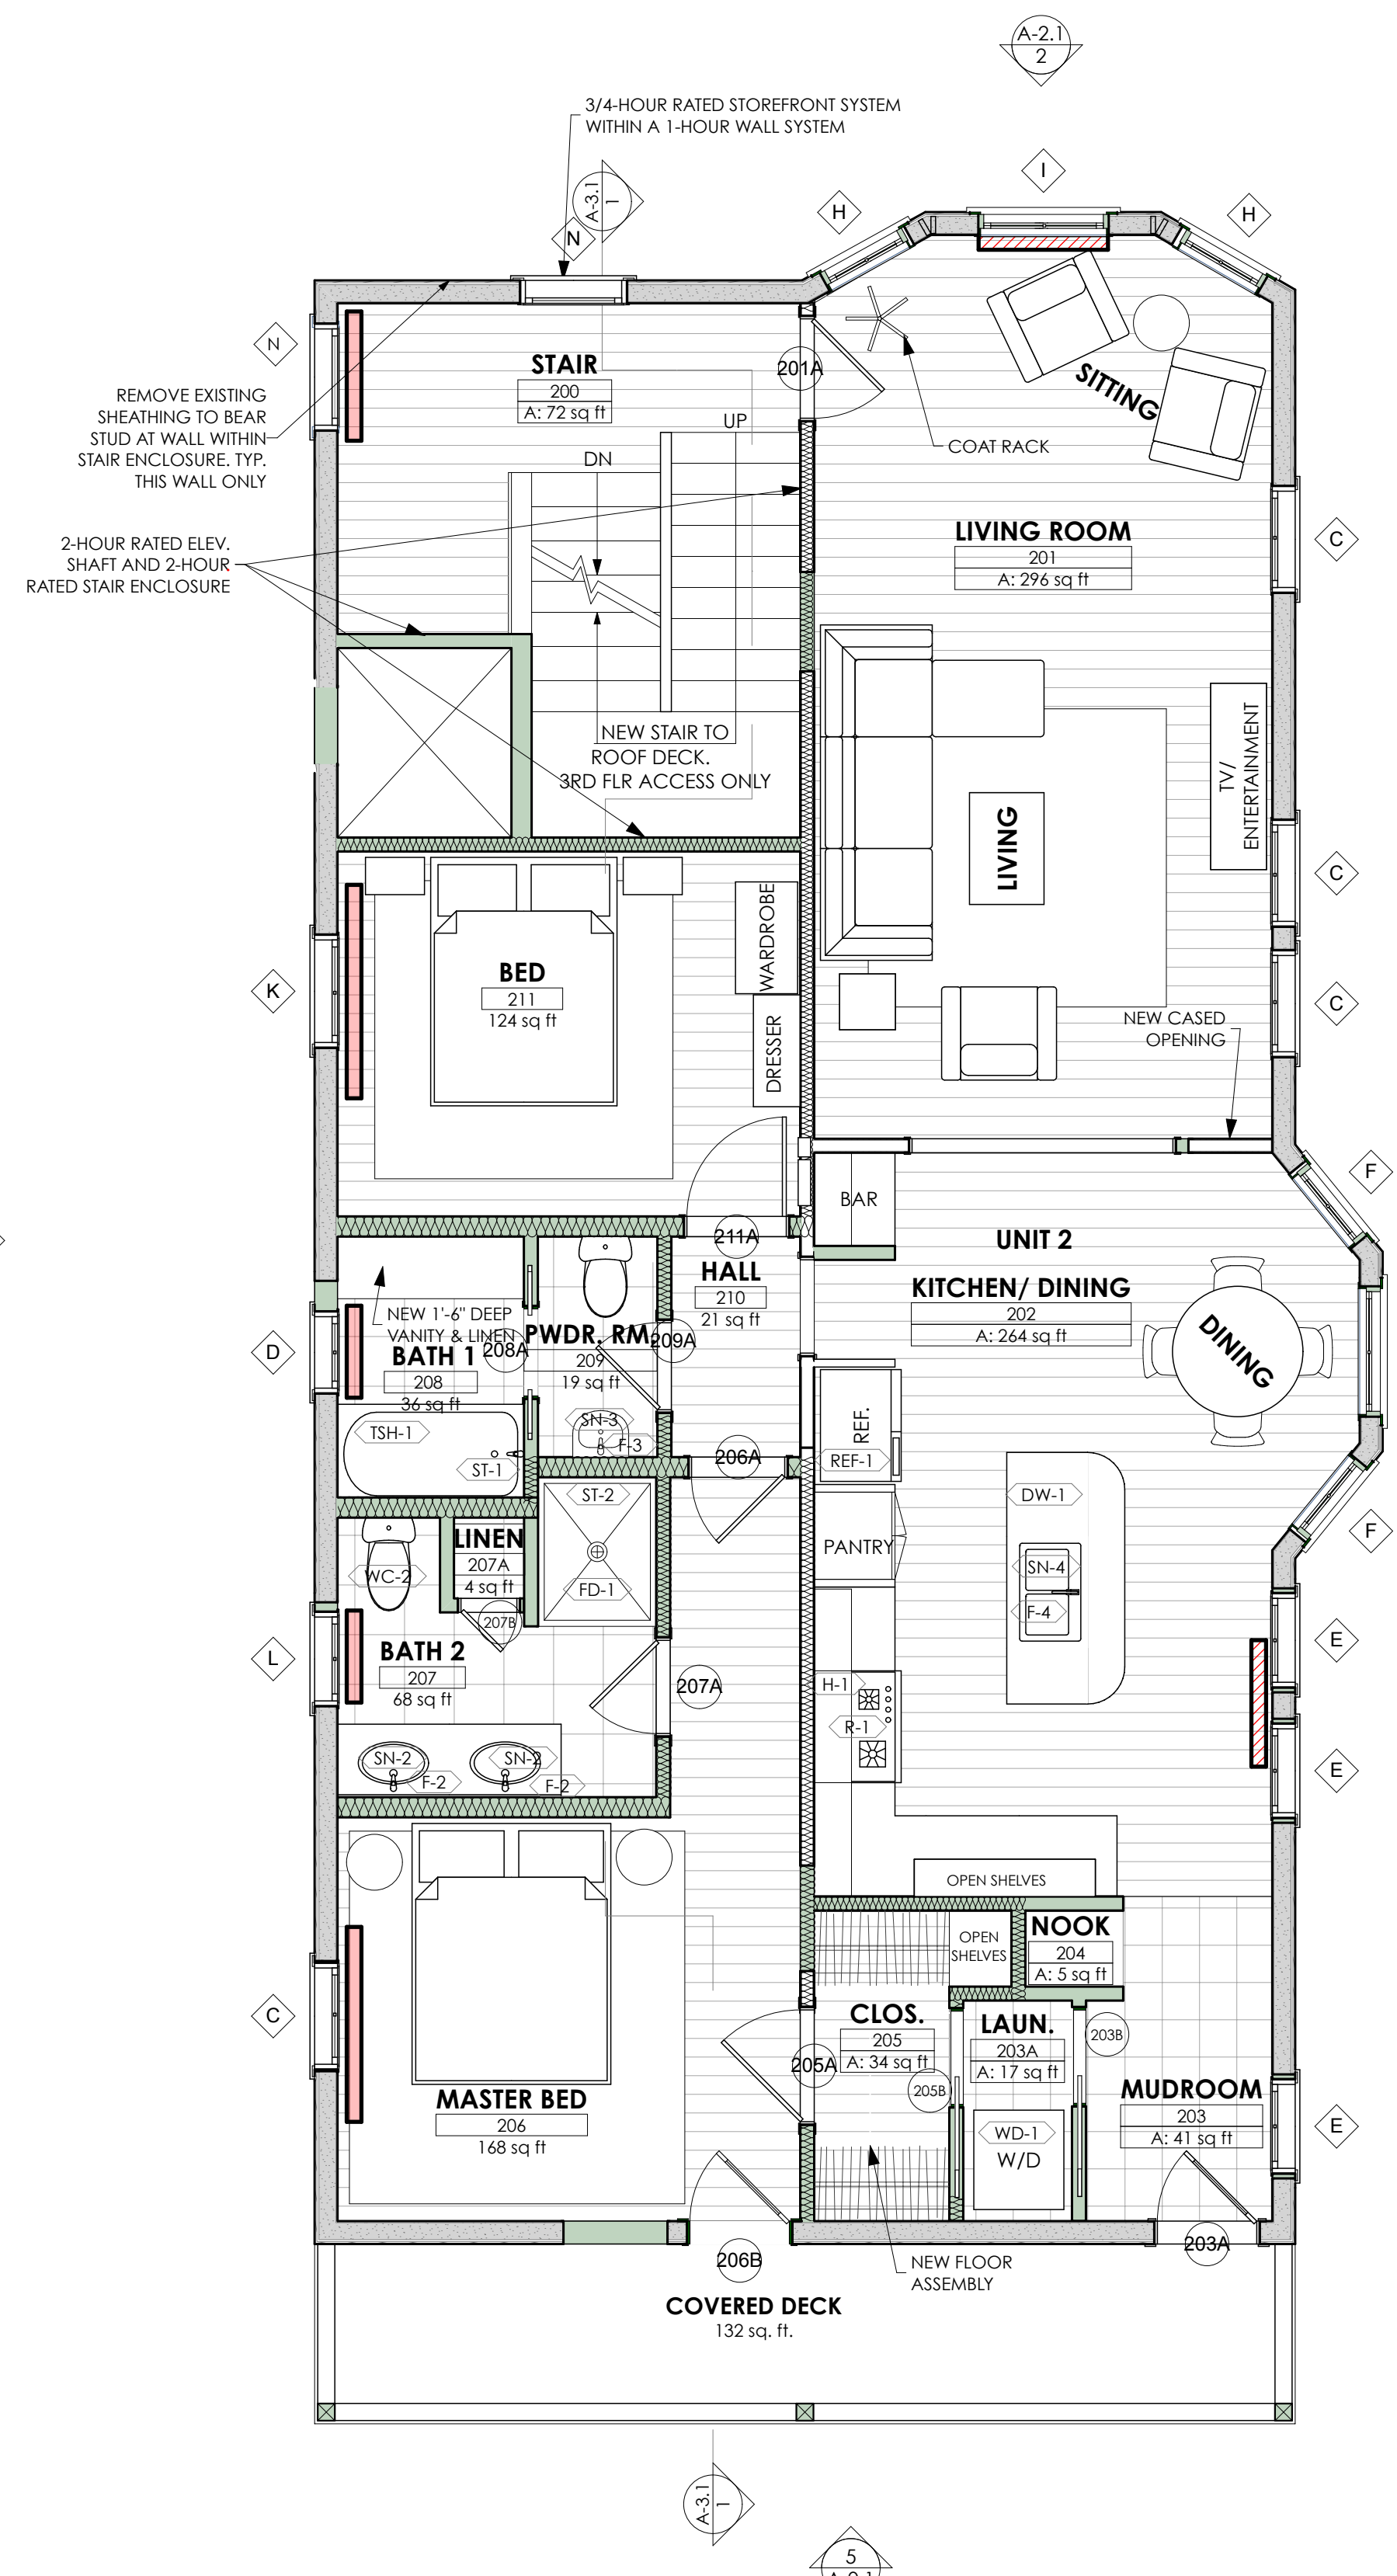

3 SECOND FLOOR
SCALE: 1/4" = 1'-0"

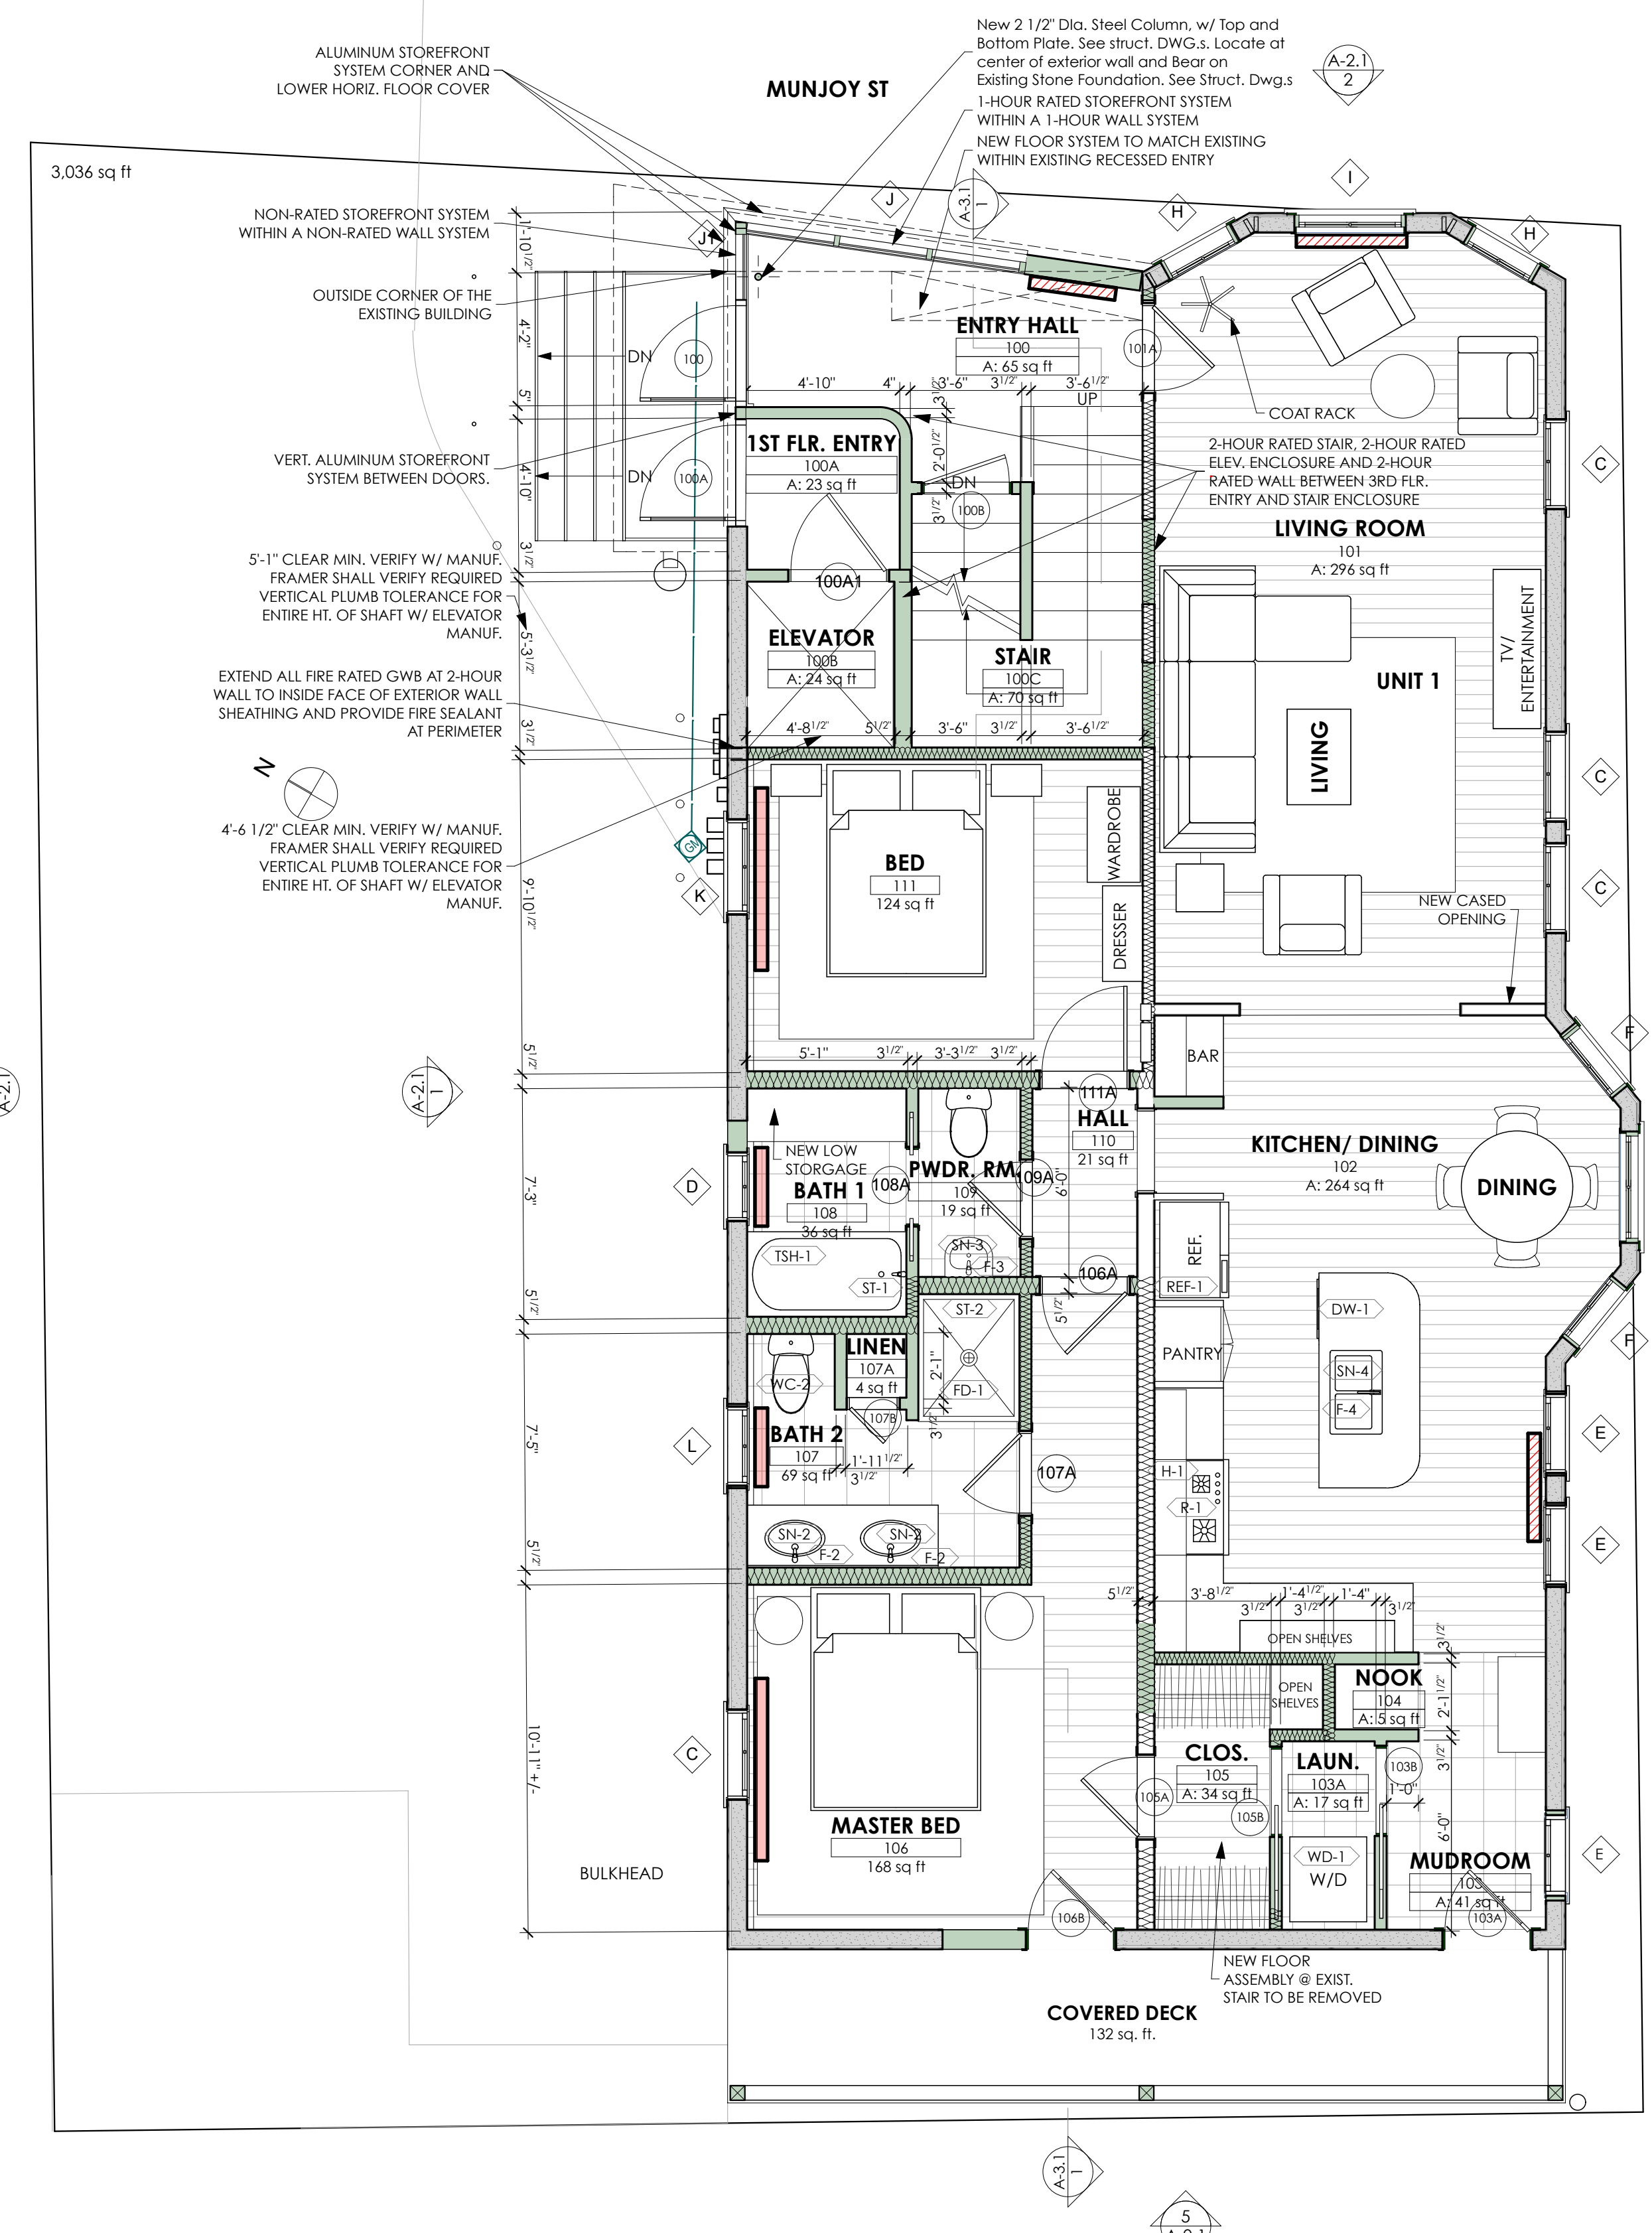

2 GROUND FLOOR
SCALE: 1/4" = 1'-0"

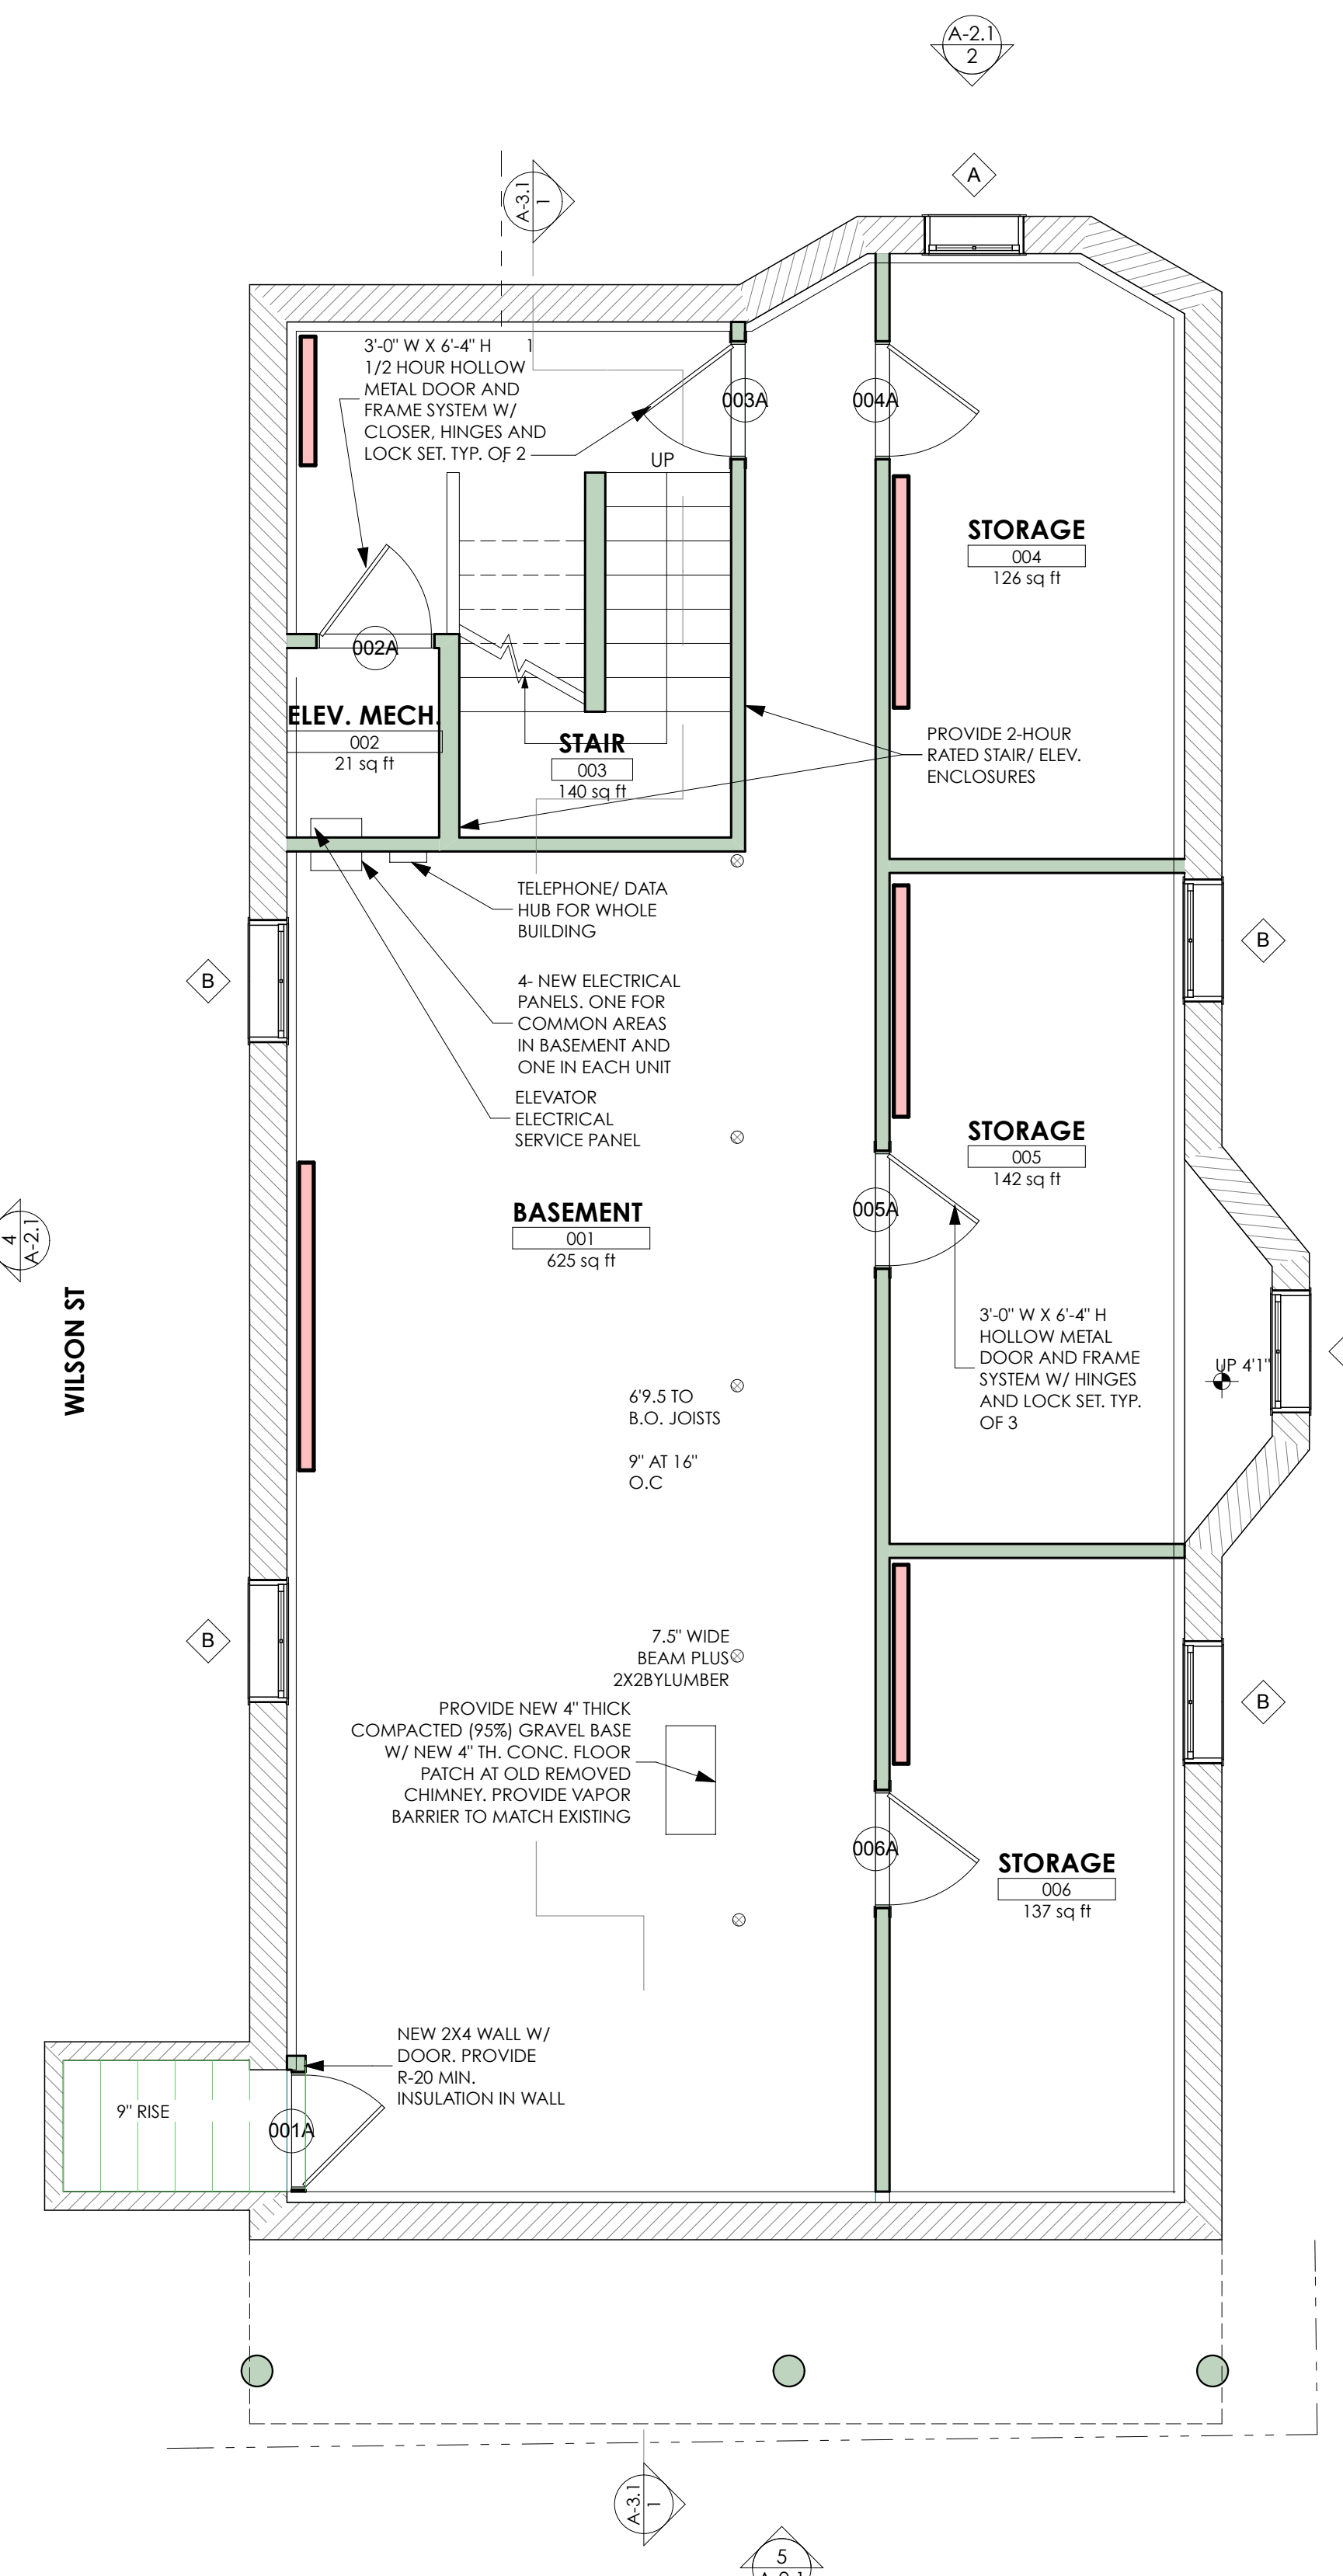

1 BASEMENT
SCALE: 1/4" = 1'-0"



PERMIT SET

ISSUE NUMBER	DATE	DESCRIPTION
XX		
XX		

ISSUE NUMBER	DATE	DESCRIPTION
XX		
XX		

CONSULTANTS:	DATE	DESCRIPTION
STRUCTURAL ENGINEER:		
MECHANICAL ENGINEER:		
ELECTRICAL ENGINEER:		
PLUMBING ENGINEER:		

ISSUE	DATE	DESCRIPTION
PROJECT STATUS:		
PRELIMINARY DESIGN		