

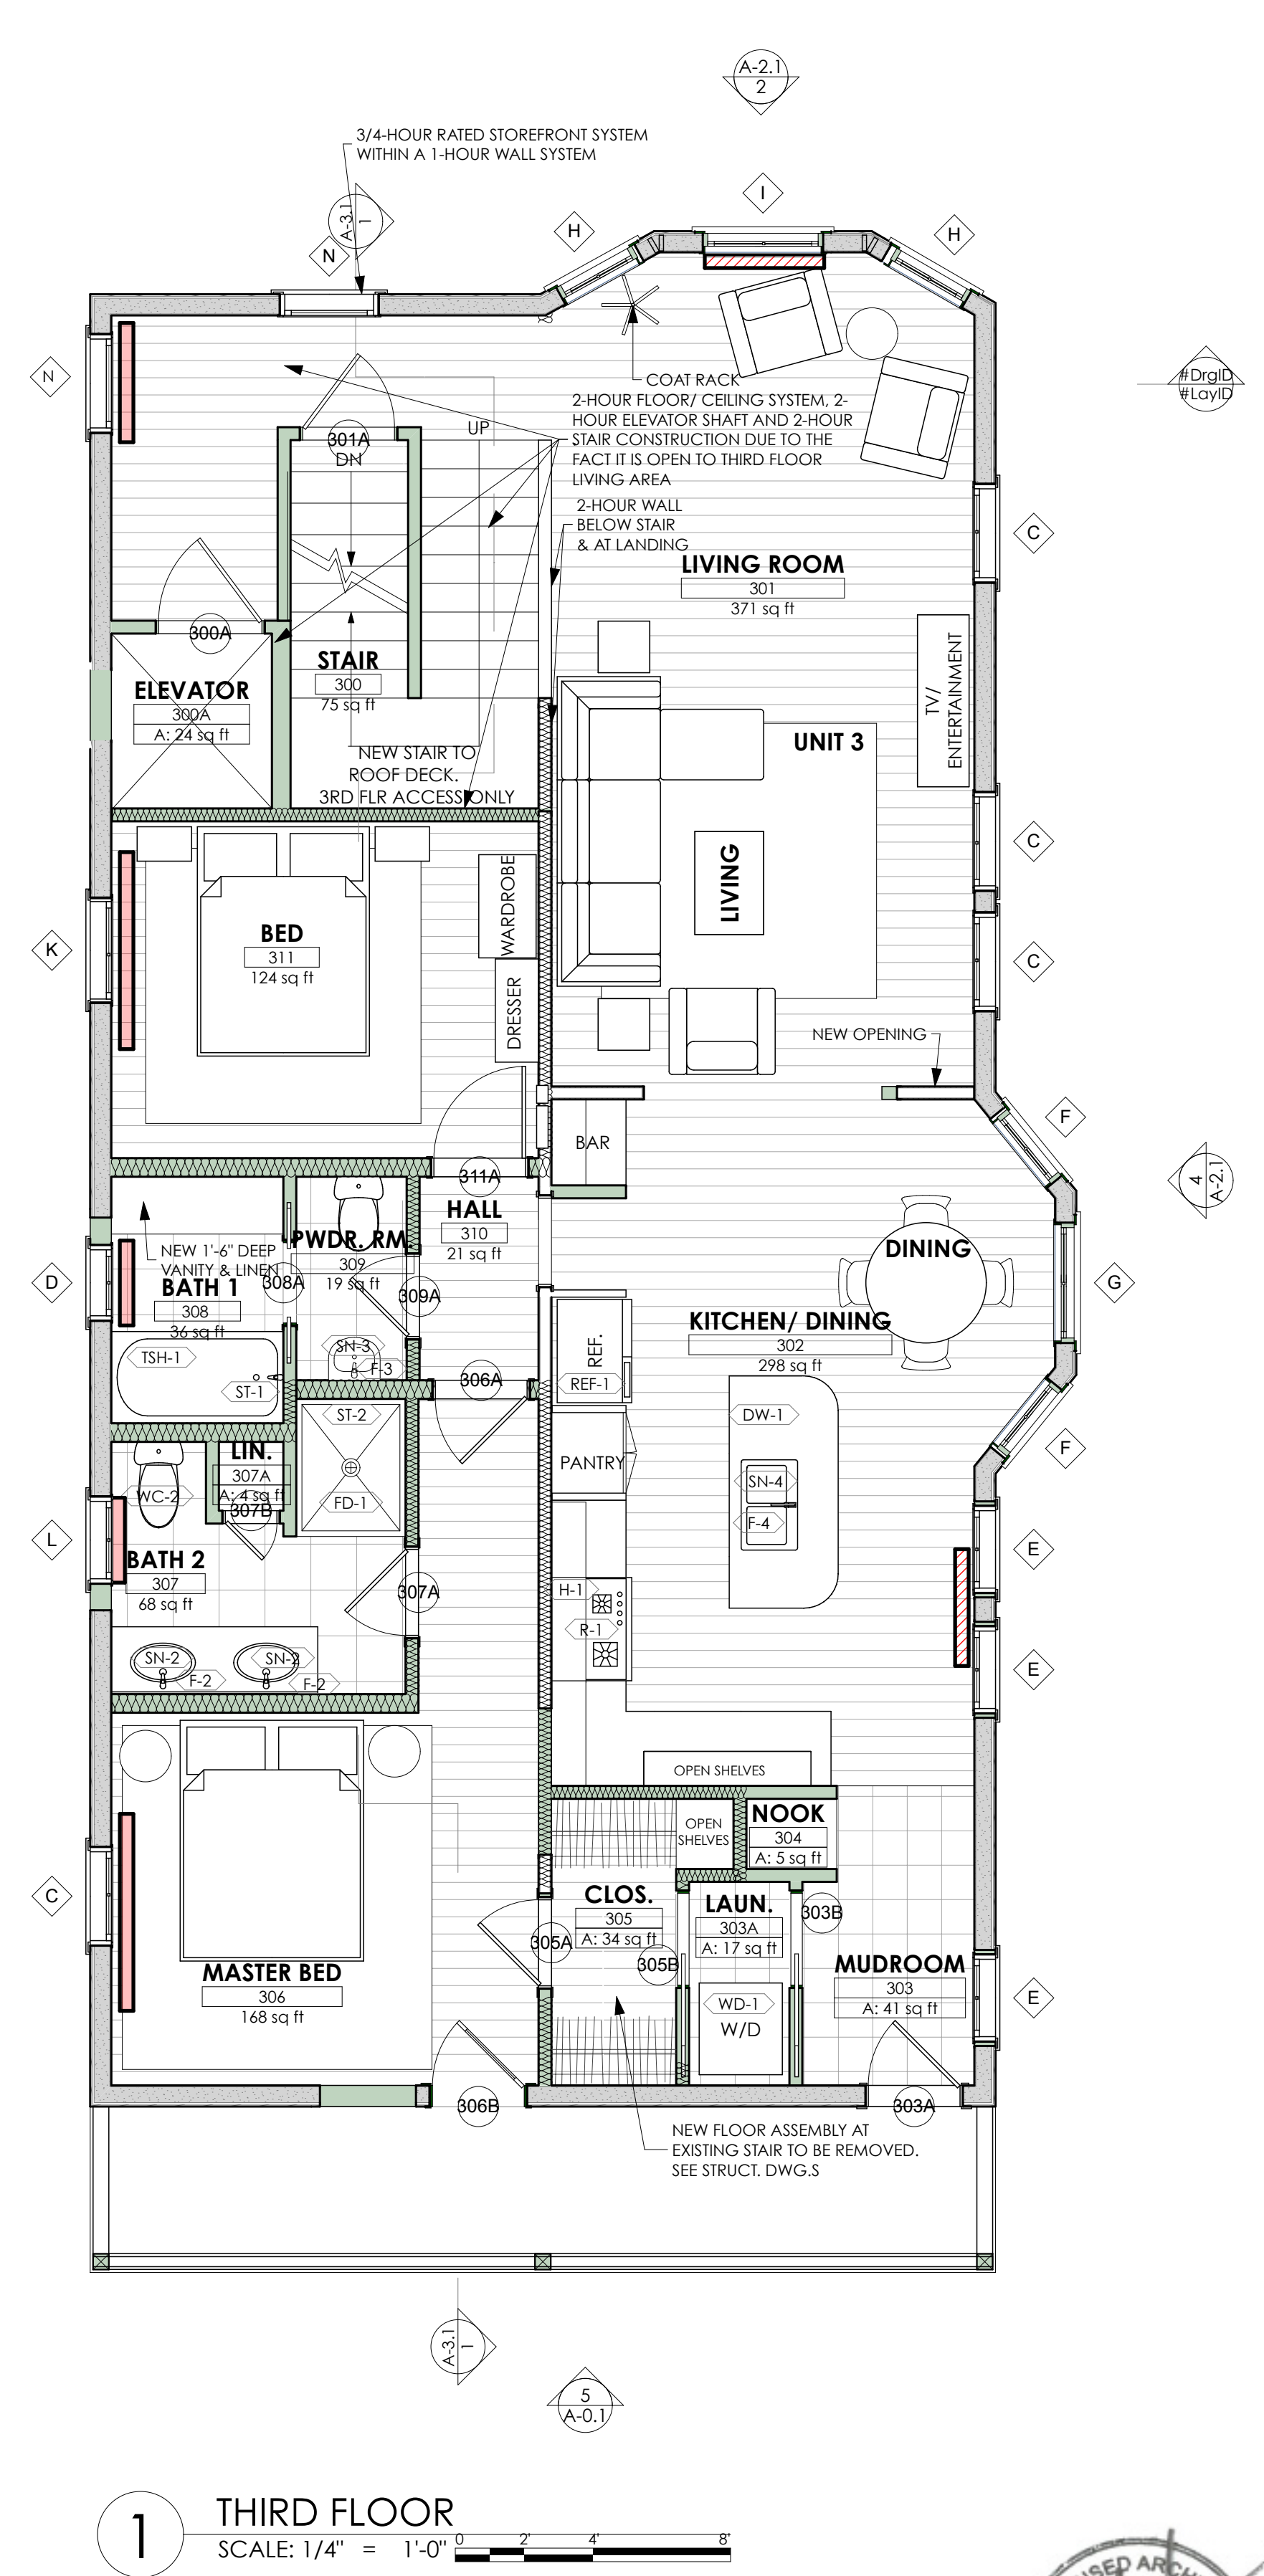


**2 ROOF**  
SCALE: 1/4" = 1'-0"

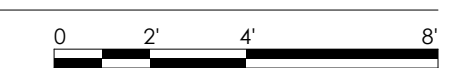

**1 THIRD FLOOR**  
SCALE: 1/4" = 1'-0"

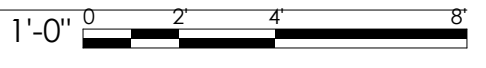

**PERMIT SET**