


/Volumes/Network Files/CJAB/PROJECTS/B COMMERCIAL-STUDIO/1 Current Projects/Grisanti Munjoy St/1 DESIGN/DRAWINGS/5 CD/ARCHCAD/Grasanti CD 8.21.17 AC19.pln




2 NORTH ELEVATION
SCALE: 1/4" = 1'-0"



4 EAST ELEVATION
SCALE: 1/4" = 1'-0"

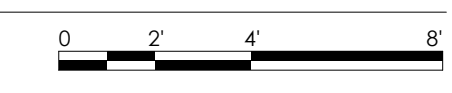

3 SOUTH ELEVATION
SCALE: 1/4" = 1'-0"

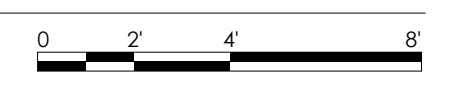

1 WEST ELEVATION
SCALE: 1/4" = 1'-0"



EXTERIOR REAR WALL IS 5'-10" AWAY FROM THE PROPERTY LINE. THEREFORE SHALL BE 1-HOUR RATED. TOTAL WALL SQUARE FOOTAGE = 780 S.F., 10% MAX OPENINGS = 78 S.F., 3- EXTERIOR DOORS (3' X 7') = 63 S.F., 3- ADDITIONAL DOORS EXCEEDS THE 10% AND ARE THEREFORE EACH 3/4 HOUR RATED FRAME, DOOR AND GLASS W/ SELF CLOSING HINGES

REVISED PERMIT SET
9/8/17

GRISANTI - MUNJOY ST
SUSAN GRISANTI
60 MUNJOY ST PORTLAND ME 04101

PROPOSED ELEVATIONS
A-2.1



CALEB JOHNSON
ARCHITECTS + BUILDERS
265 MAIN STREET SUITE 201 BIDDEFORD, ME 04005
T: 207.283.8777 F: 207.283.8778 CJAB.ME

STUDIO MANAGER:
PROJECT ARCHITECT:

CHANGES THIS ISSUE

| ID | DESCRIPTION |
|----|-------------|
| | |
| | |
| | |

SUBMISSIONS:

| ISSUE | DATE | DESCRIPTION |
|-------|--------|--------------------|
| 01 | 9/8/17 | Revised Permit Set |

CONSULTANTS:
#Structural Engineering
#Portland, Maine
#Accion Jones

DRAFTER:
Michael Christoff
DATE OF ISSUE:
9/8/17
PROJECT STATUS:
PRELIMINARY DESIGN