



1 BASEMENT
SCALE: 1/4" = 1'-0"

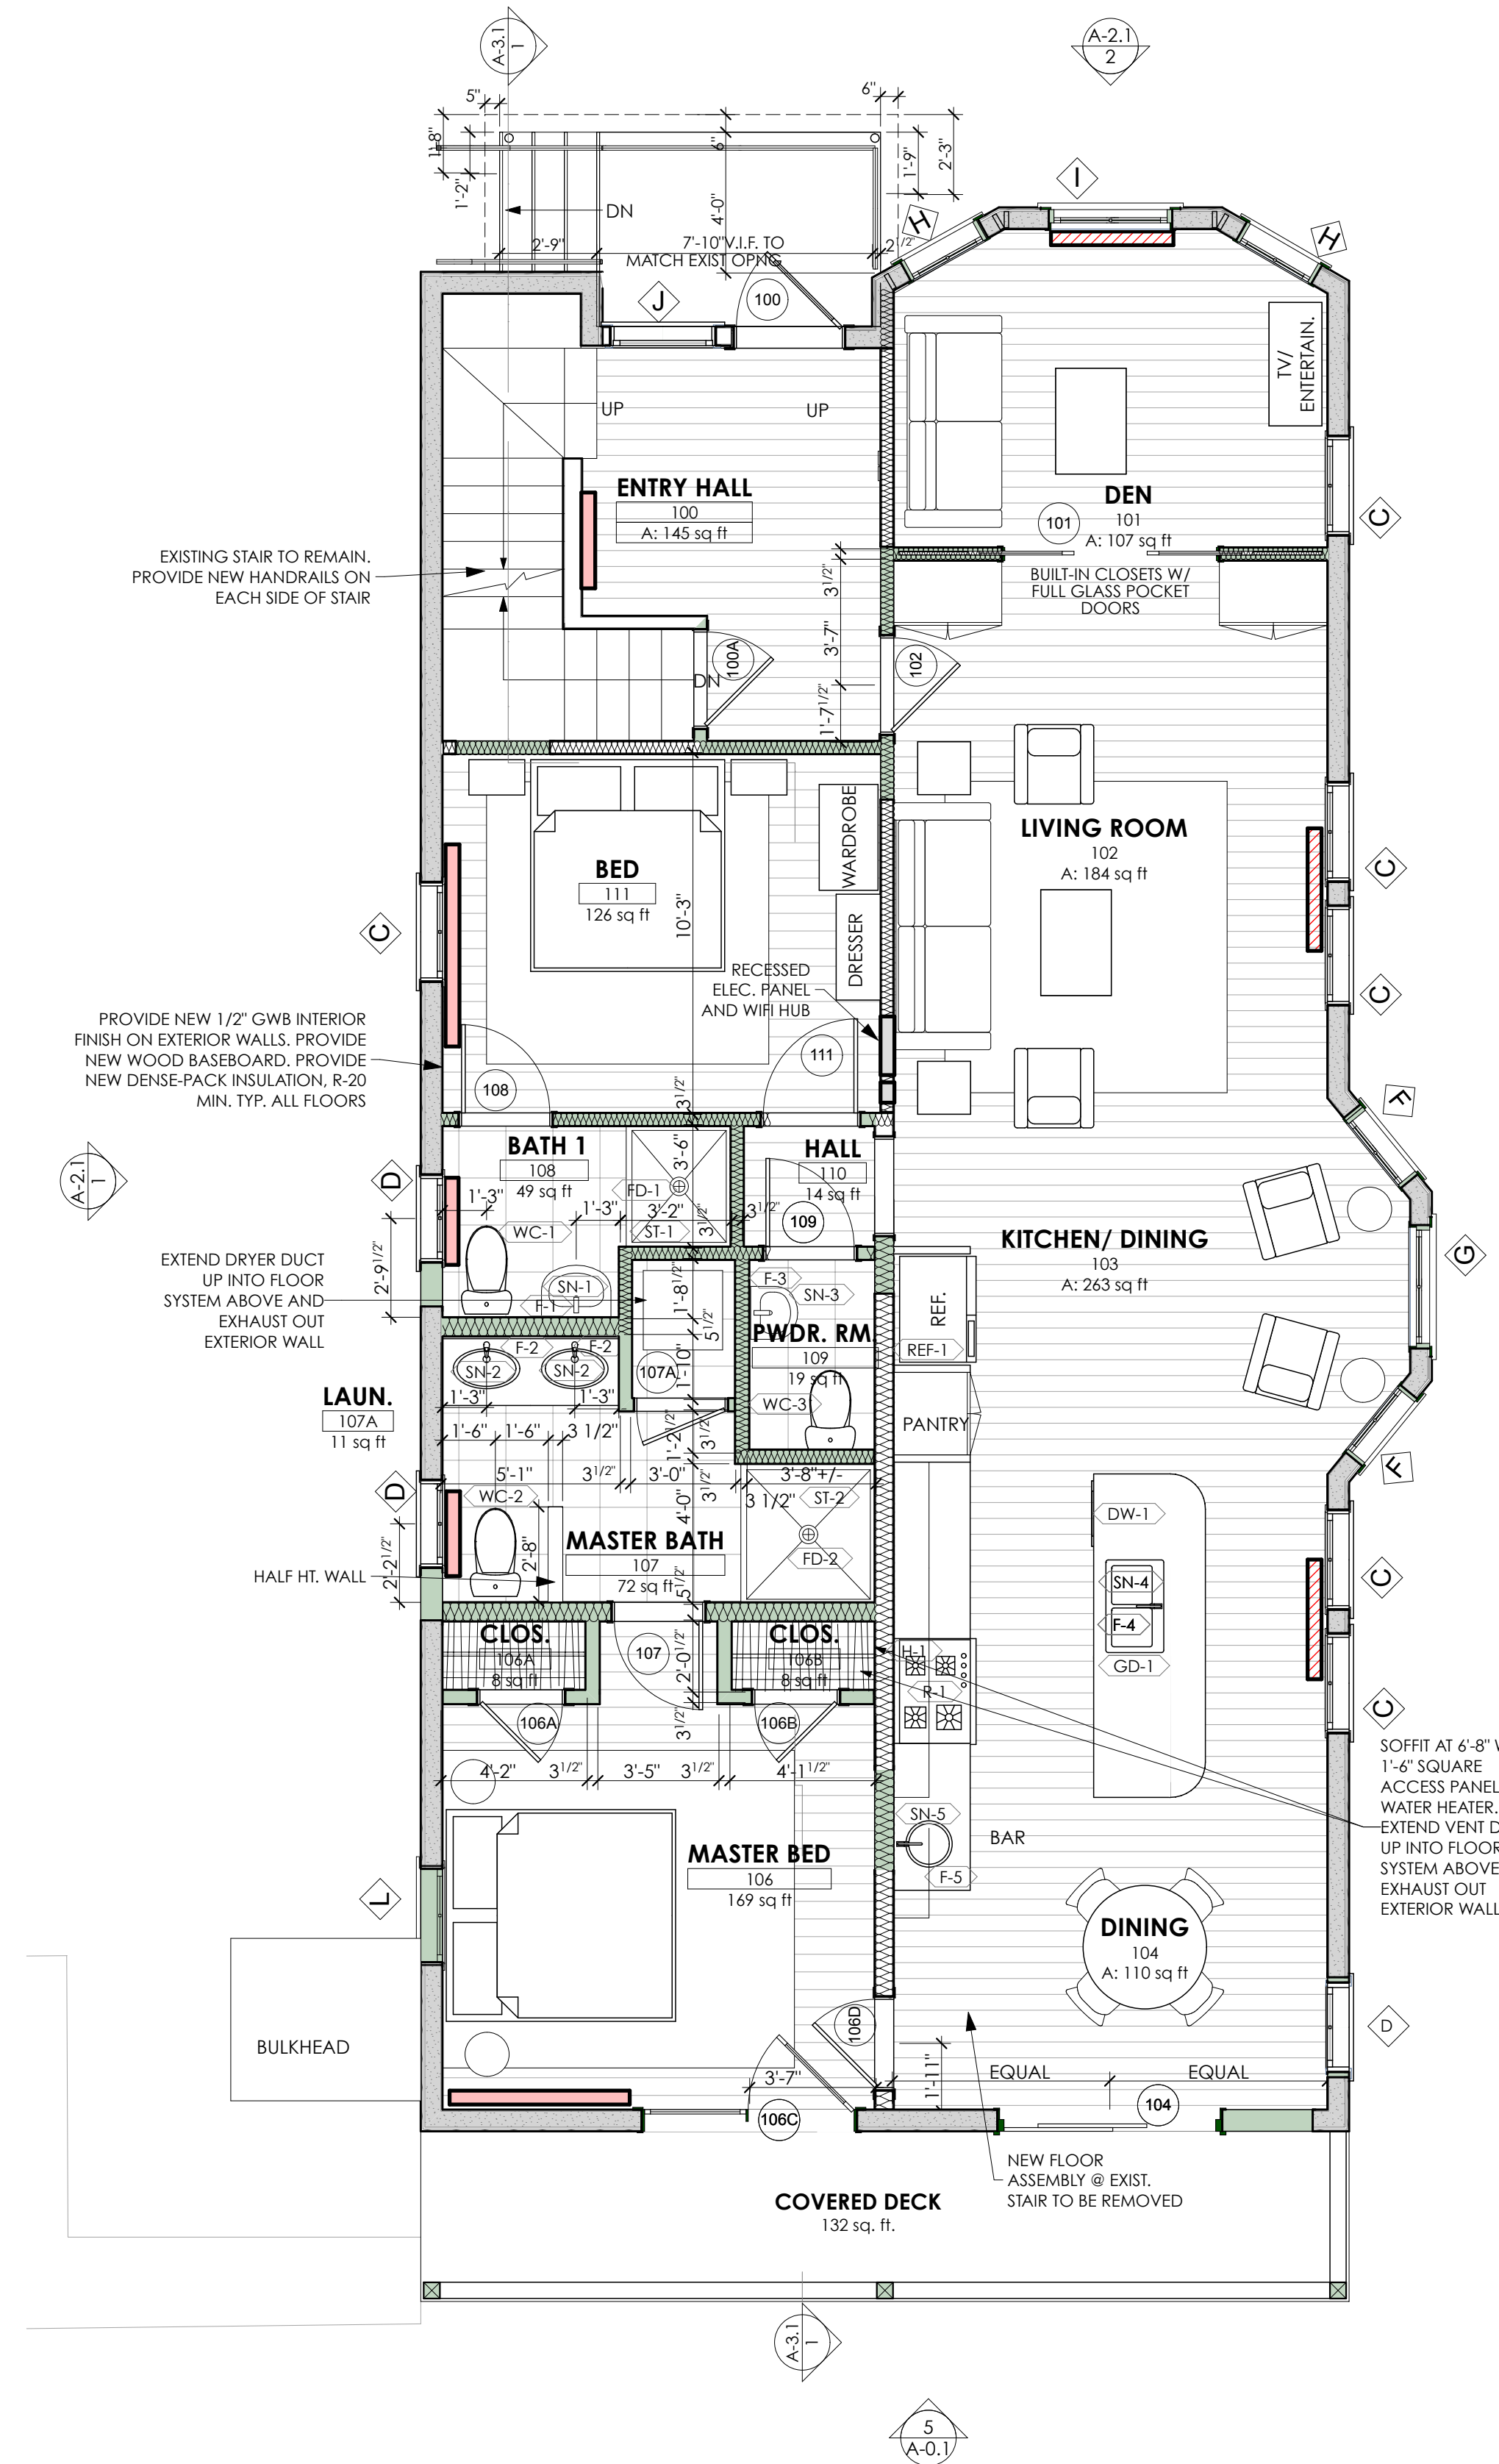

2 GROUND FLOOR
SCALE: 1/4" = 1'-0"

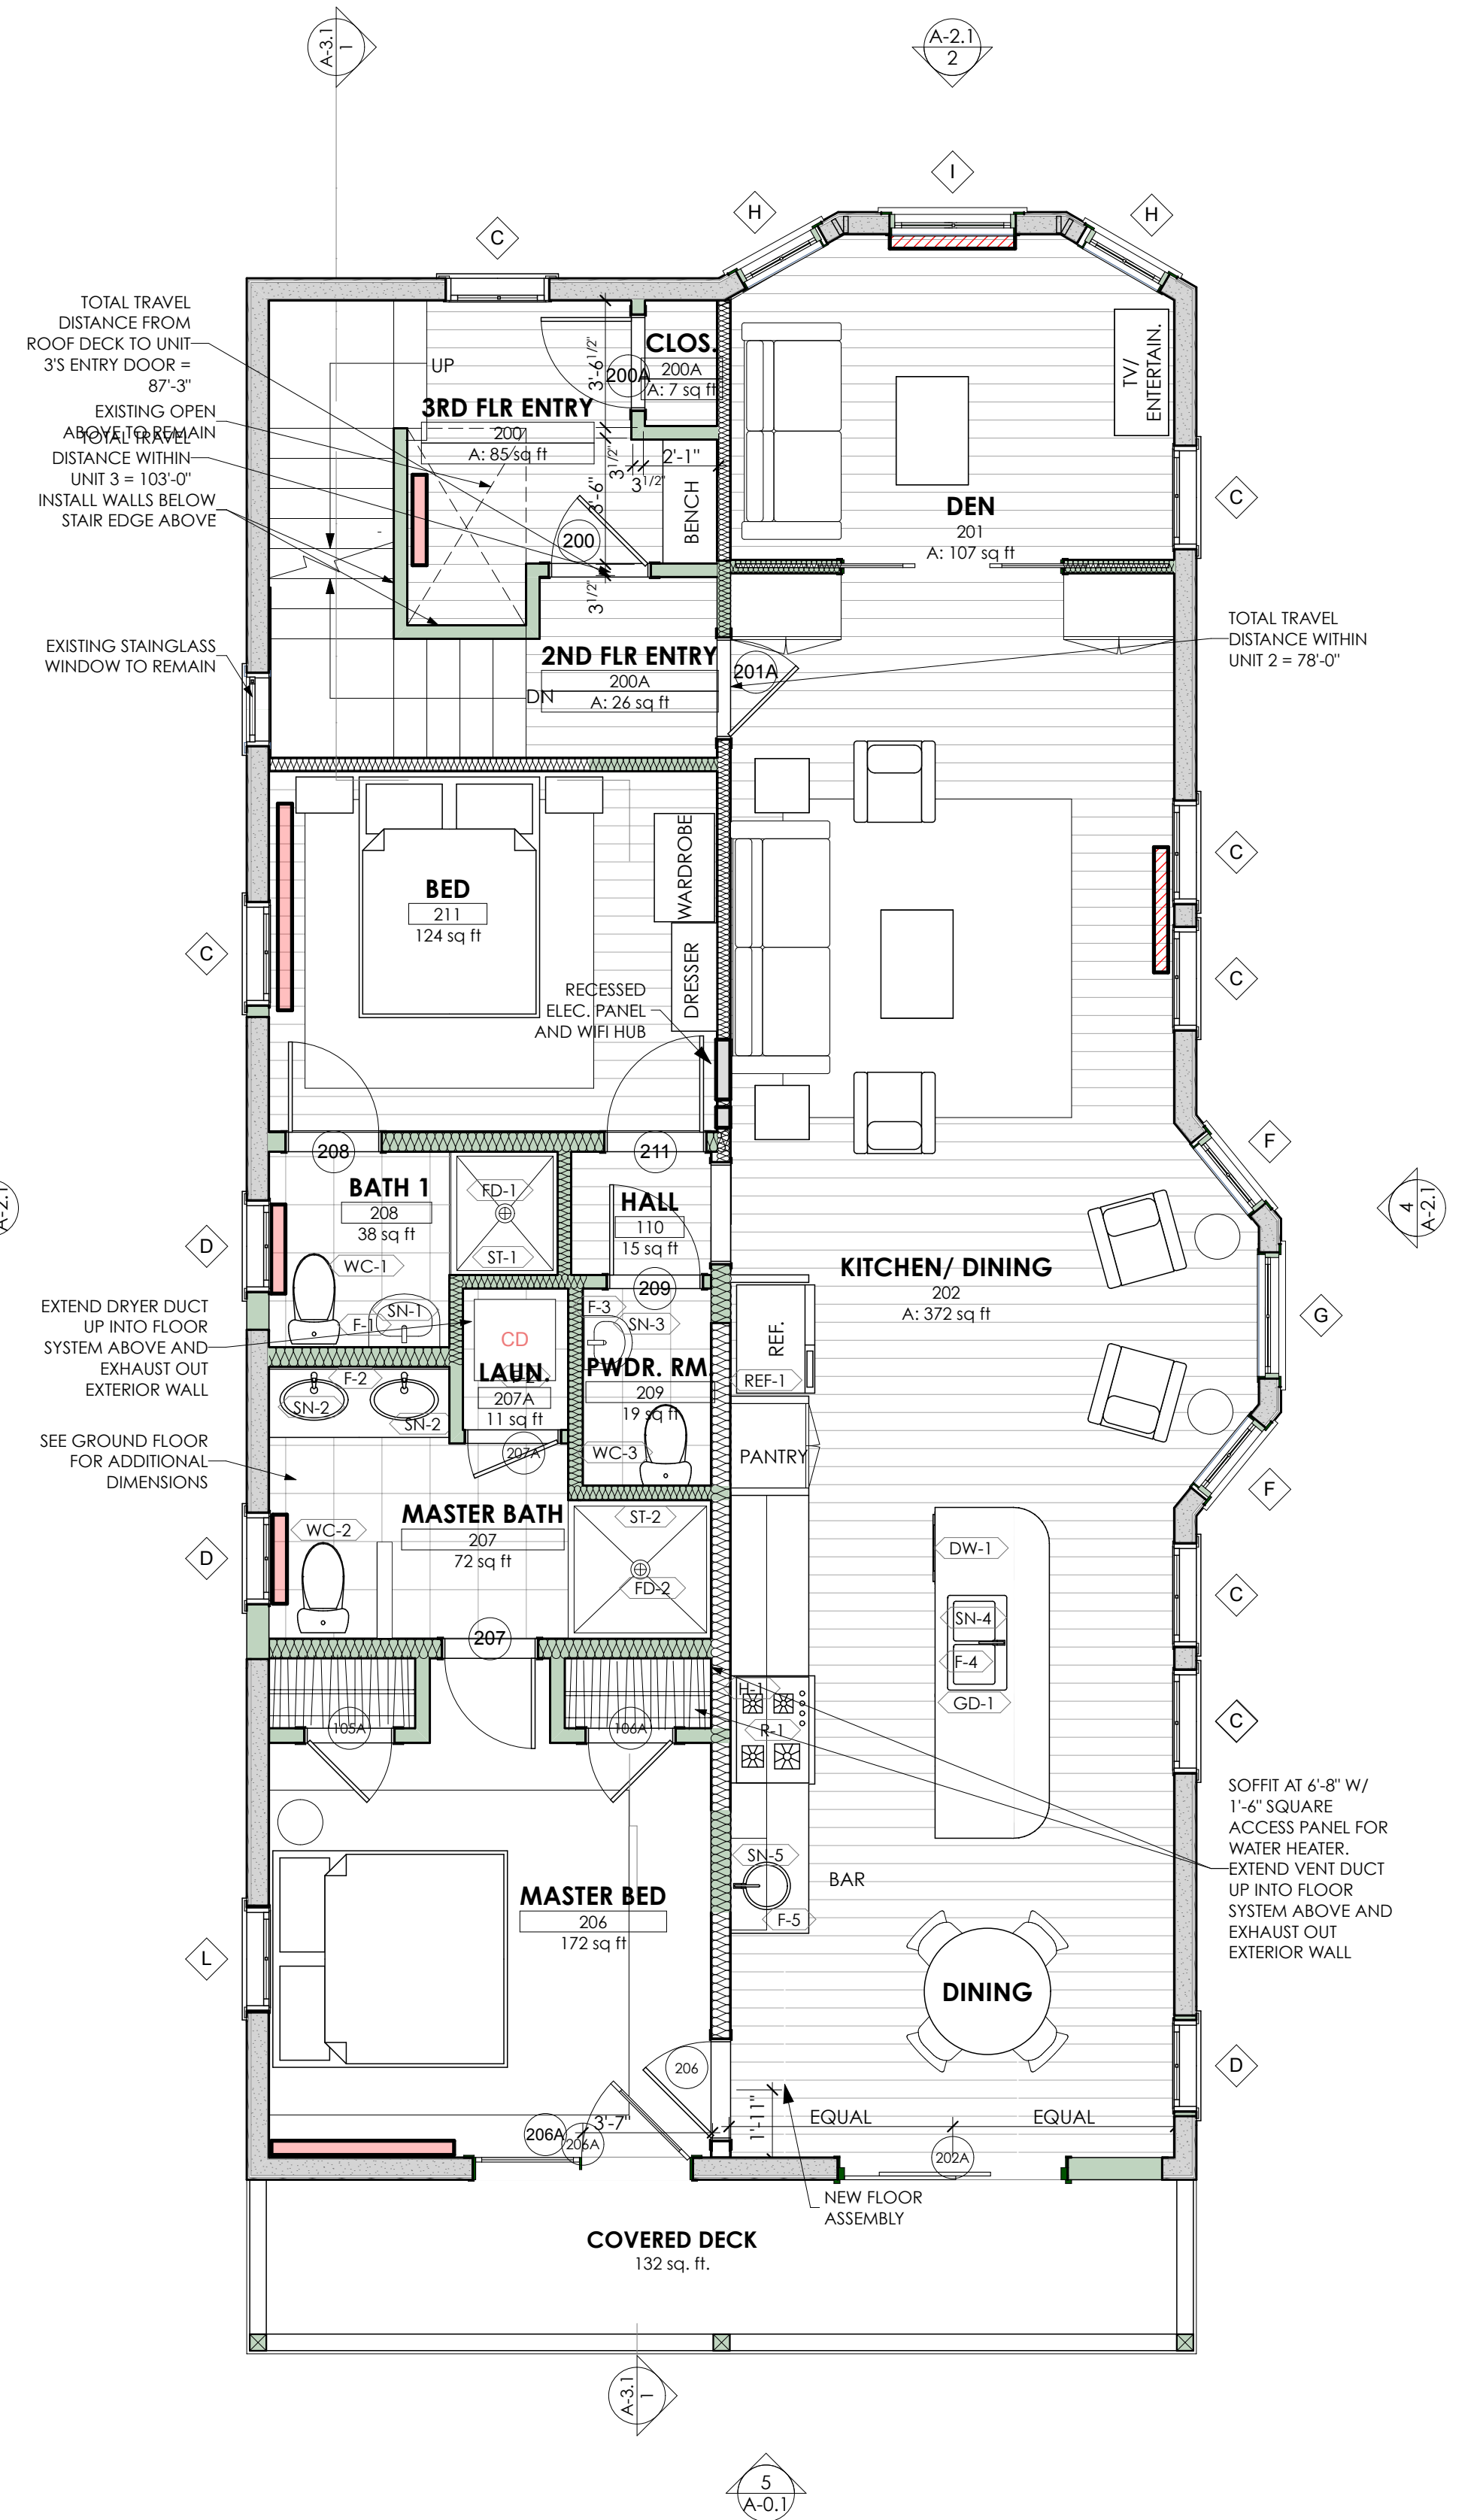

3 SECOND FLOOR
SCALE: 1/4" = 1'-0"

ISSUE NUMBER	DATE	DESCRIPTION
XX		
XX		

ISSUE NUMBER	DATE	DESCRIPTION
XX		
XX		

ISSUE NUMBER	DATE	DESCRIPTION
XX		
XX		

ISSUE NUMBER	DATE	DESCRIPTION
XX		
XX		

CONSULTANTS:
#Structural Engineering
#Mechanical Engineering
#Portland, Maine
#Aaron Jones

DRAFTSPERSON:
Michael Chestnut
ISSUE:
6/30/17
PROJECT STATUS:
PRELIMINARY DESIGN

GRISANTI - MUNJOY ST
SUSAN GRISANTI
60 MUNJOY ST PORTLAND, ME 04101



/Volumes/MIKEI/Grisanti 60 Munjoy St/Grisanti CD 6.28.17 AC19.pln