


2 ROOF
SCALE: 1/4" = 1'-0"

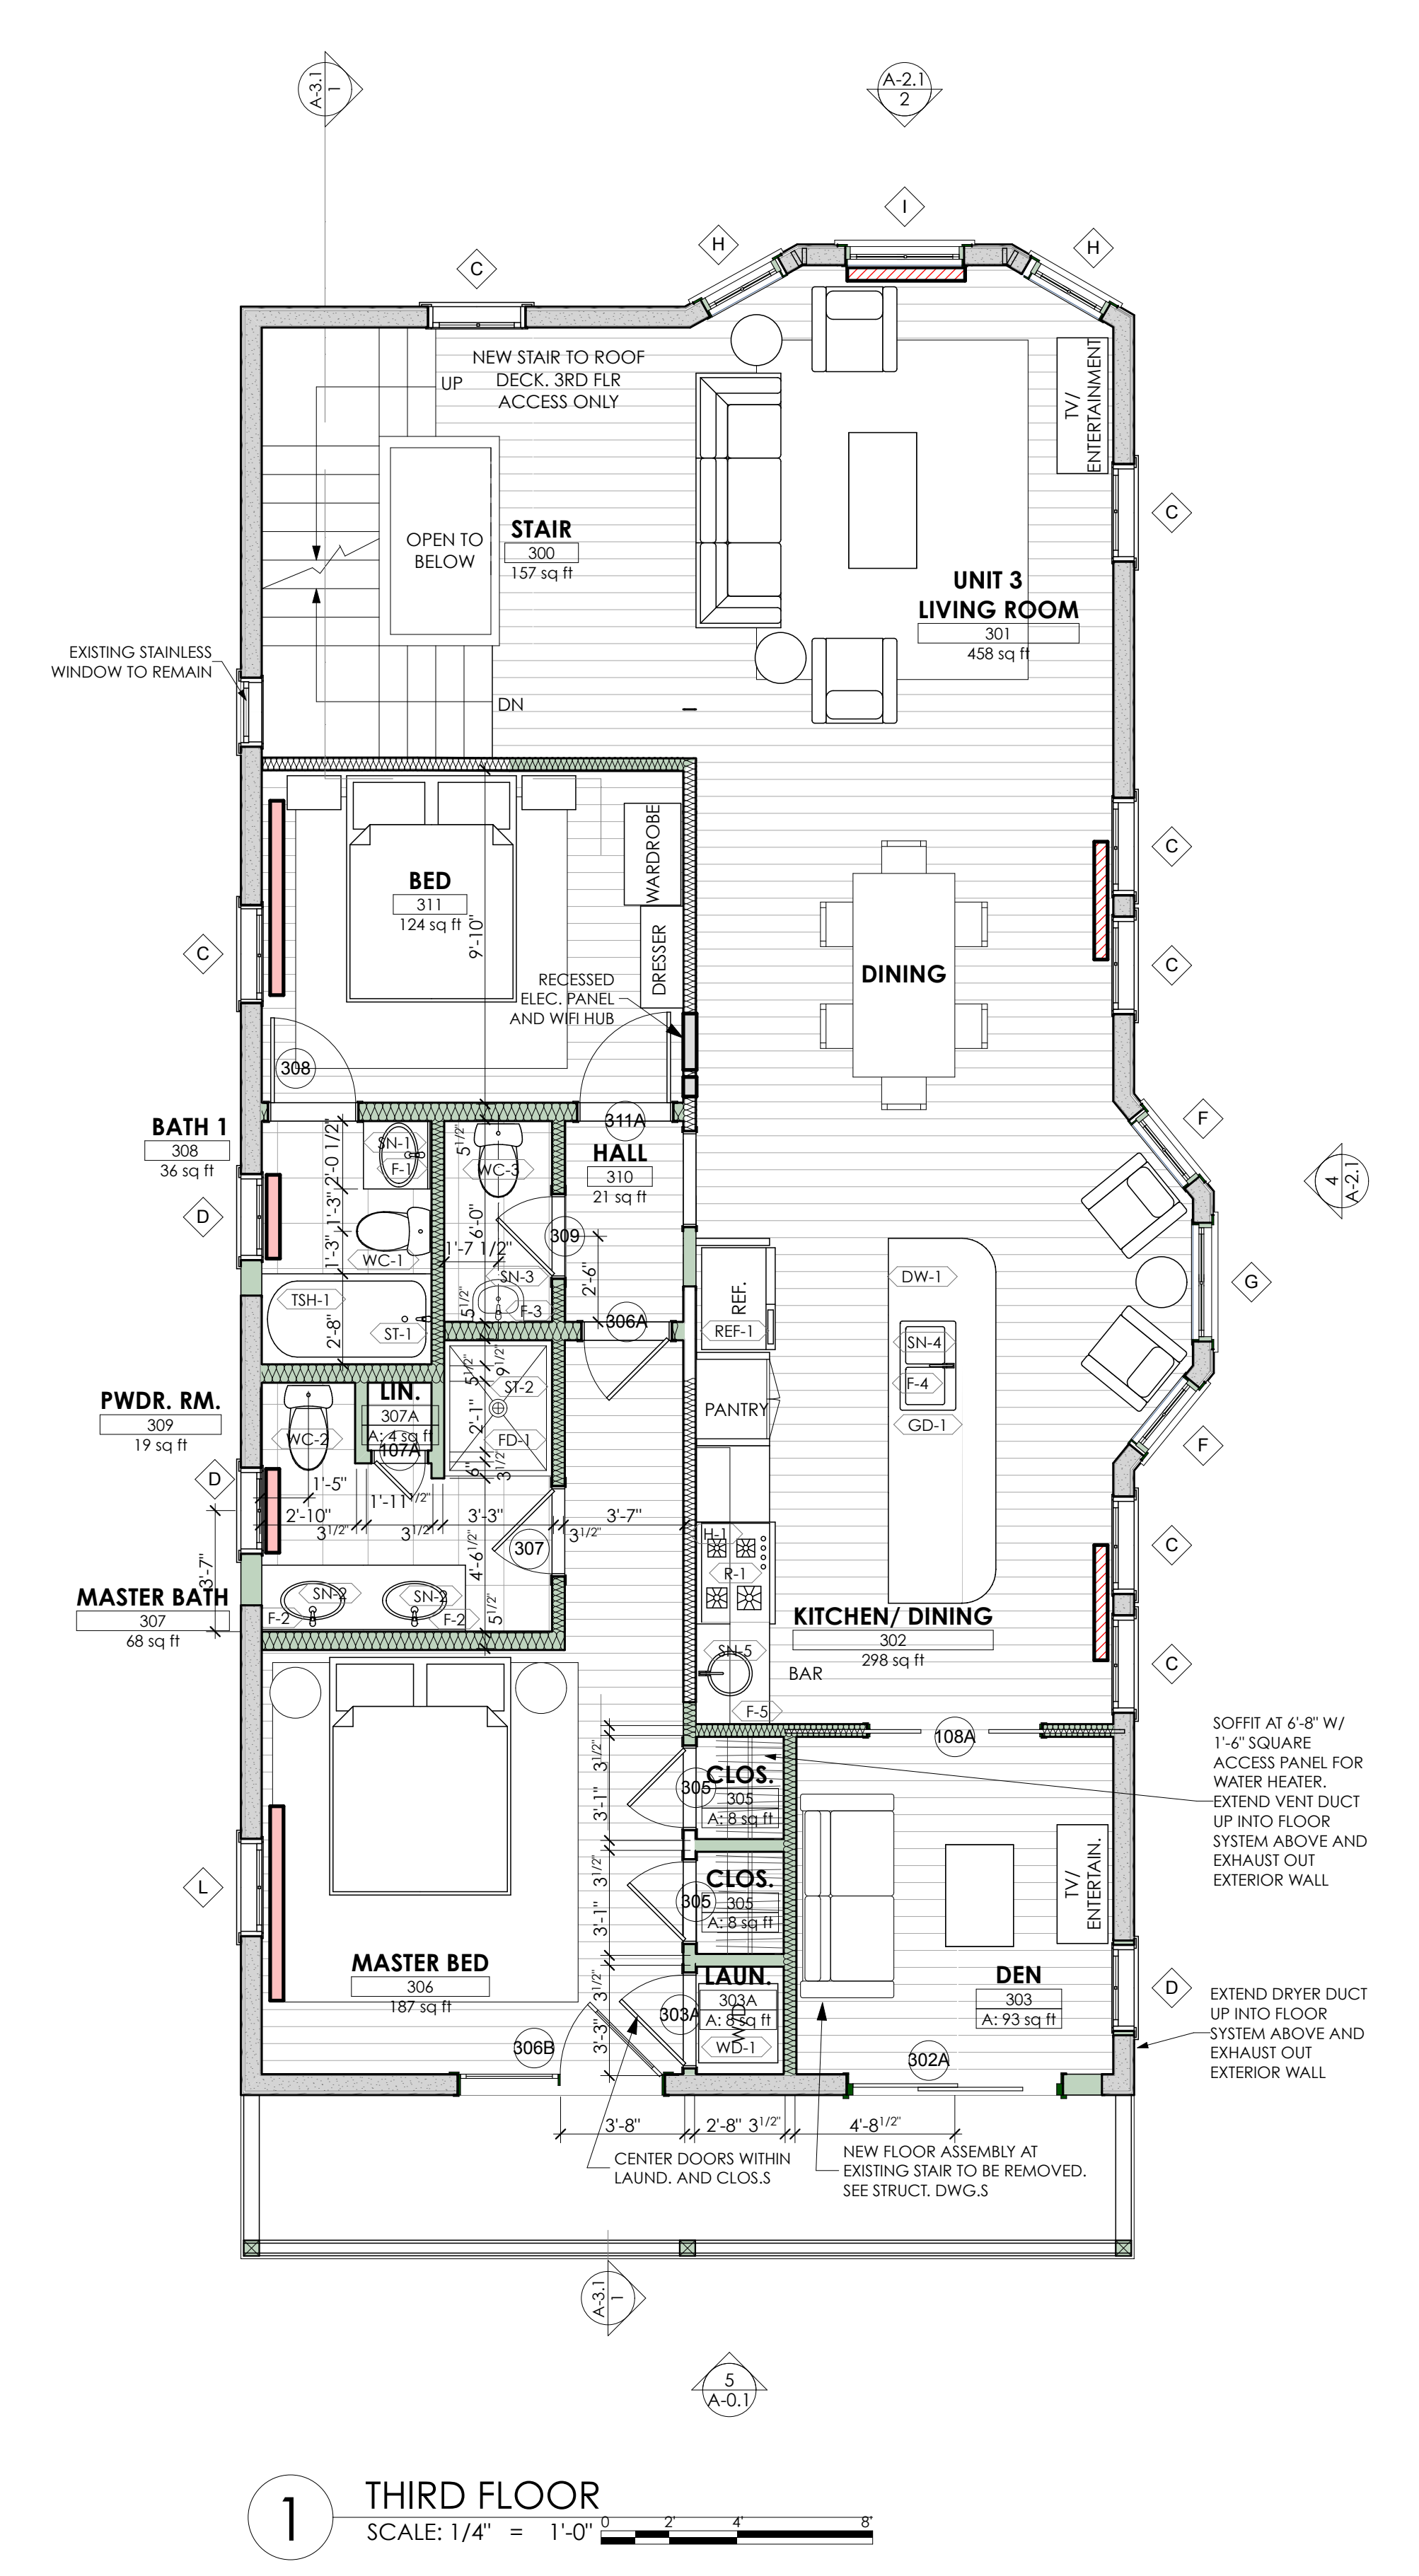

1 THIRD FLOOR
SCALE: 1/4" = 1'-0"

CHANGES THIS ISSUE:

ID	DESCRIPTION

SUBMISSIONS:

ISSUE	DATE	DESCRIPTION

CONSULTANTS:
#Structural Engineering
#Mechanical Engineering
#Portland, Maine
#Aron Jones

DRAFTER:
Michael Christoff
#ISSUE:
6/30/17
PROJECT STATUS:
PRELIMINARY DESIGN

GRISANTI - MUNJOY ST
SUSAN GRISANTI
60 MUNJOY ST PORTLAND, ME 04101

